




Streetscene B



Streetscene C



Streetscene D

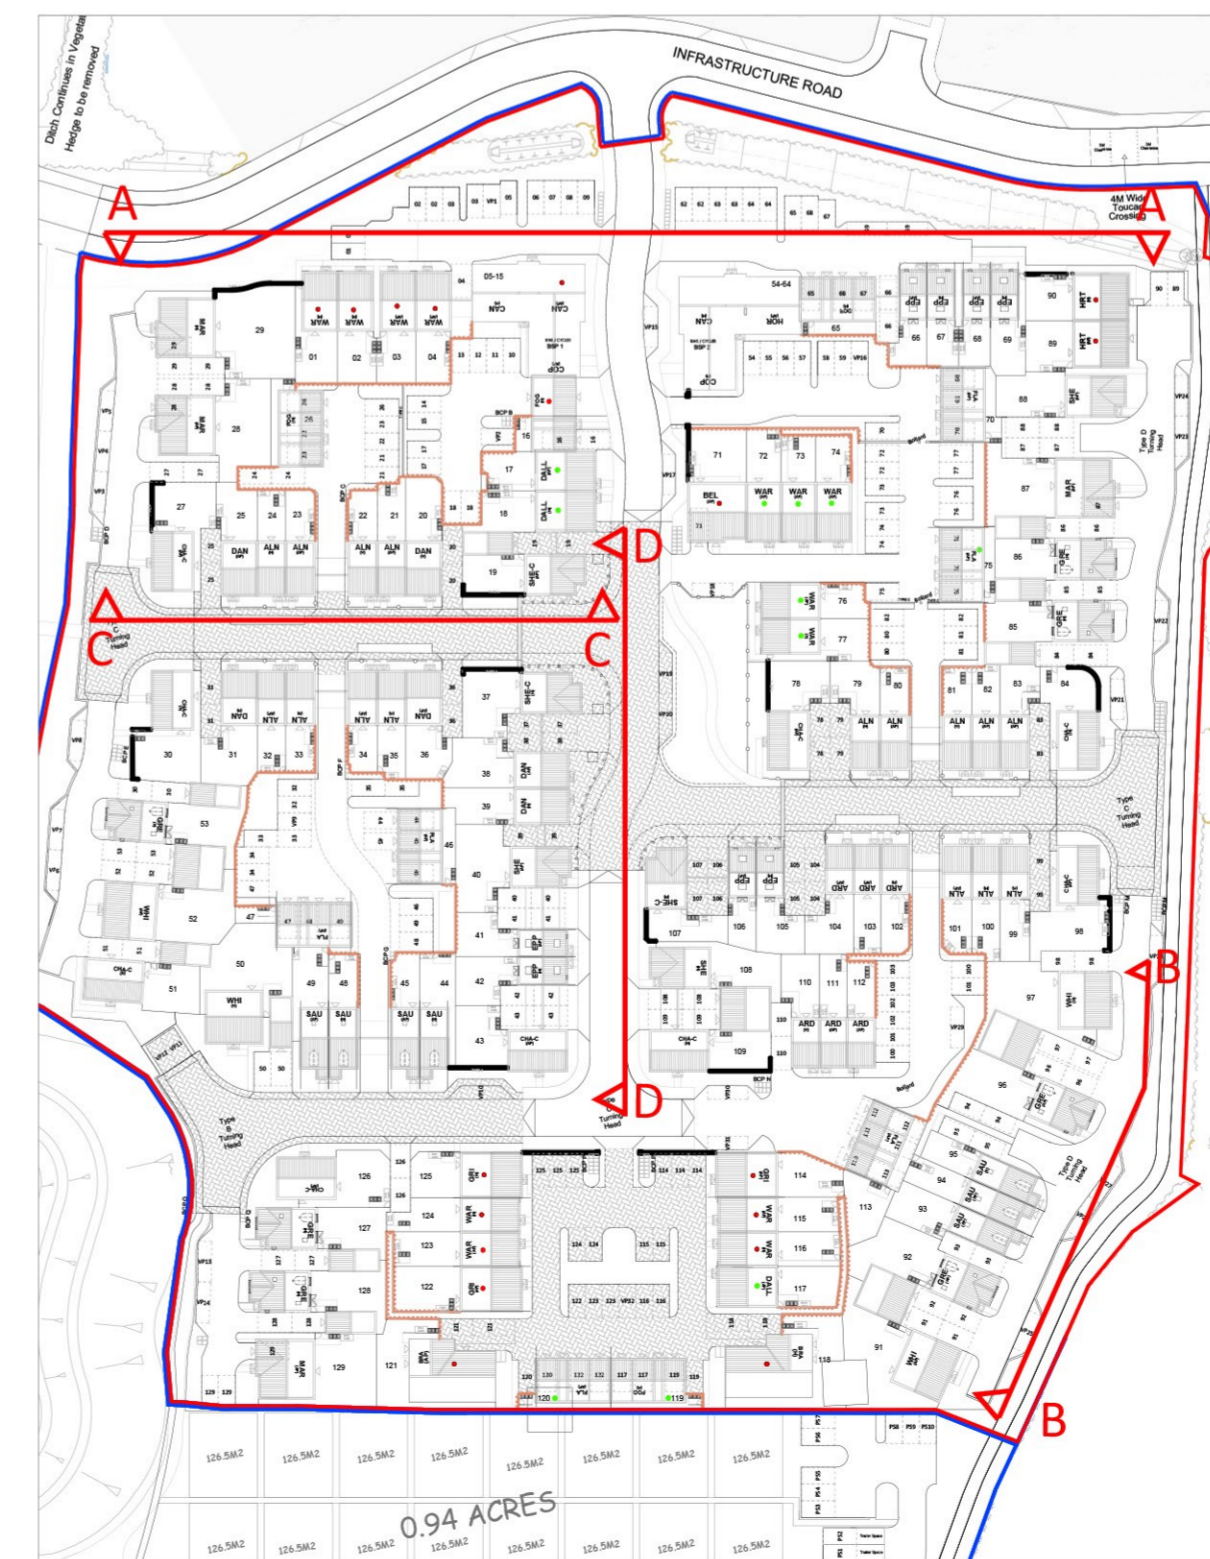

Location Plan NTS

C	18.06.21	Flat blocks updated to clients comments.	JC
B	12.05.21	House Types updated	LS
A	15.01.21	House Types updated	LS
No.	Date	Amendment	Initials

Client: Persimmon Homes

Project: Haverhill Phase 2B

Drawing: Streetscenes A-D

Scale: 1:200 @ A1
 Date: Dec 2020
 Status: Planning
 Dwg No: 20-3072-010



Grafik Architecture
 Station Court
 Radford Way
 Billerica
 Essex CM12 0DZ
 T +44 (0)1277 658 233
 www.grafikuk.com

© THIS DRAWING IS THE COPYRIGHT OF GRAFIK ARCHITECTURE. It shall not be in any way used or reproduced without their prior written consent. All dimensions are to be checked on site or in the workshop prior to commencing any work. Work only to figured dimensions. Any discrepancies are to be reported to the Architect.