



PHASE 3A DEVELOPMENT

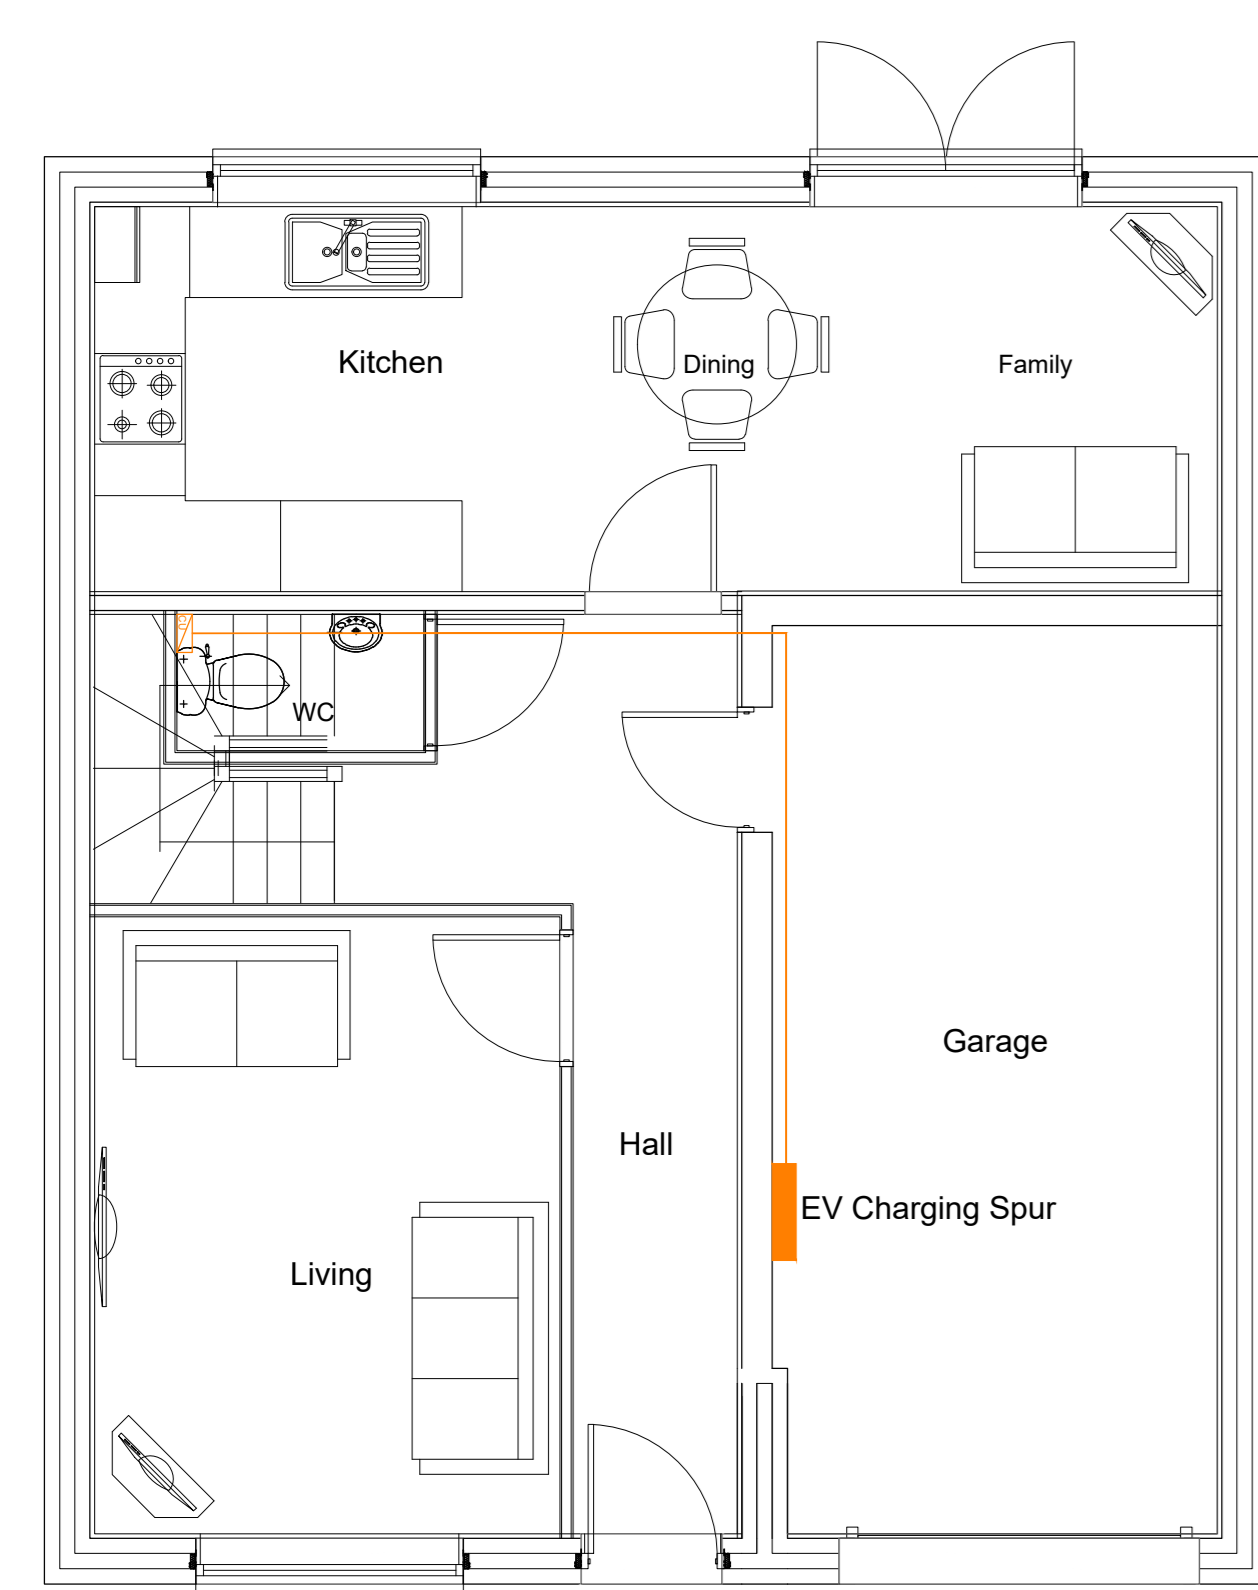


Note & Key



Notes

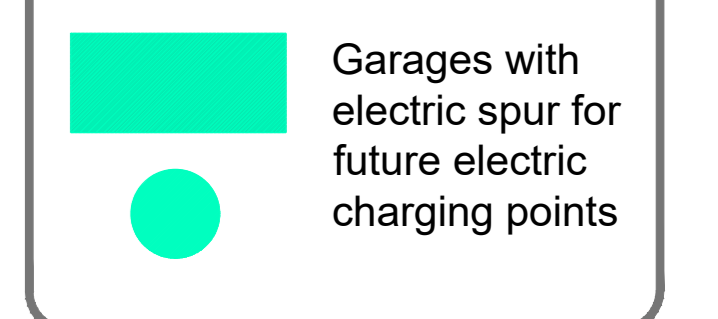

Indicative Arrangement for Provision of Electric Car Charging Spur to Integral Garage

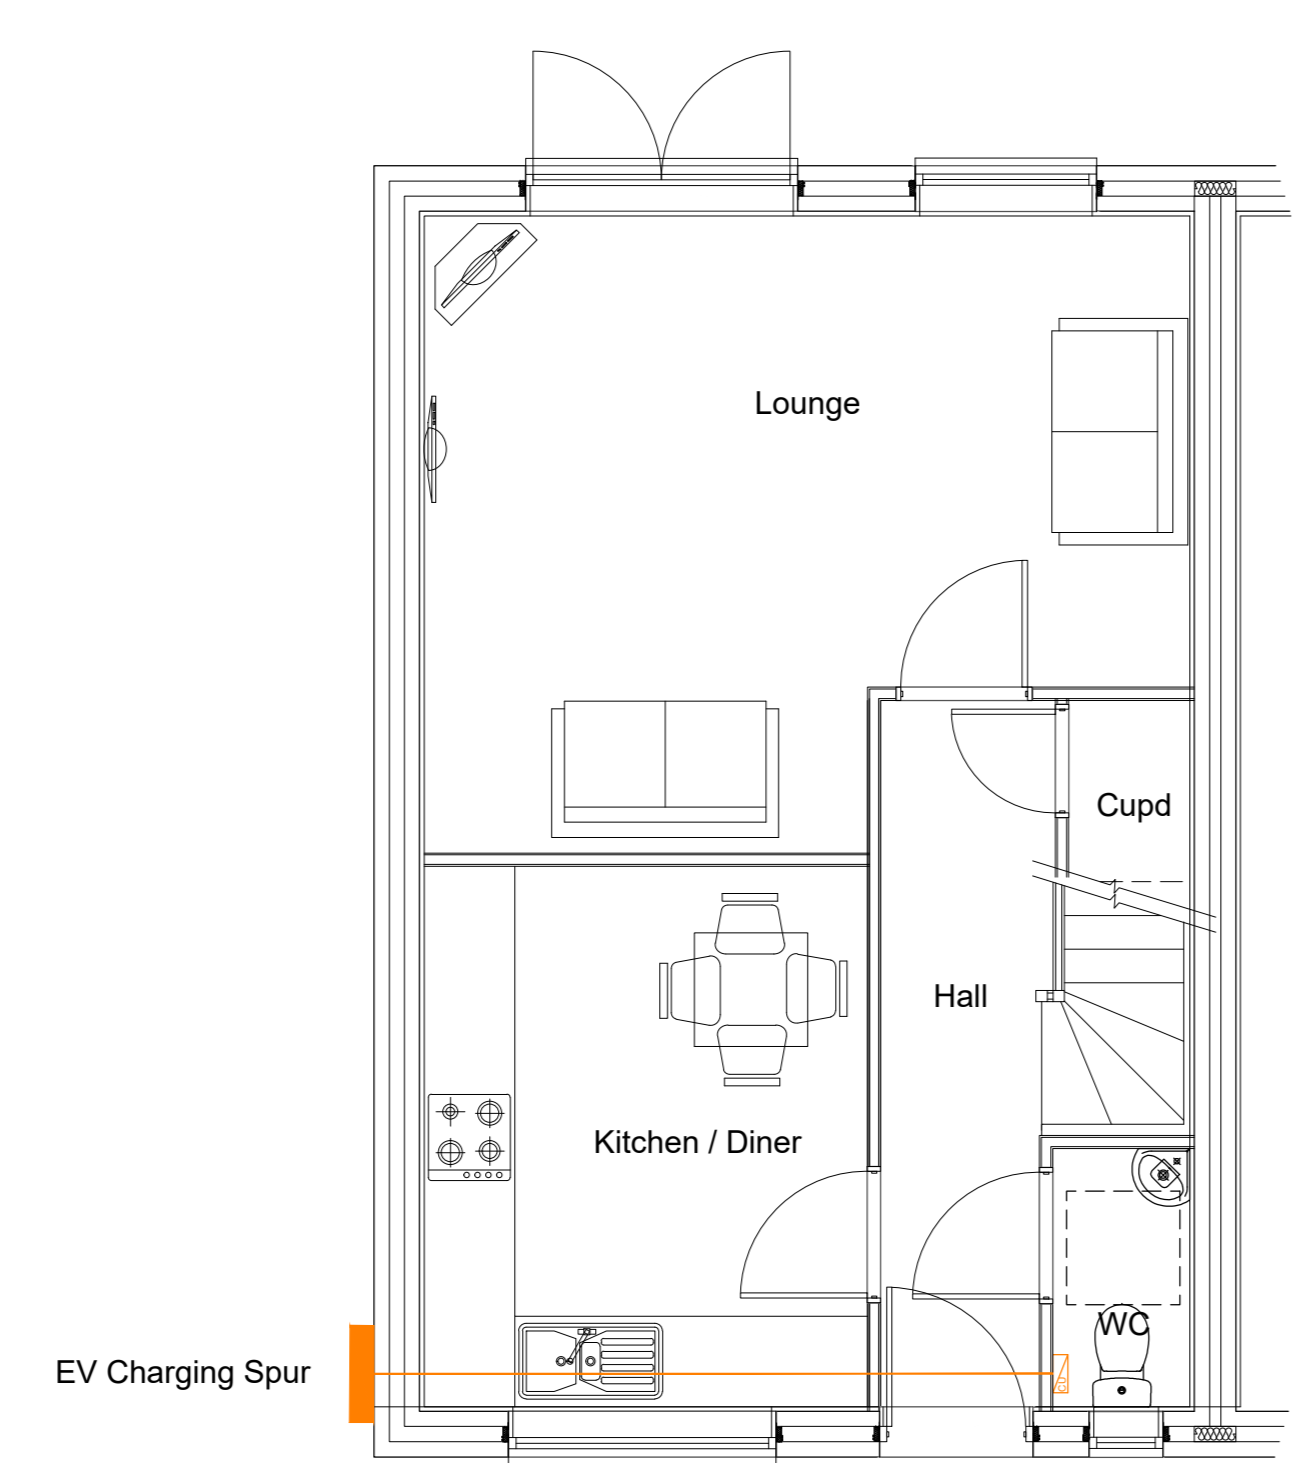

Indicative Arrangement for Provision of Electric Car Charging Spur to side elevation

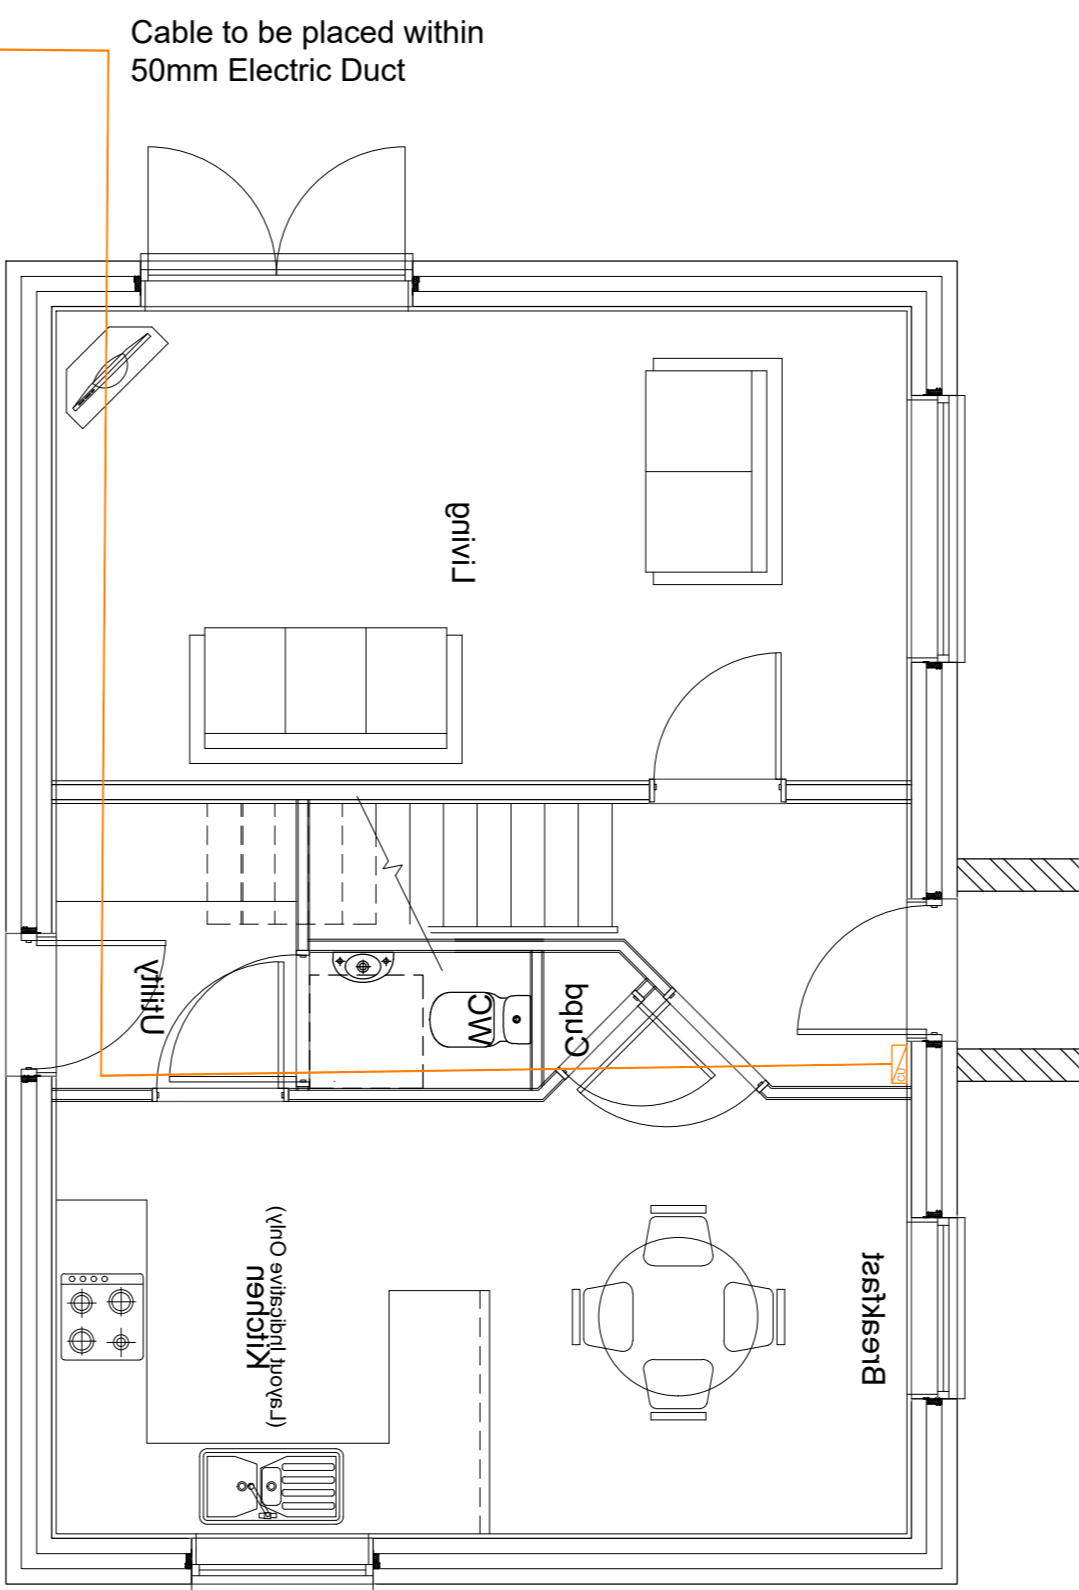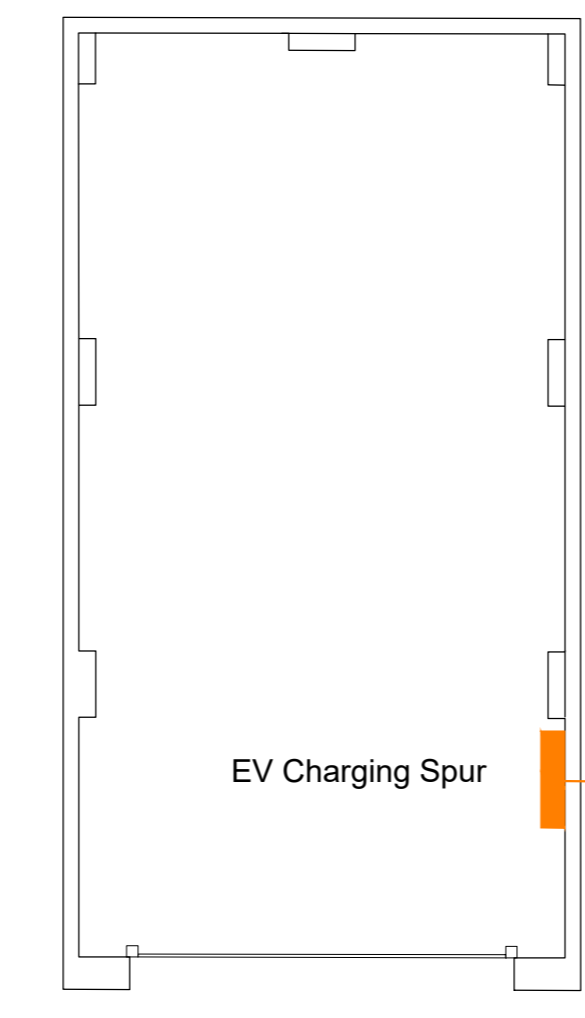

Indicative Arrangement for Provision of Electric Car Charging Spur to detached garage

NOTE: All cable/ducts to be within Plot curtilage

Cable to be placed within 50mm Electric Duct

ACCOMMODATION SCHEDULE						
TYPE	PLOTS	TOTAL	SQM.	BEDS	HT.	PARKING
Private	102, 103, 104, 110, 111, 112	6	51	2	2	2 spaces
Alnmouth	21, 22, 23, 24, 32, 33, 34, 35, 79, 80, 81, 82, 83, 99, 100, 101	16	80	2	2	2 spaces
Dunbury	20, 25, 31, 36, 38, 39	6	75	3	2	2 spaces
Epping	41, 42, 66, 67, 68, 69, 105, 106	8	71	3	2	2 spaces
Sherwood	40, 88, 108	3	90	3	2	2 spaces
Sherwood Cr	119, 137, 107	3	90	3	2	2 spaces
Saunton	44, 45, 48, 49, 93, 94, 95	7	96	3	2.5	2 spaces
Charmwood Cr	27, 30, 43, 51, 78, 84, 86, 109, 126	9	94	3	2	2 spaces
Greenwood	53, 65, 66, 90, 96, 127, 128	7	113	4	2.5	SG+2 spaces
Whiteleaf	50, 52, 91, 97	4	117	4	2	SG+2 spaces
Narston	28, 29, 97, 129	4	114	4	2	Intg+2 spaces
Flatford	26, 46, 47, 65, 70, 113	6	52	2	2	2 Spaces
Cannoke 1b2p	54, 56, 59, 62	4	48	1	3.5	1 Spaces
Copdock 1b2p	58, 61, 64	3	48	1	3.5	1 Spaces
Horford 2b3p	55, 57, 60, 63	4	56	2	3.5	2 Spaces
TOTAL		90				

ACCOMMODATION SCHEDULE-HA (RENT)						
TYPE	PLOTS	TOTAL	SQM.	BEDS	HT.	PARKING
Heartwood 1b2p	89, 90	2	50	1	1	1 space
Cannoke 1b2p	55, 6, 8, 9, 11, 12, 14, 15	6	46	1	3.5	1 Spaces
Copdock 1b2p	7, 10, 13	3	48	1	3.5	1 Spaces
Branham 2b3p	118, 121	2	58	3	1	Intg+1 Space
Wareham 2b4p	112, 2, 4, 115, 116, 123, 124	8	80	2	2	2 PS
Flatford 2b4p	16	1	52	2	2	2 PS
Grassdale 4b3p	114, 122, 125	3	108	2	2	2 Spaces
Belmont 5b7p	71	1	119	5	2	Intg+1 Space
TOTAL		28				

ACCOMMODATION SCHEDULE-HA (SHARED OWNERSHIP)						
TYPE	PLOTS	TOTAL	SQM.	BEDS	HT.	PARKING
Flatford 2b4p	75, 119, 120	3	52	2	2	2 PS
Wareham 2b4p	72, 73, 74, 76, 77	5	80	2	2	2 PS
Dallington 3b5p	17, 18, 117	3	94	3	2	2 PS
TOTAL		11				

Rev	Description	By	Date

PERSIMMON
 Persimmon Homes Ltd.
 Persimmon House
 Orion Court, Orion Avenue
 Great Belford
 Suffolk IP6 6LW
 Tel: 01473 927400

Site Name:
Haverhill Phase 2B

Drawing:
EV Charging Layout

Scale: 1:500	Date: Jun'21
Drawn By: CT	Checked By: GL
Drawing No: 045-T-180	Rev: -