



GROUND FLOOR

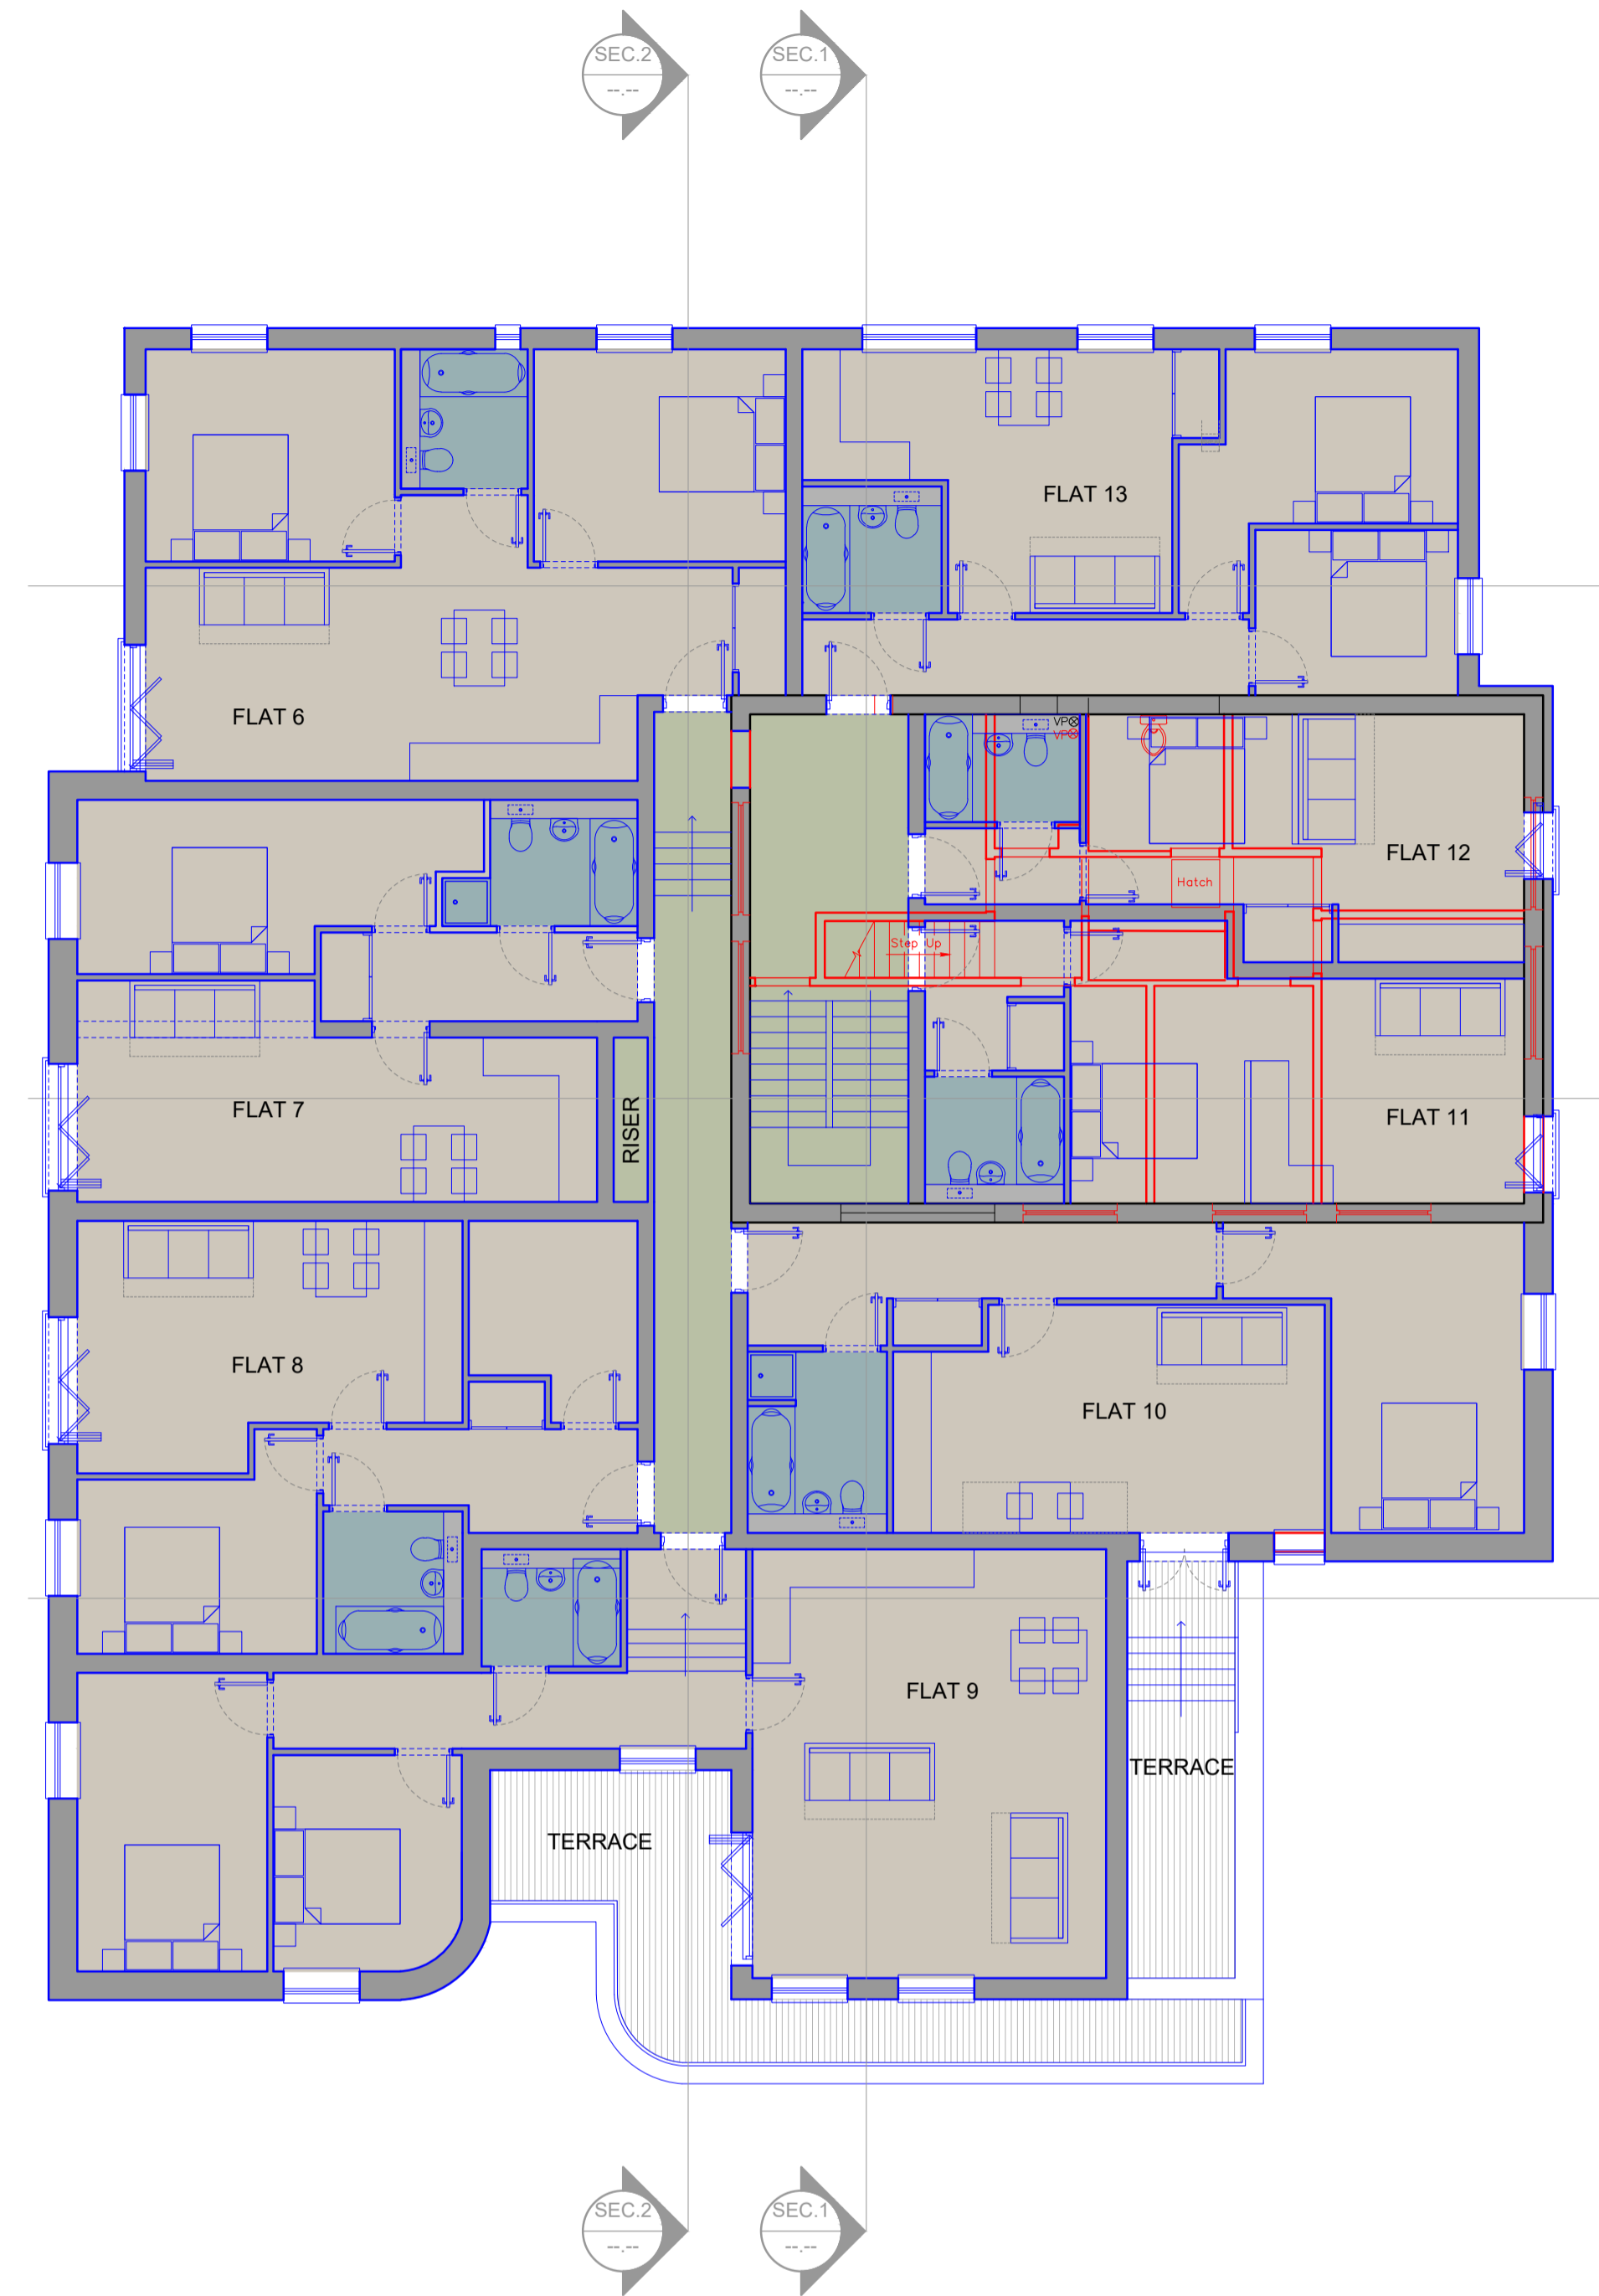

1ST FLOOR

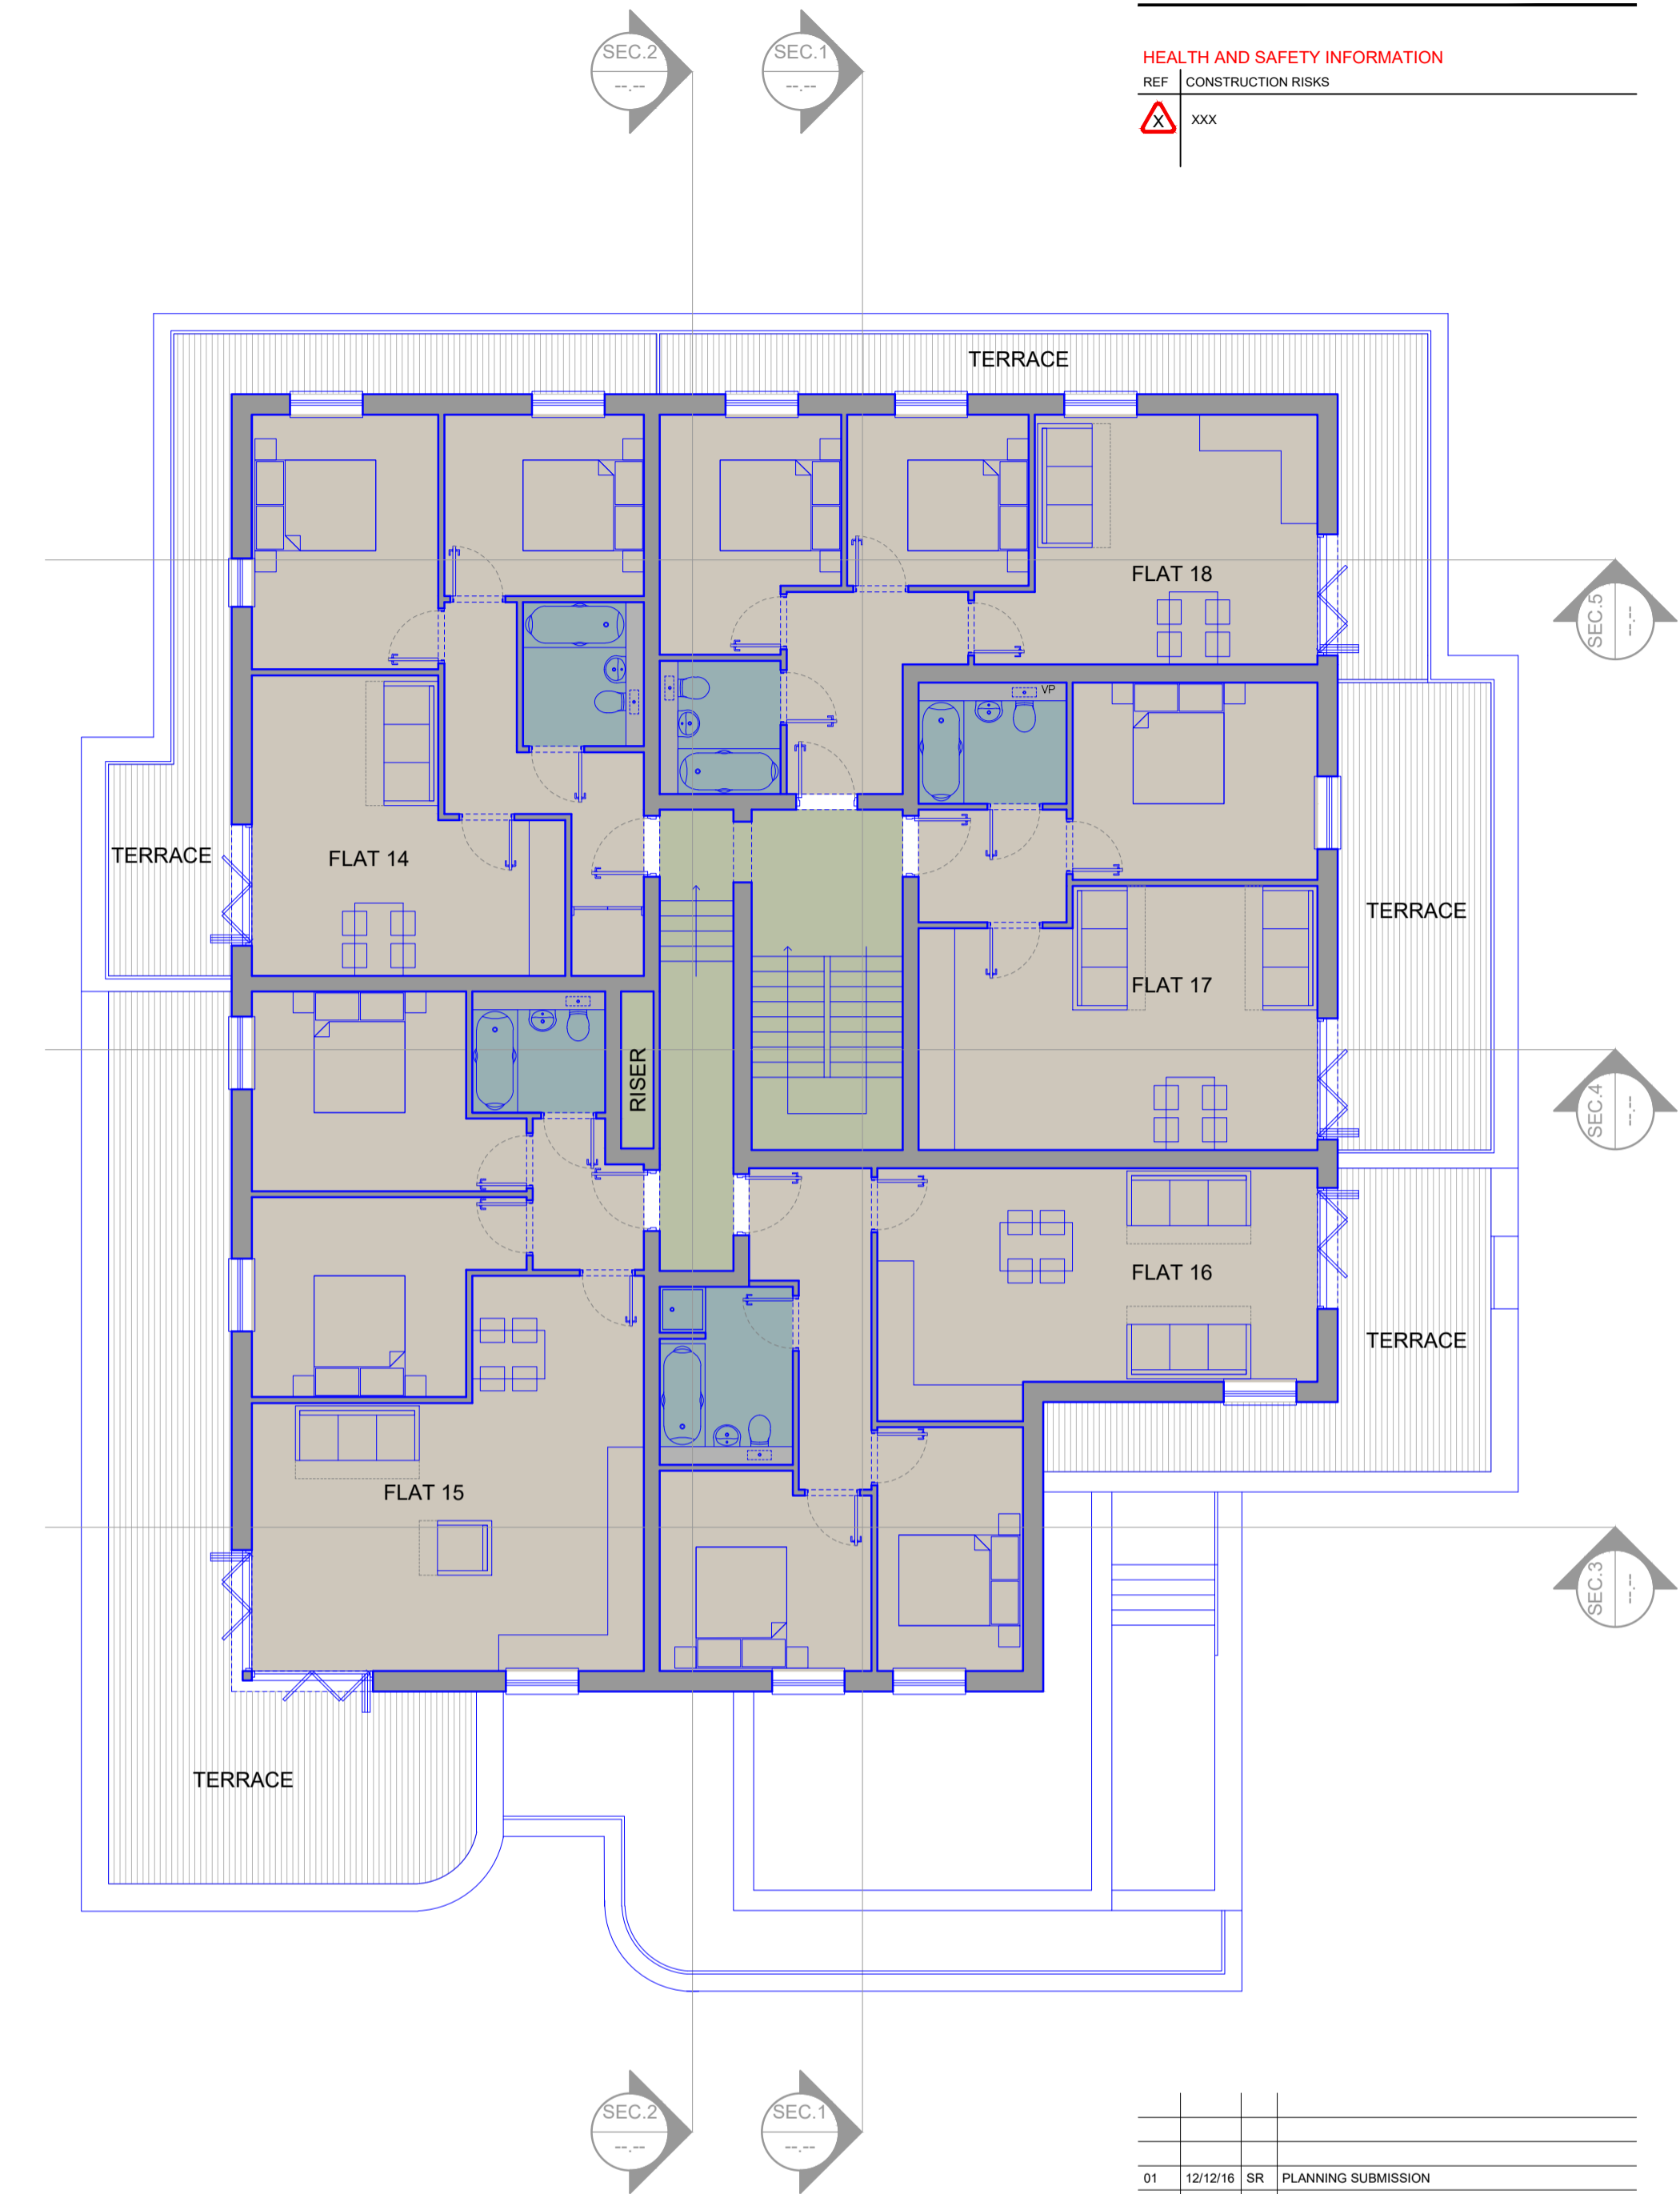

2ND FLOOR

- KEY
- FLATS
  - WET AREAS
  - COMMUNAL AREAS
  - RETAIL / COMMERCIAL
  - EXISTING RETAINED STRUCTURE
  - PROPOSED DEMOLITION
  - NEW WORKS

REV	DATE	CHK	AMENDMENTS
01	12/12/16	SR	PLANNING SUBMISSION
00	08/11/16	SR	FIRST ISSUE

UNIT A  
 Homefield Rd  
 Haverhill  
 Suffolk  
 CB9 8CP  
 tel: 01440 760090  
 email: info@radford-group.co.uk  
 www.radford-group.co.uk



CLIENT  
**RADFORD HOMES**  
 JOB  
**THE VIXEN  
 HAVERHILL**  
 DRAWING  
**PROPOSED FLOOR PLANS**

PLANNING			
SCALE	1:100	PAPER	A1
DATE	NOV 2016		
JOB	RH101	DWG	P005
REV	01		

