

DO NOT SCALE FROM THIS DRAWING

ALL DIMENSIONS TO BE CONFIRMED ON SITE BY THE CONTRACTOR PRIOR TO CONSTRUCTION

HEALTH AND SAFETY INFORMATION


REF CONSTRUCTION RISKS



NORTH ELEVATION



SOUTH ELEVATION

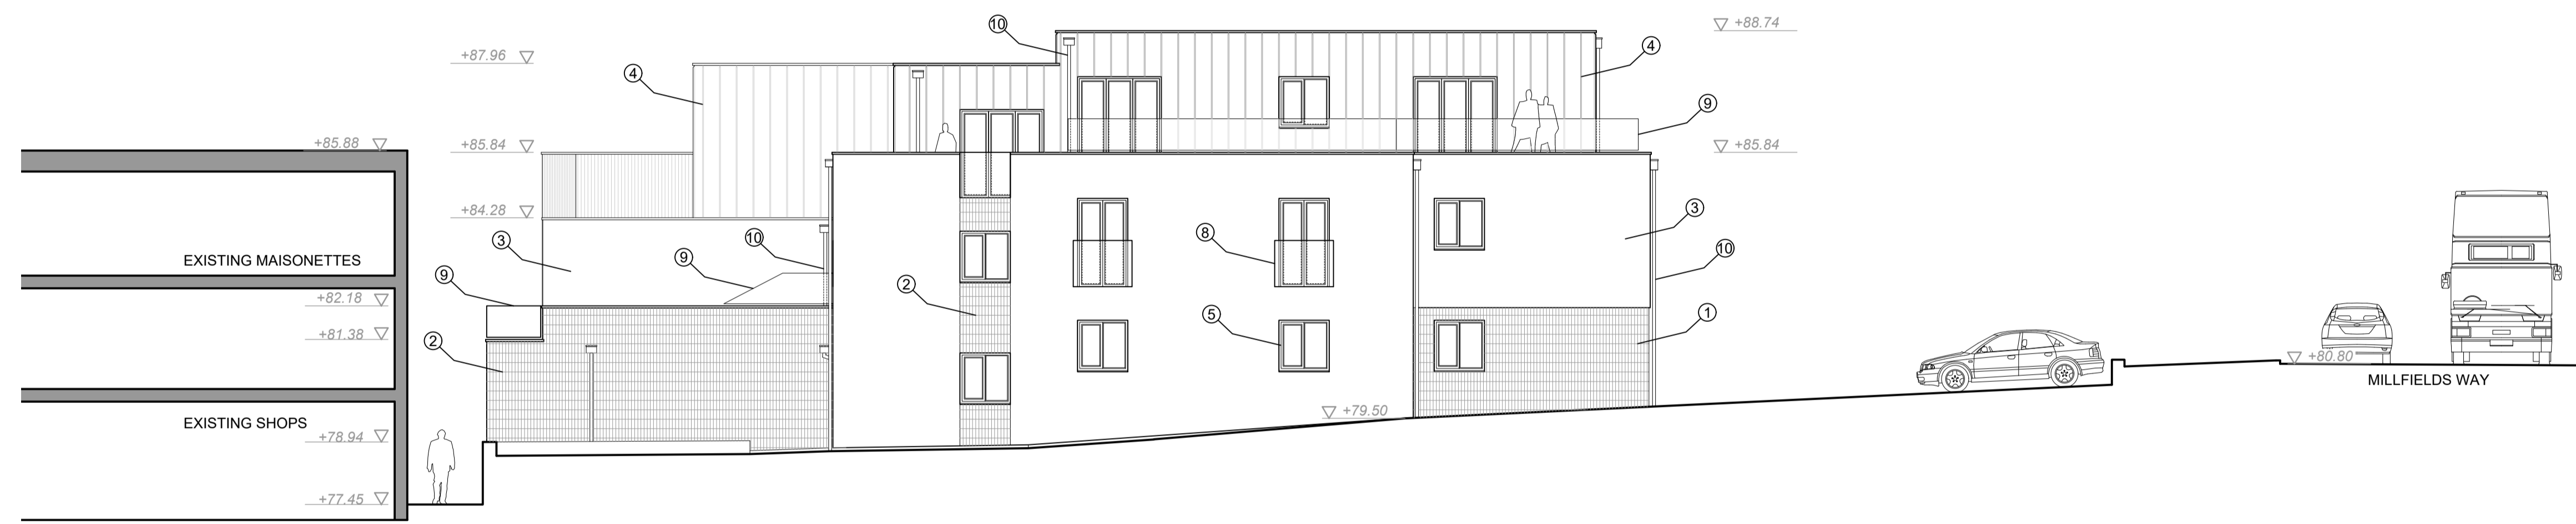

EAST ELEVATION



WEST ELEVATION

- MATERIALS KEY:**
1. TERRACOTTA CLADDING IN VERTICAL TILE FORMAT
  2. GREY CLADDING IN VERTICAL TILE FORMAT
  3. COLOUR-THROUGH RENDER SYSTEM
  4. STANDING SEAM CLADDING
  5. GREY FRAMED WINDOWS
  6. GREY FRAMED DOORS & SHOP FRONT GLAZING
  7. ILLUMINATED SIGNAGE
  8. GLASS GUARDING TO JULIET BALCONIES
  9. GLASS GUARDING TO TERRACES
  10. GALVANISED DOWNPIPES IN GREY FINISH TO MATCH WINDOWS & DOORS

REV	DATE	CHK	AMENDMENTS
02	12/12/16	SR	PLANNING SUBMISSION
01	10/11/16	SR	PUBLIC CONSULTATION
00	08/11/16	SR	FIRST ISSUE

Unit A  
Homefield Rd  
Haverhill  
Suffolk  
CB9 8QP  
tel: 01440 760090  
email: info@radford-group.co.uk  
www.radford-group.co.uk



KEY PLAN

CLIENT  
**RADFORD HOMES**

JOB  
**THE VIXEN HAVERHILL**

DRAWING  
**PROPOSED ELEVATIONS**

PLANNING			
SCALE	PAPER	DATE	REV
1:100/1:200	A1/A3	NOV 2016	
<b>RH101</b>	<b>P006</b>		<b>01</b>

