



Key Plan (1:2000)

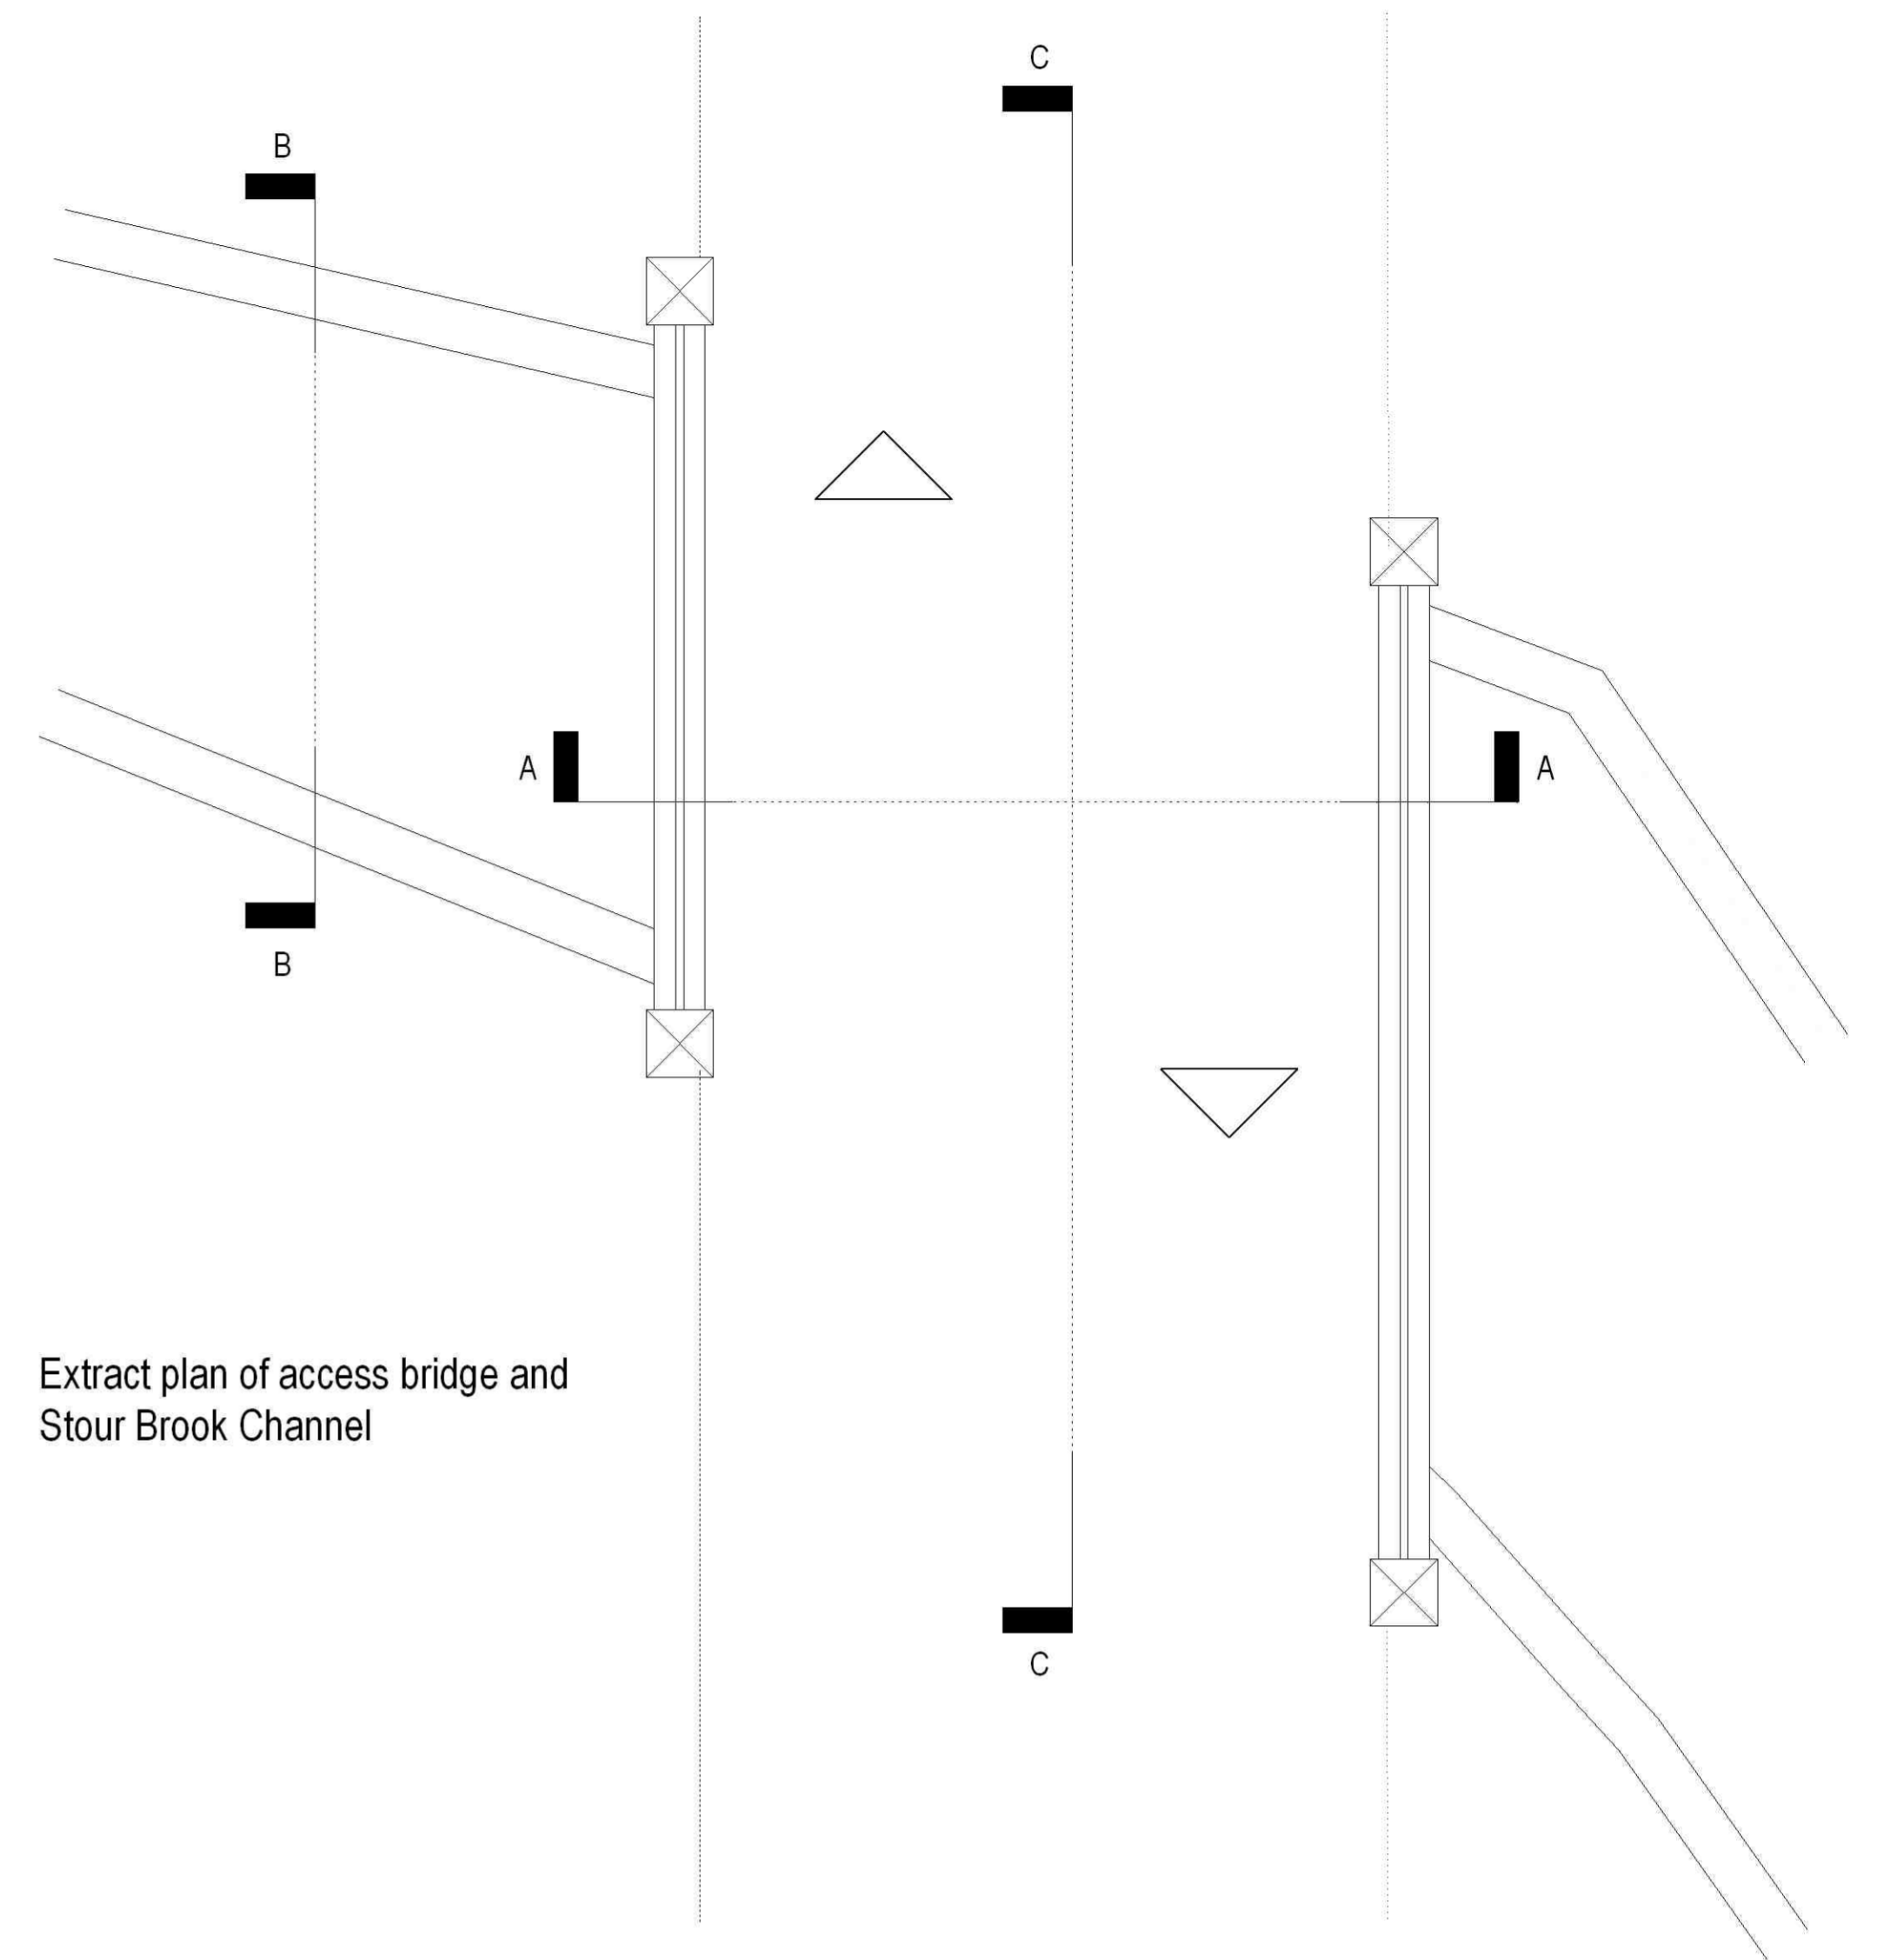


Extract plan of access bridge and Stour Brook Channel

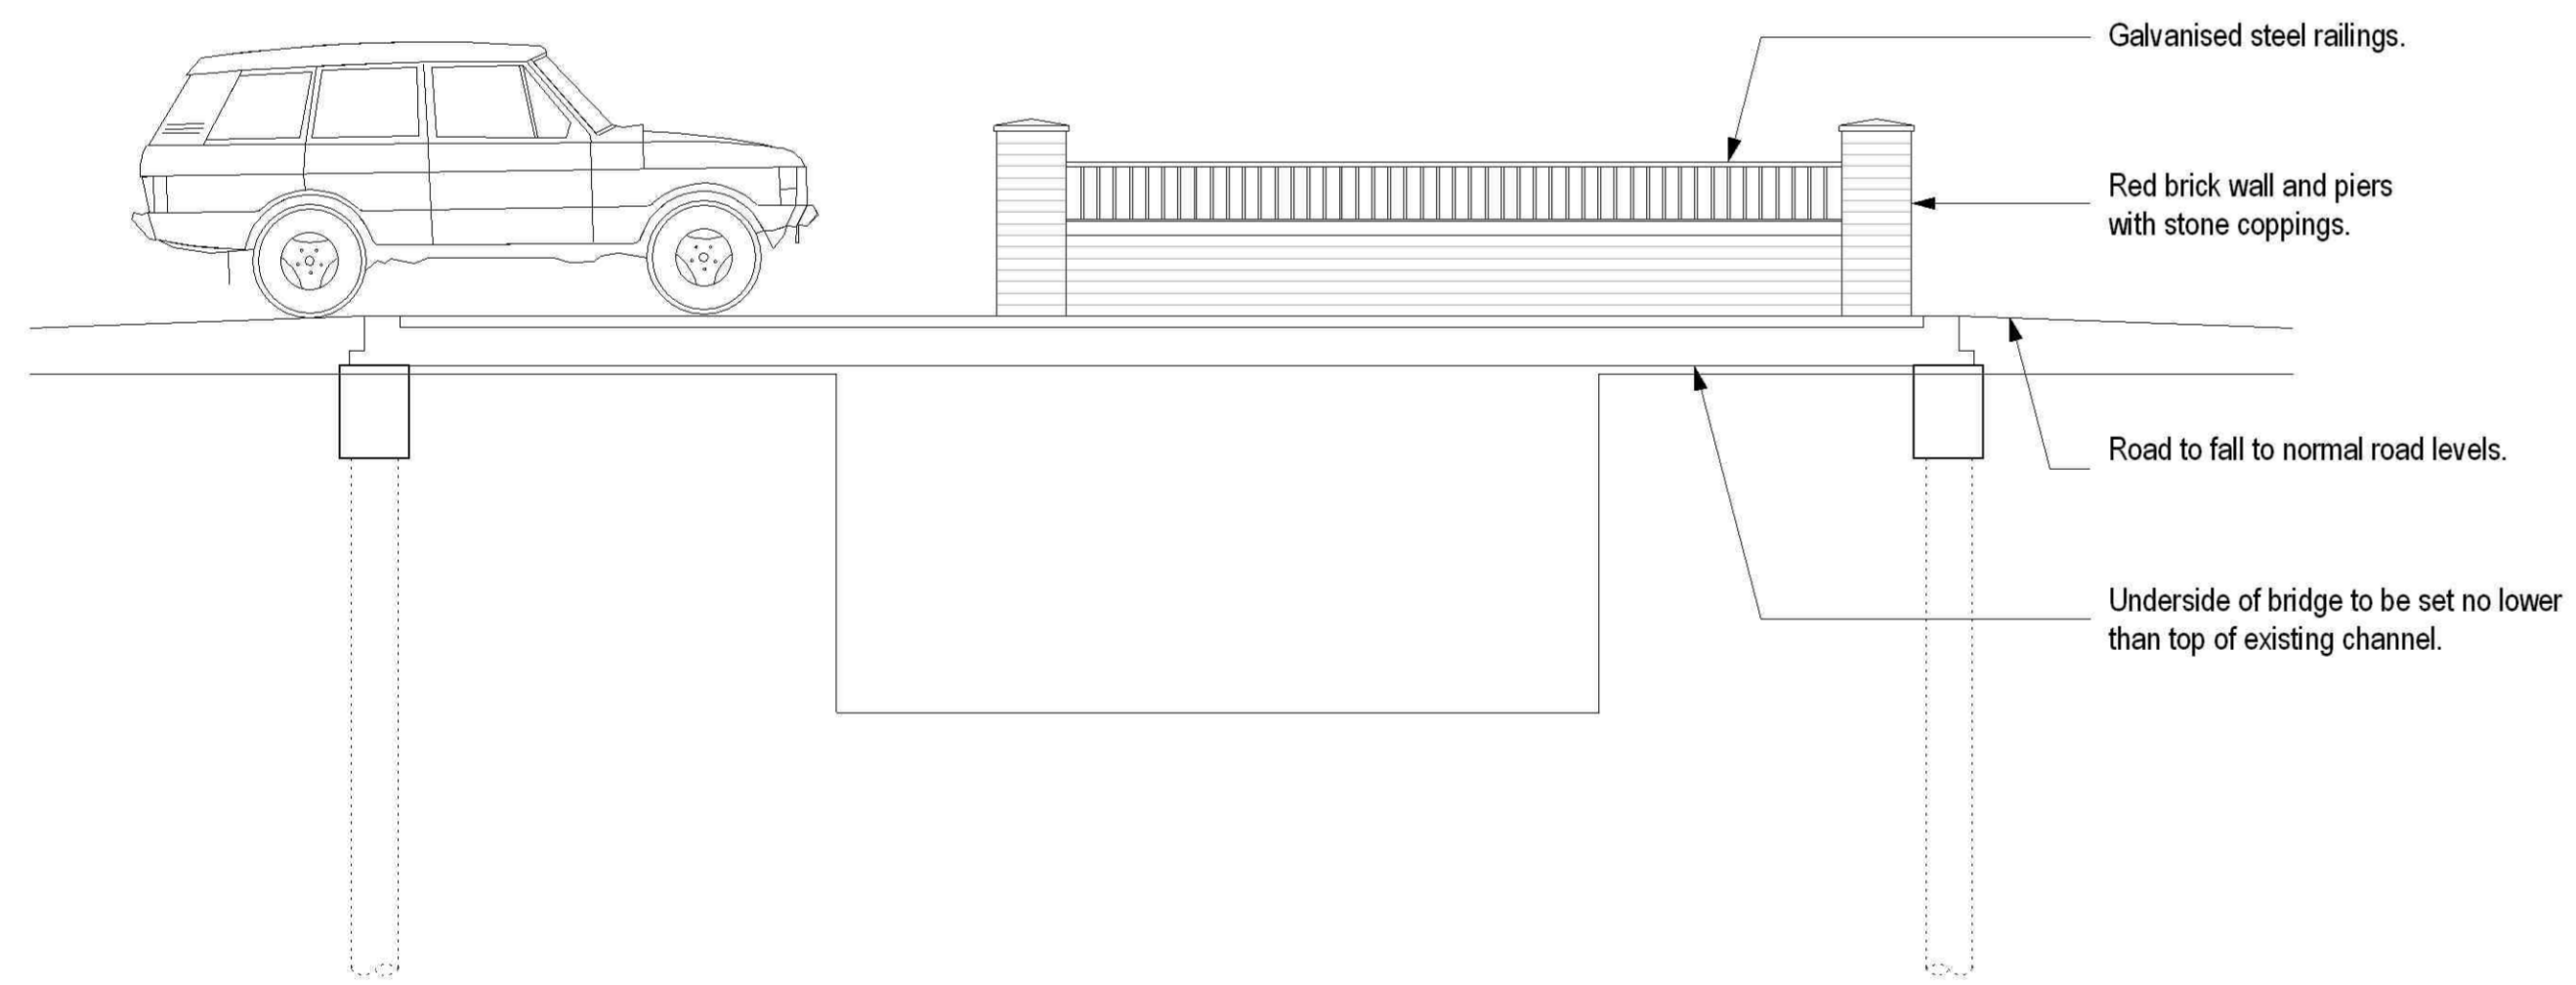


44m Datum -----

Section C-C.

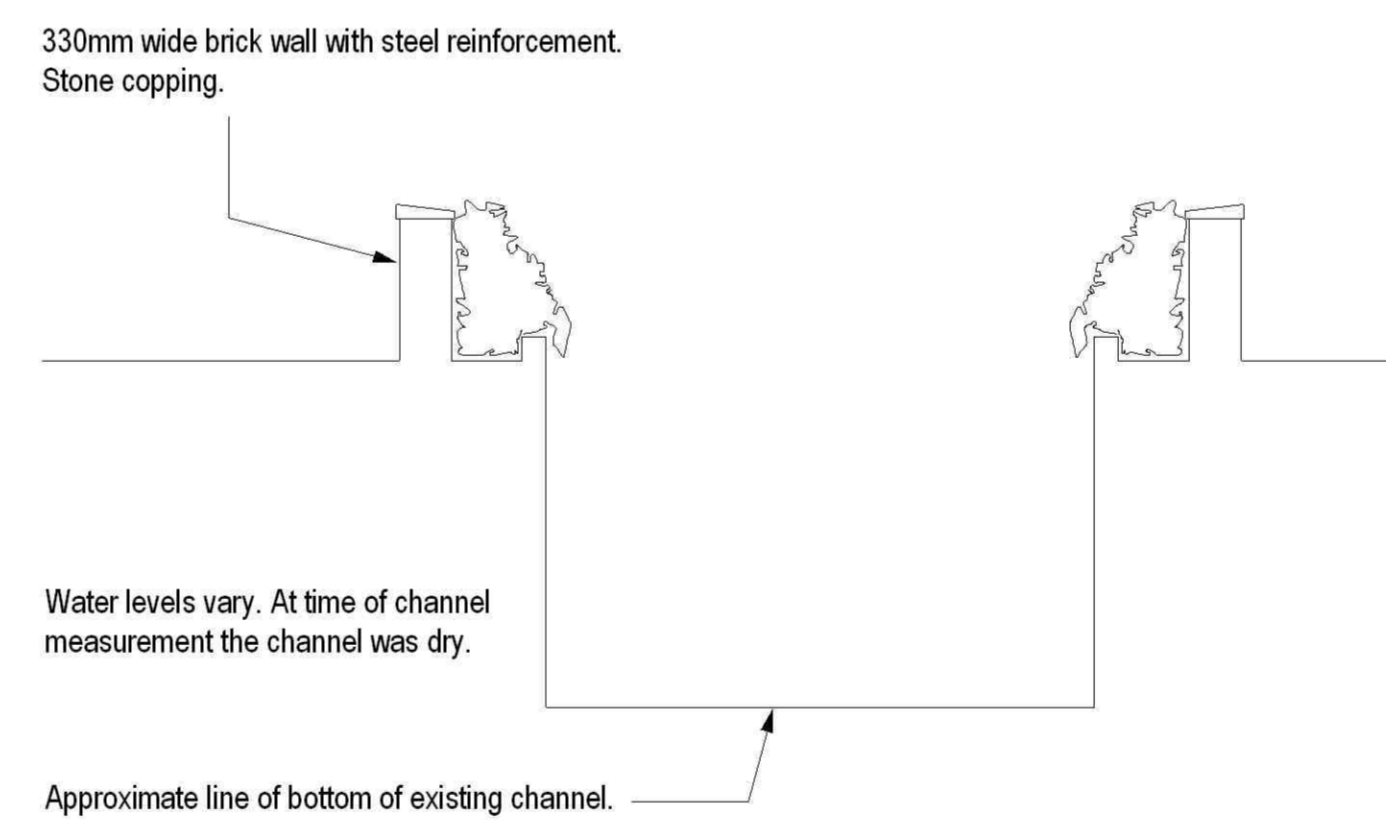

44m Datum -----

Section B-B.

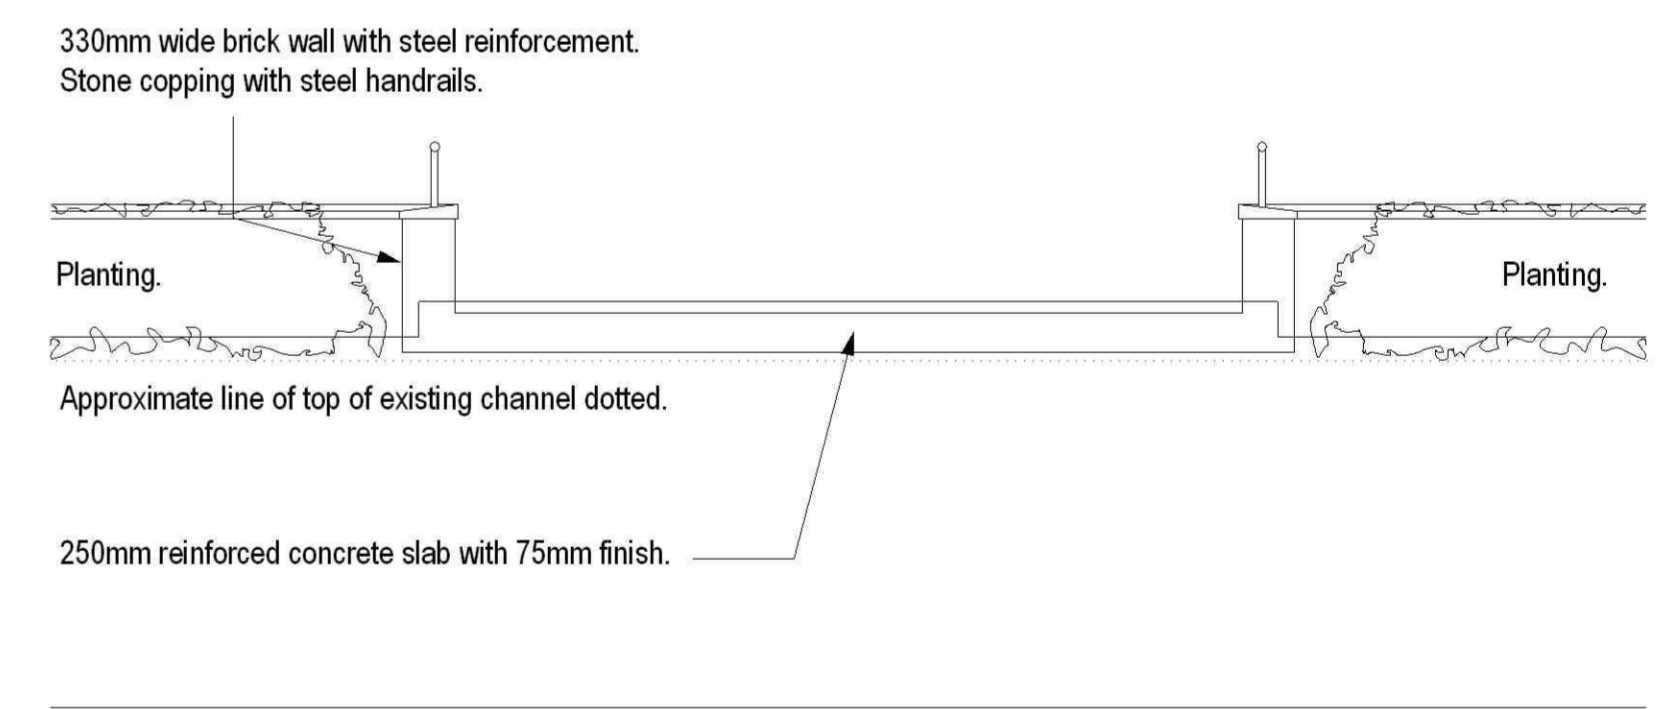


44m Datum -----

Section A-A.


Contractor is responsible for all setting out and must check dimensions on site before work is put in hand. Written dimensions only to be taken, this drawing must not be scaled.
John Alderton Partnership to be immediately notified of suspected omissions or discrepancies.

Revisions		Revisions	

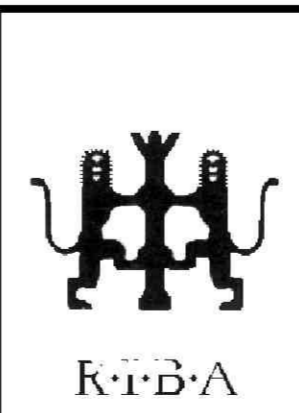

J·A·P ARCHITECTS

BLOIS MEADOW, STEEPLE BUMPSTEAD, HAVERHILL, SUFFOLK, CB9 7BN
TELEPHONE (01440) 731200 - FACS (01440) 731201 - EMAIL enquiries@japarchitects.co.uk

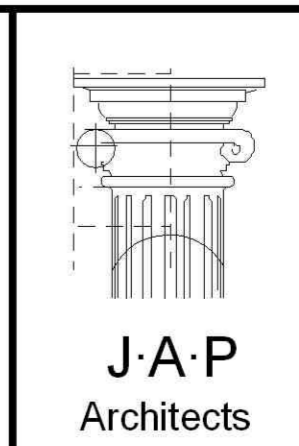

Project Proposed Residential Development of Brownfield Site - The Ironworks, Hamlet Road, Haverhill for The Bernhard Group.			
Title Proposed sections and elevations of bridge and channel to Stour Brook.			
Scale 1 : 10	Date July 06	Revisions	
Drawing No.			
05009-16			