



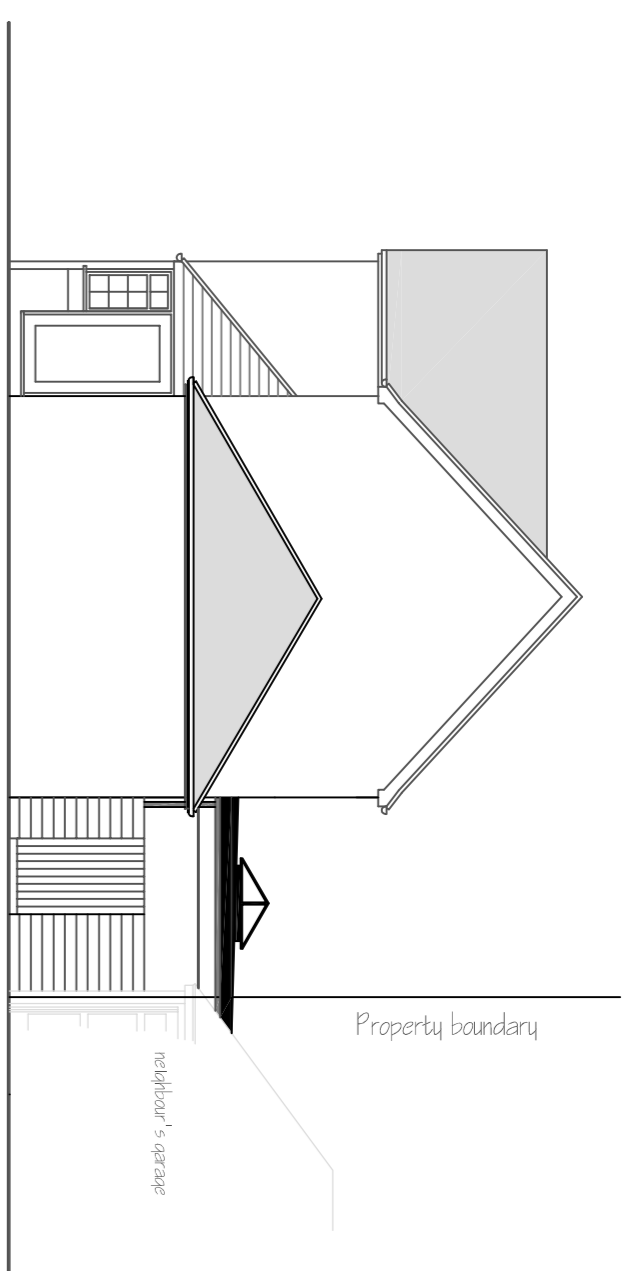


FACING PUBLIC HIGHWAY AS PROPOSED

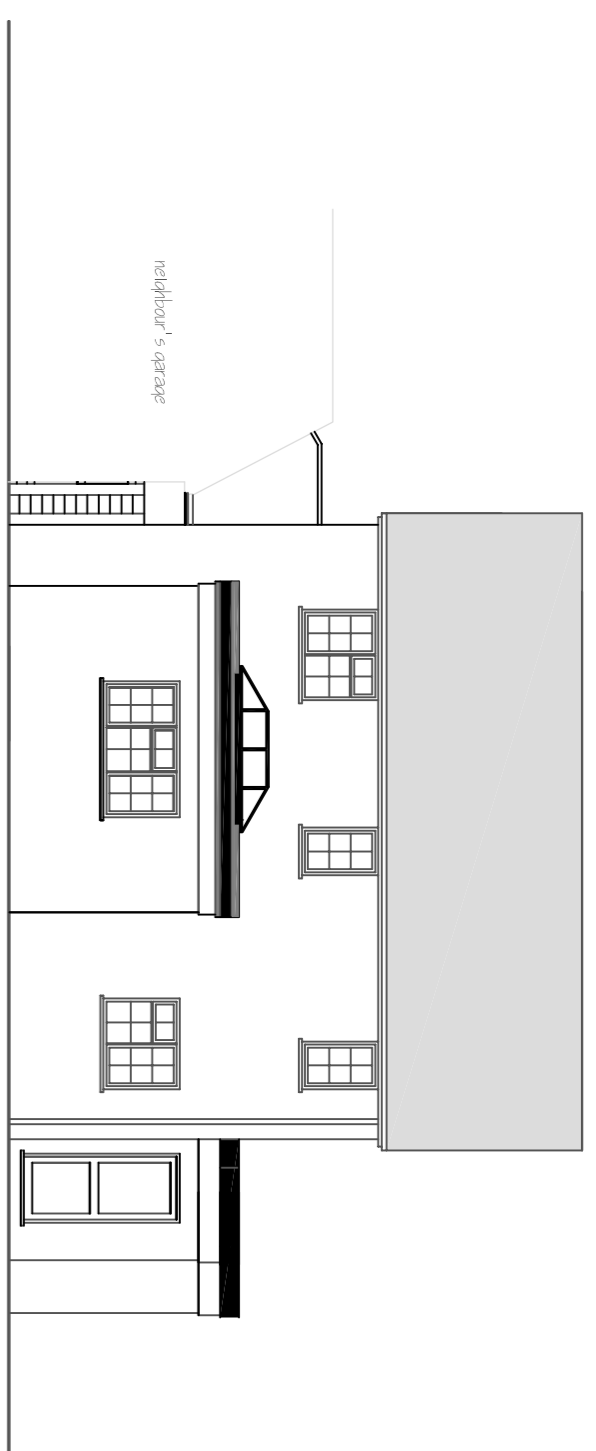


FACING NUMBER TWELVE AS PROPOSED




FACING OWN REAR GARDEN AS PROPOSED

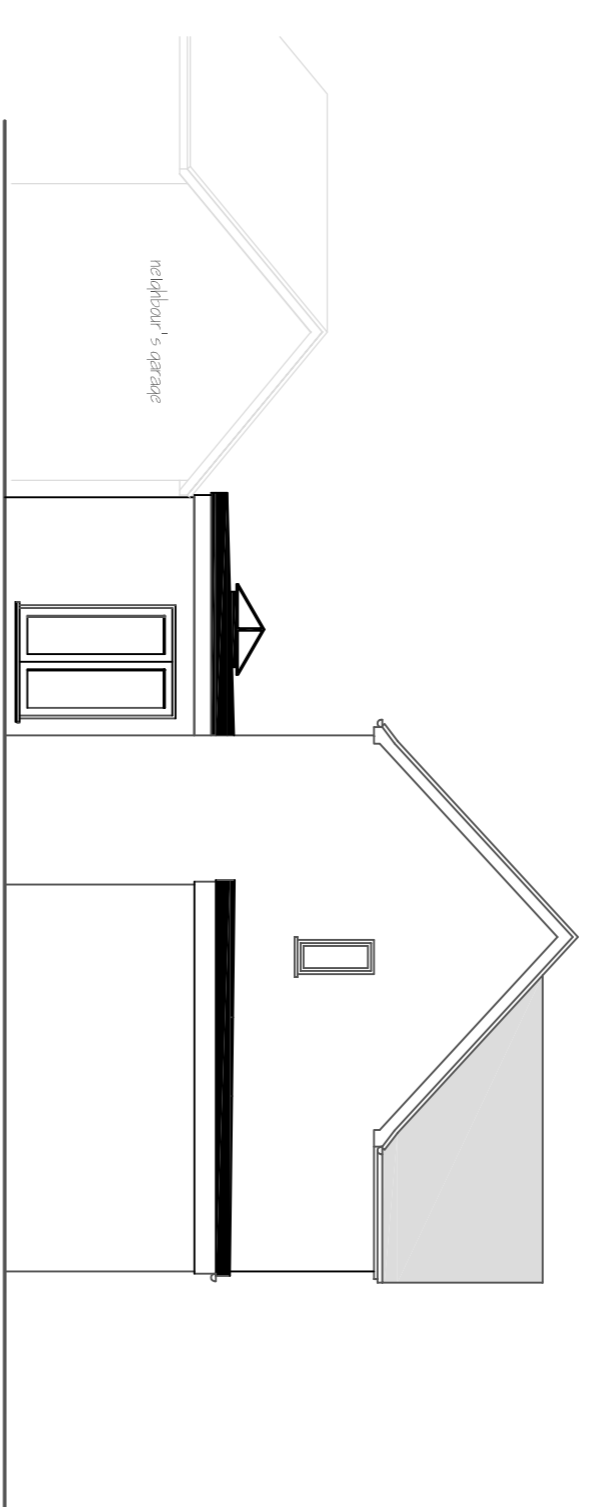

FACING NUMBER FIFTEEN AS PROPOSED

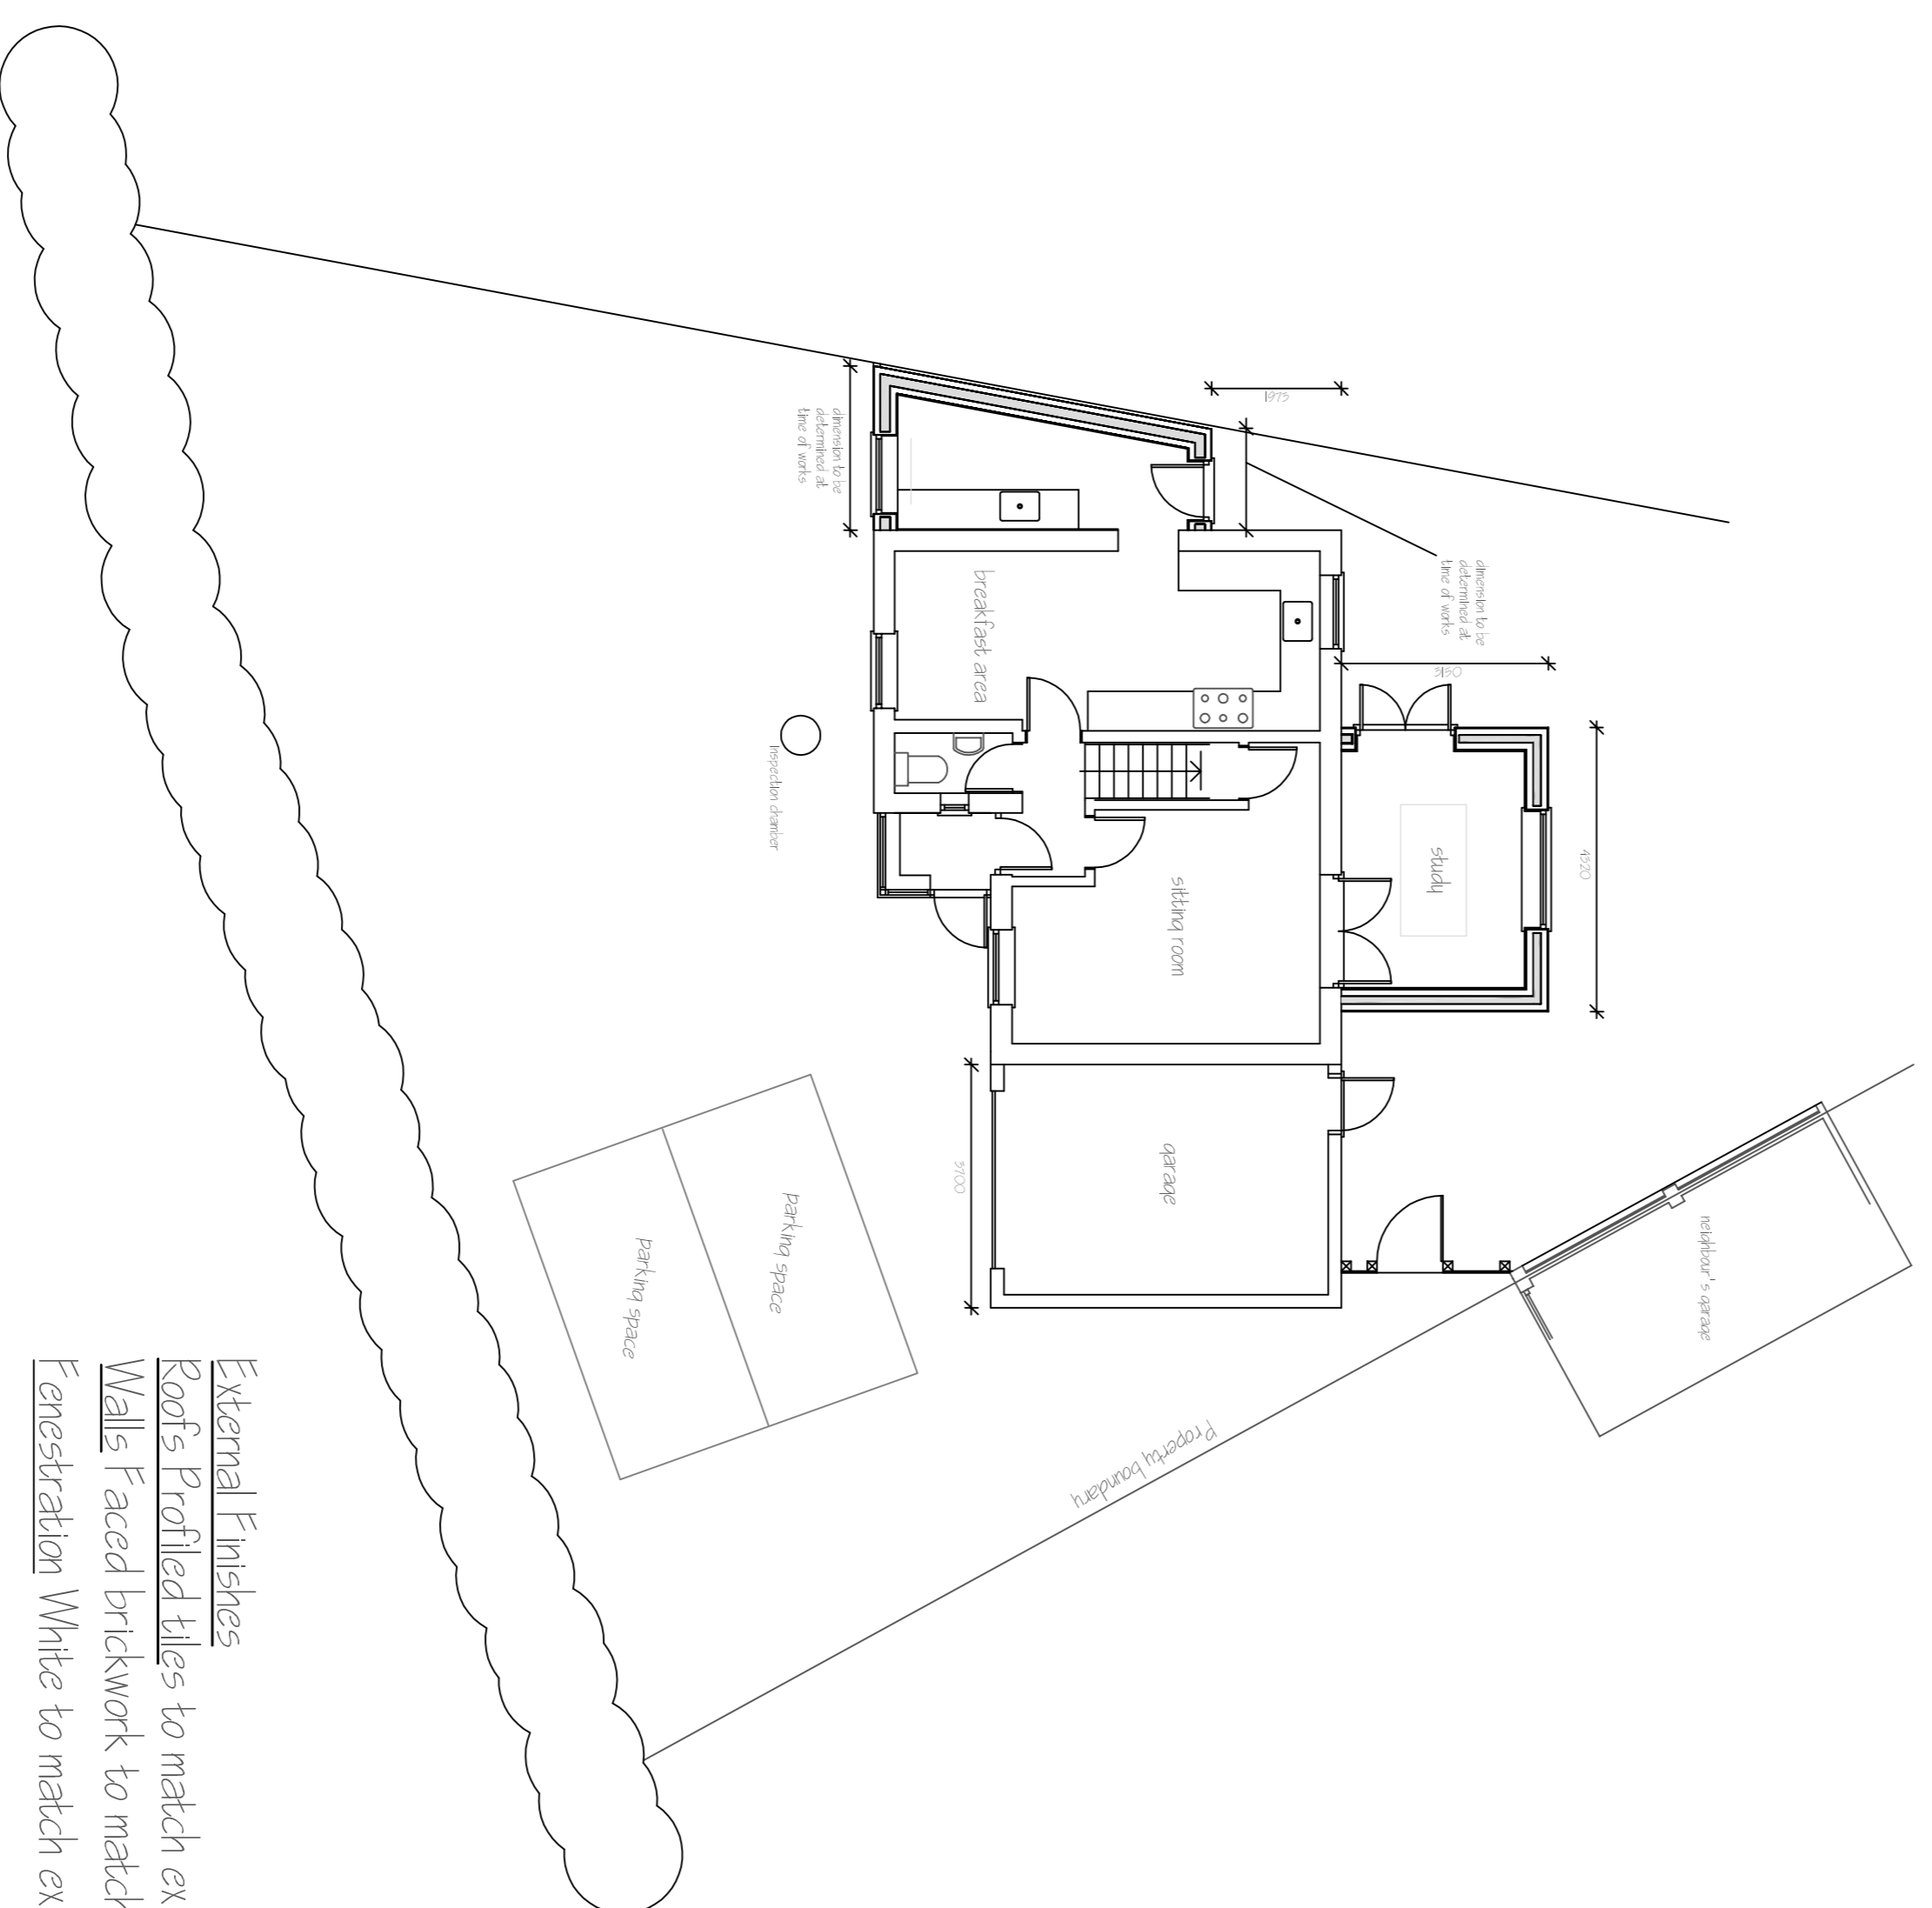

External Finishes
 Roofs Profiled tiles to match existing.
 Walls Faced brickwork to match existing.
 Finestration White to match existing.

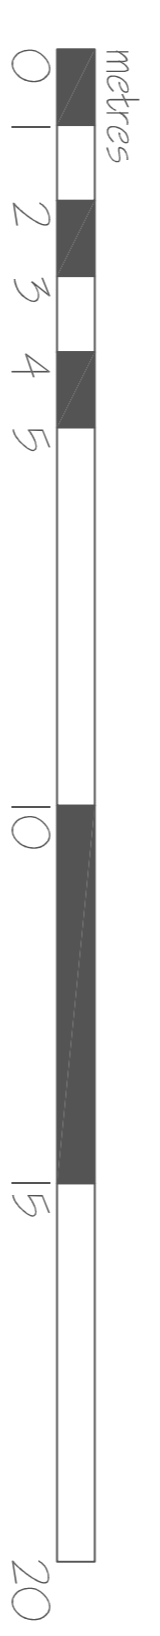

<p>Michael Sale M.R.I.C.S., F.C.I.O.B., Architectural Surveyors 16 Dane Close, Kedington, Haverhill, Suffolk, CB9 7NX Telephone: 01440 702106 Fax: 08707 065471 email: info@michaelsale.co.uk website: www.michaelsale.co.uk</p>	<p>Proposed extensions to 14 Bergamot Road, Haverhill, Suffolk CB9 9QH</p>
<p>For Mr & Mrs R. Rudge</p>	<p>Drawing No: 9225 / 24 / 2A Scale: 1:100 Drawn By: Nicola Sale Checked By: Michael Sale Date: August 2024</p>