



KEY:


1. GENERIC DECK
2. PRIMER (TO SUIT DECK TYPE)
3. PARARAPIDE WP
4. PARARAPIDE FLEECE
5. PARARAPIDE WP
6. PARARAPIDE SEALER COAT
7. INTEGRATED RBM FLANGE
8. LEAF GUARD
9. EXISTING DOWNPIPE
10. PARAFURB OUTLET AND RIB-SEAL

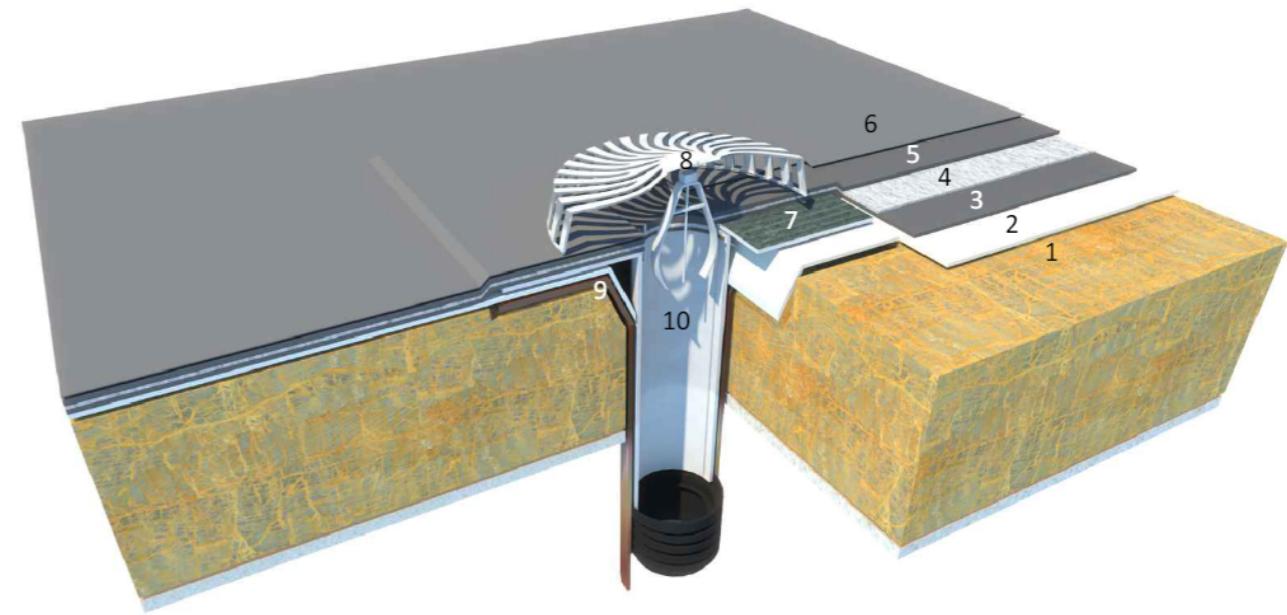

3D CUTAWAY MODEL

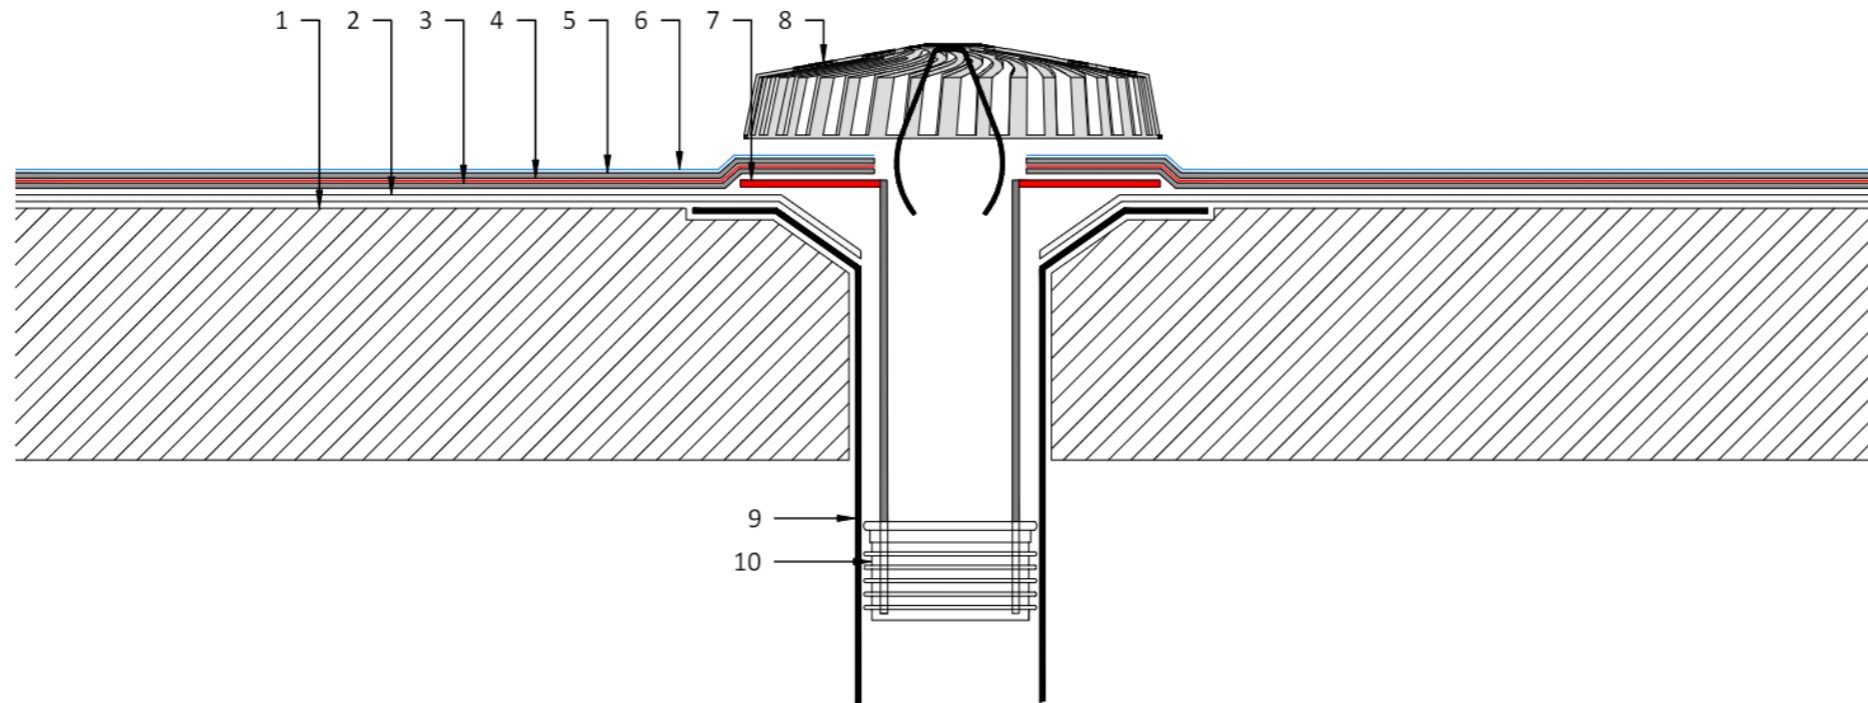

SECTION THROUGH DETAIL

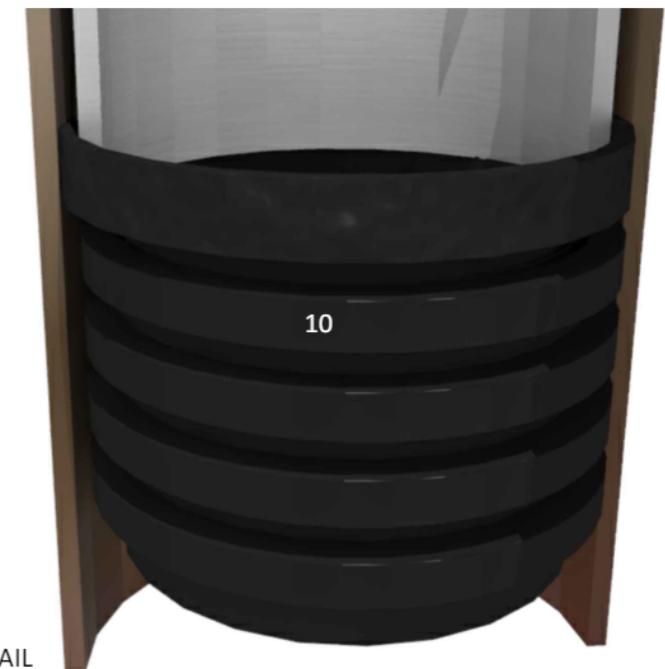

RIB-SEAL DETAIL

NOTE:

DETAIL DRAWING IS INDICATIVE ONLY IS FOR GUIDANCE PURPOSES ONLY.

SPECIFICATION TO TAKE PRECEDENCE OVER ANY DRAWINGS.

PROJECT: High Street Haverhill 39 - 51057

DETAIL: PR25-C-405-V23012023-VERTICAL OUTLET

CLIENT: Eddisons

DRG REF: PR25-C-405-V23012023



ROOF: Roof Area 06

REV: 1

DATE: 28/08/2024

SCALE: NTS



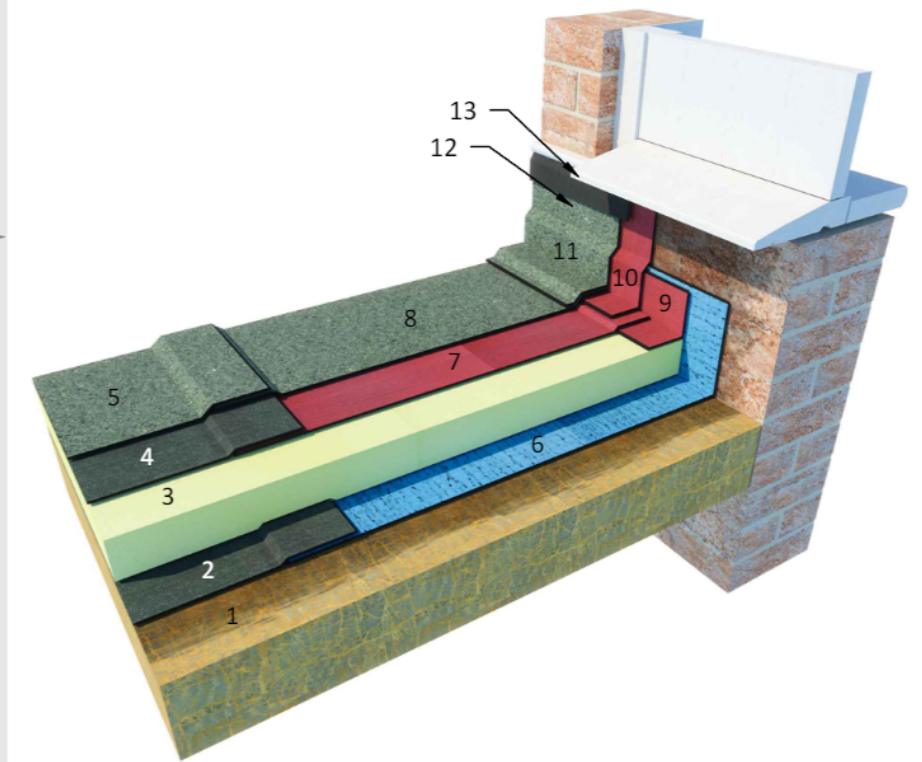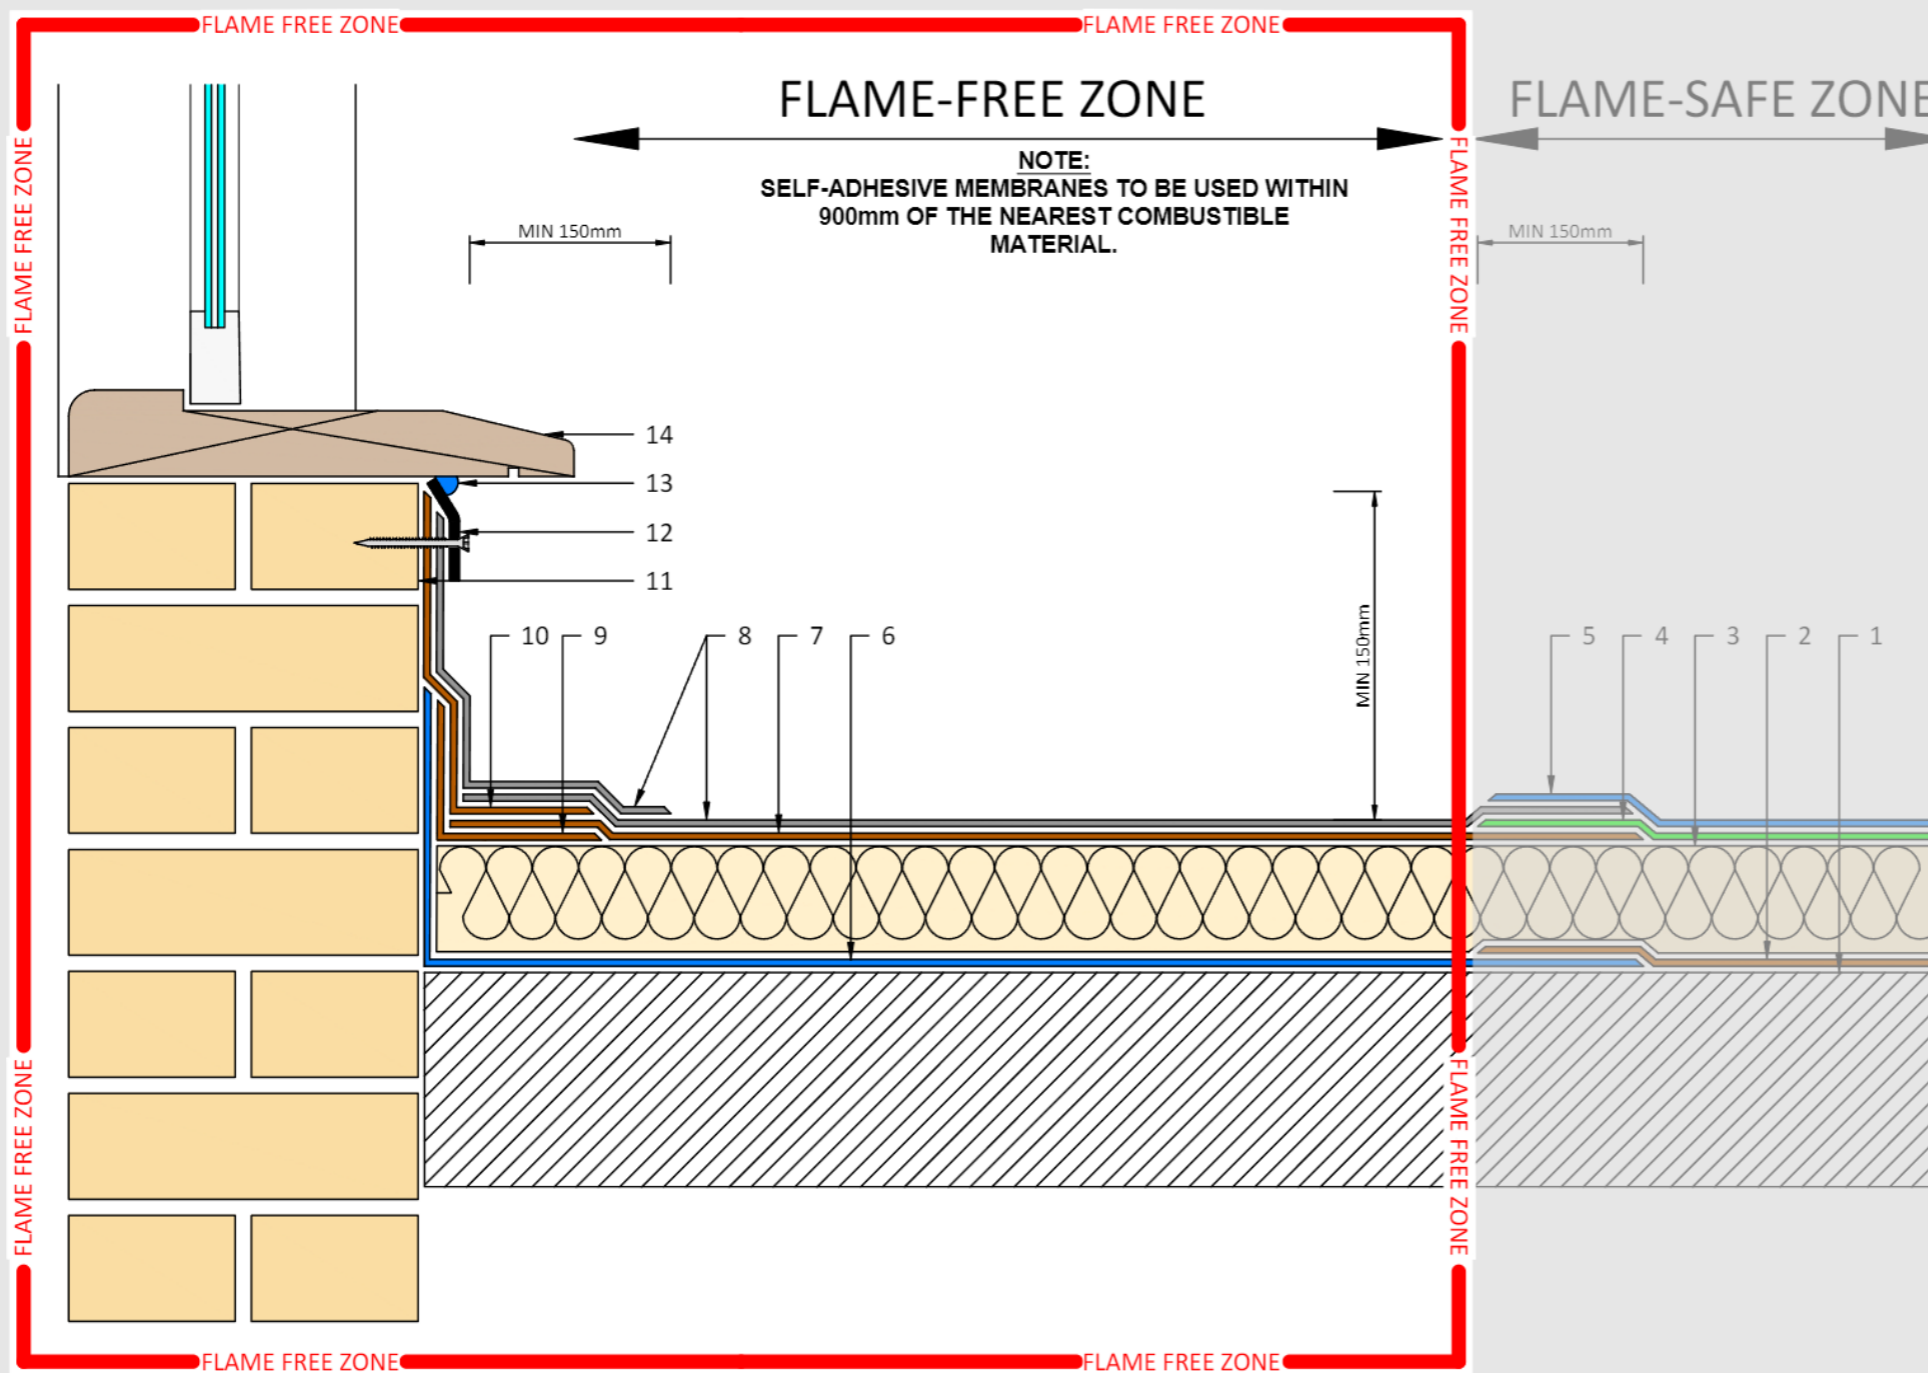

3D CUTAWAY MODEL

KEY:

1. PRIMED GENERIC DECK
2. PRIMED BRICKWORK
3. SA AIR AND VAPOUR CONTROL LAYER (AVCL)
4. AIR AND VAPOUR CONTROL LAYER (AVCL)
5. PRIMED INSULATION (DEPTH TO SUIT SPECIFICATION)
6. SA REINFORCING UNDERLAY
7. SA UNDERLAY
8. SA DETAIL UNDERLAY
9. UNDERLAY
10. SA CAP SHEET
11. CAP SHEET
12. REVERSED TERMINATION BAR
13. GAP SEAL MASTIC
14. CILL

SECTION THROUGH DETAIL

NOTE:

DETAIL DRAWING IS INDICATIVE ONLY IS FOR GUIDANCE PURPOSES ONLY.

SPECIFICATION TO TAKE PRECEDENCE OVER ANY DRAWINGS.

PROJECT: High Street Haverhill 39 - 51057

DETAIL: S2T-W-109-V25092023-SKIRTING TO BELOW CILL AND NO GUTTER

CLIENT: Eddisons

DRG REF: S2T-W-109-V25092023

ROOF: Roof Area 01

REV: 1

DATE: 28/08/2024

SCALE: NTS

