

Building & Project Consultancy  
 The Lawns, 33 Thorpe Road,  
 Peterborough, PE3 6AB  
 01733 233445  
 rory.addisonsmith@eddisons.com



COPYRIGHT OF EDDISONS COMMERCIAL LTD ALL RIGHTS RESERVED. DRAWING NOT TO BE REPRODUCED WITHOUT EXPRESS PERMISSION.



**NOTES:**


Do not scale from drawing except for the purpose of planning and all dimensions to be checked on site.

Drawings are indicative only and subject to CA approval following the Structural Engineer's and Contractor's design and drawings.

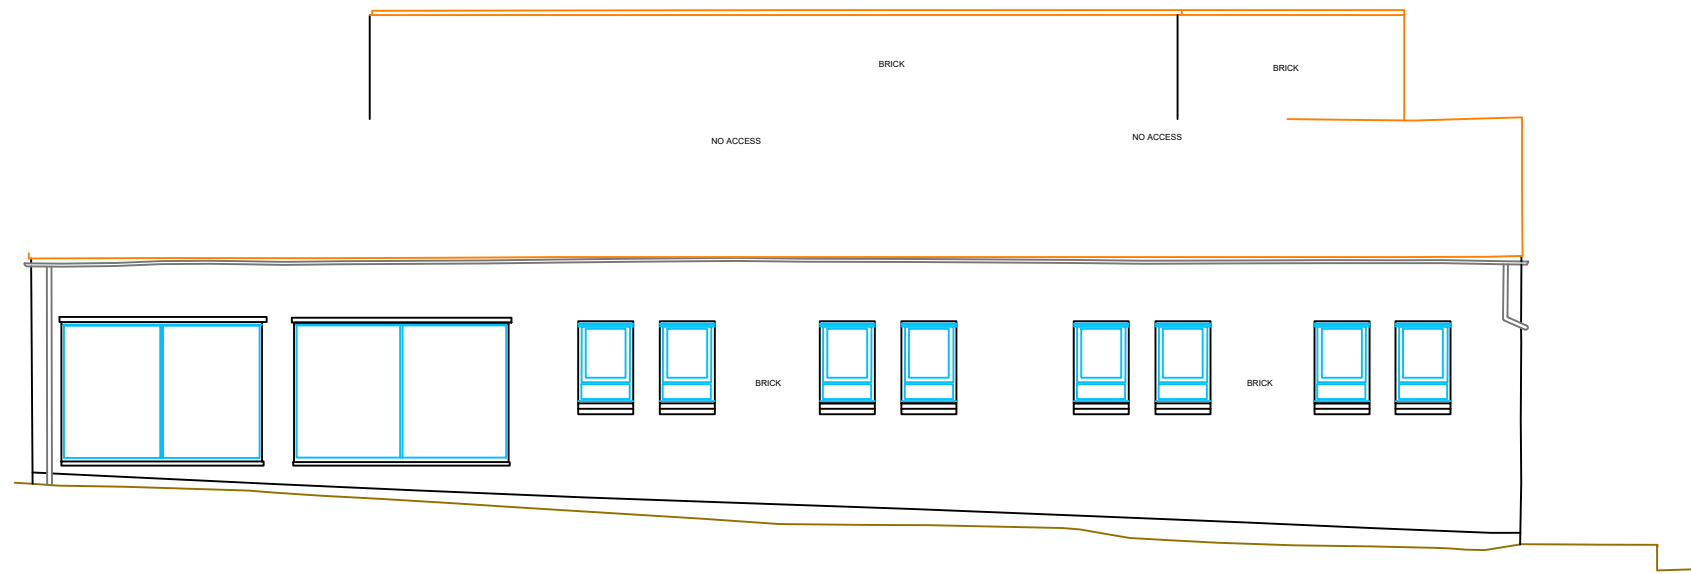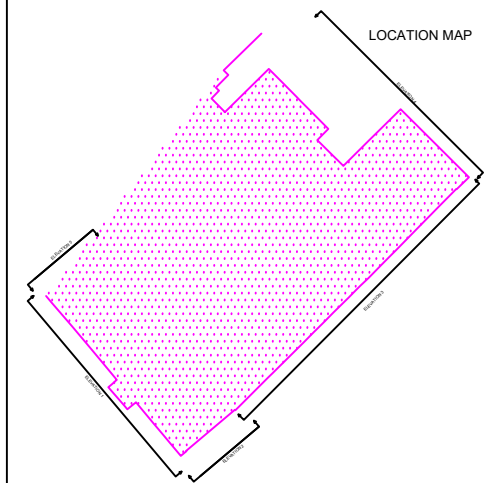

Existing Elevation

## ELEVATION 3

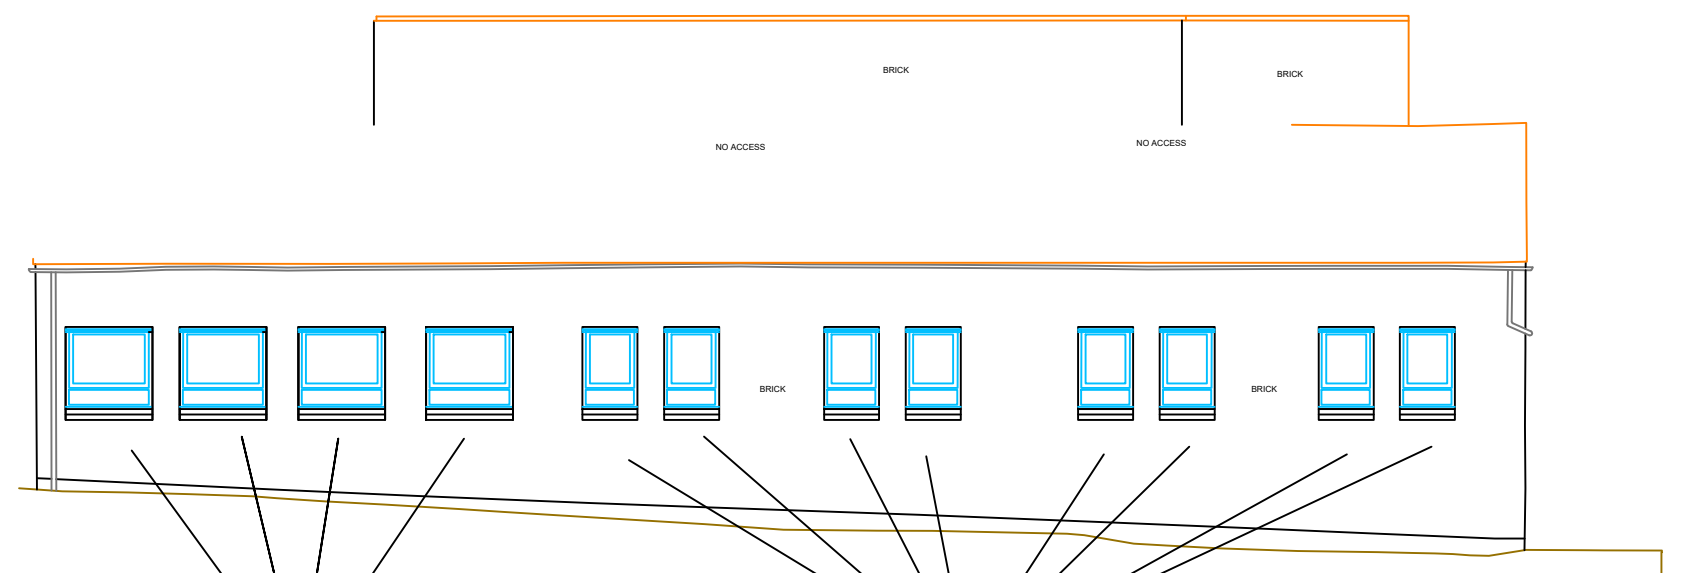

Proposed Elevation

Suitably prepare and redecorate brickwork in colours to match using Johnstones breathable masonry paint

Openings to be reduced.  
 New windows to be installed.  
 Window Change 1

Windows to be Replaced.  
 Window Change 2



**PROJECT TITLE:**  
 39-HIGH-STREET  
 HAVERHILL  
 CB9-8AE  
 -

**CLIENT:**  
 THE-2010-H-J-PELLY-SETTLEMENT-TRUST

**DRAWING TITLE:**  
 Elevation  
 Three

<b>DRAWN:</b> HS	<b>CHECKED:</b> TM	<b>APPROVED:</b> TM
<b>DATE:</b> SEPTEMBER-24	<b>SCALE:</b> 1:125	<b>PAPER SIZE:</b> A3

**DRAWING STATUS:**  
 PLANNING

**DRAWING No:**  
 P-04

**REVISION:**  
 -