

Building & Project Consultancy
The Lawns, 33 Thorpe Road,
Peterborough, PE3 6AB
01733 233445
rory.addisonsmith@eddisons.com


COPYRIGHT OF EDDISONS COMMERCIAL LTD ALL RIGHTS RESERVED. DRAWING NOT TO BE REPRODUCED WITHOUT EXPRESS PERMISSION.



NOTES:


Do not scale from drawing except for the purpose of planning and all dimensions to be checked on site.

Drawings are indicative only and subject to CA approval following the Structural Engineer's and Contractor's design and drawings.

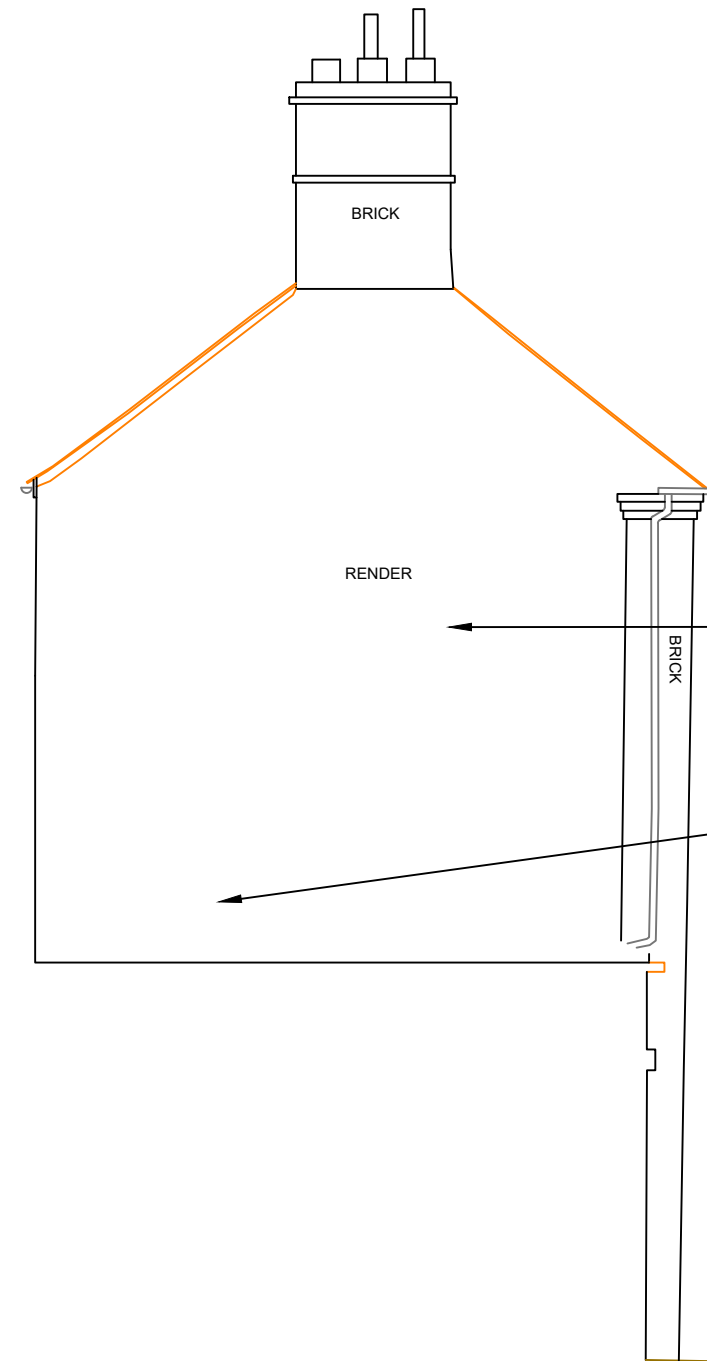

Suitably prepare and redecorate render. Johnstones Sol silicate masonry Paint. To be same colour as existing wall.

Replace damaged vent cover.

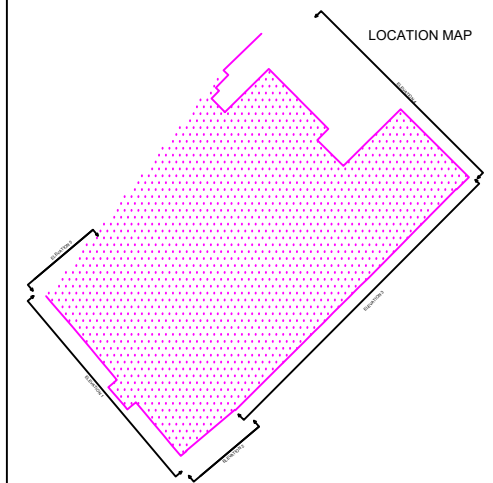

DATUM
65.00M

ELEVATION 5



SCALE BAR



PROJECT TITLE:
39-HIGH-STREET
HAVERHILL
CB9-8AE
-

CLIENT:
THE-2010-H-J-PELLY-SETTLEMENT-TRUST

DRAWING TITLE:
ELEVATION-5

DRAWN: HS	CHECKED: TM	APPROVED: TM
DATE: SEPTEMBER-24	SCALE: 1:75	PAPER SIZE A3

DRAWING STATUS:
PLANNING

DRAWING No: P-06	REVISION: -
---------------------	----------------