


CARRIAGEWAY CONSTRUCTION
TYPE 1 (3% CBR)
SCALE 1:10

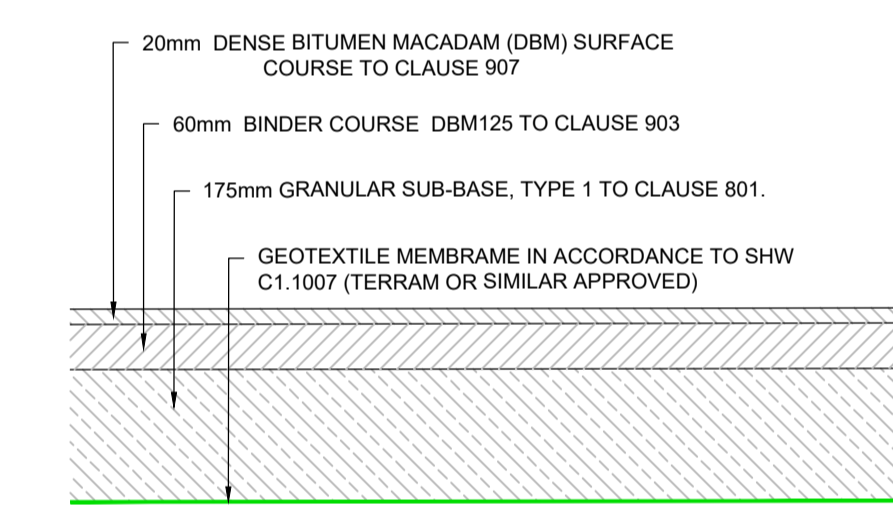

FOOTWAY & HARDSTANDING CONSTRUCTION
SCALE 1:10

GENERAL NOTES

- DO NOT SCALE FROM THIS DRAWING.
- ALL DIMENSIONS ARE IN MILLIMETRES UNLESS NOTED OTHERWISE.
- ALL LEVELS ARE IN METRES RELATIVE TO ORDNANCE DATUM NEWLYN UNLESS NOTED OTHERWISE.
- THIS DRAWING HAS BEEN BASED UPON SURVEY / OS INFORMATION SUPPLIED BY OTHERS. ROYAL HASKONING DHV SHALL NOT BE LIABLE FOR ANY INACCURACY OR DEFICIENCIES ARISING FROM IT.
- THIS DRAWING TO BE READ IN CONJUNCTION WITH ALL OTHER RELEVANT DRAWINGS.
- ALL MATERIALS AND WORKMANSHIP WILL BE AS SPECIFIED IN THE SPECIFICATION UNLESS NOTED OTHERWISE.
- ALL LEVELS, DIMENSIONS AND LOCATIONS ARE TO BE CHECKED BY THE MAIN CONTRACTOR PRIOR TO COMMENCEMENT OF ANY WORK ON SITE.
- ALL ADAPTABLE SEWER WORKS TO BE IN ACCORDANCE WITH SEWERS FOR ADOPTION 6th EDITION, ANGLIAN WATER'S SPECIFICATION AND THE CURRENT VERSION OF THE SPECIFICATION FOR HIGHWAY WORKS.

KEY:

- FULL CARRIAGEWAY CONSTRUCTION - APPROXIMATELY 600mm DEPTH
- FULL FOOTWAY CONSTRUCTION - APPROXIMATELY 250mm DEPTH
- HARDSTANDING PAVEMENT - APPROXIMATELY 250mm DEPTH

SURFACE FINISH MATERIAL TO BE CONFIRMED AT A LATER STAGE

P01	19.06.24	FIRST ISSUE	JM	JM	DJ
REV	DATE	DESCRIPTION	BY	CHK	APP

REVISIONS

DRAWING STATUS **FOR INFORMATION**

CLIENT
HJ PELLY SETTLEMENT TRUST



TITLE
CONSTRUCTION DEPTH PLAN



DRAWN	CHECKED	APPROVED
JM	JM	DJ
DATE	SCALE AT A1	PROJECT NUMBER
JUNE-24	1:500	PC5895

DRAWING No.	REVISION
PC5895-RHD-RE-ZZ-DR-D-0540	P01

