



GROUND FLOOR

OBSCURE
GLAZING

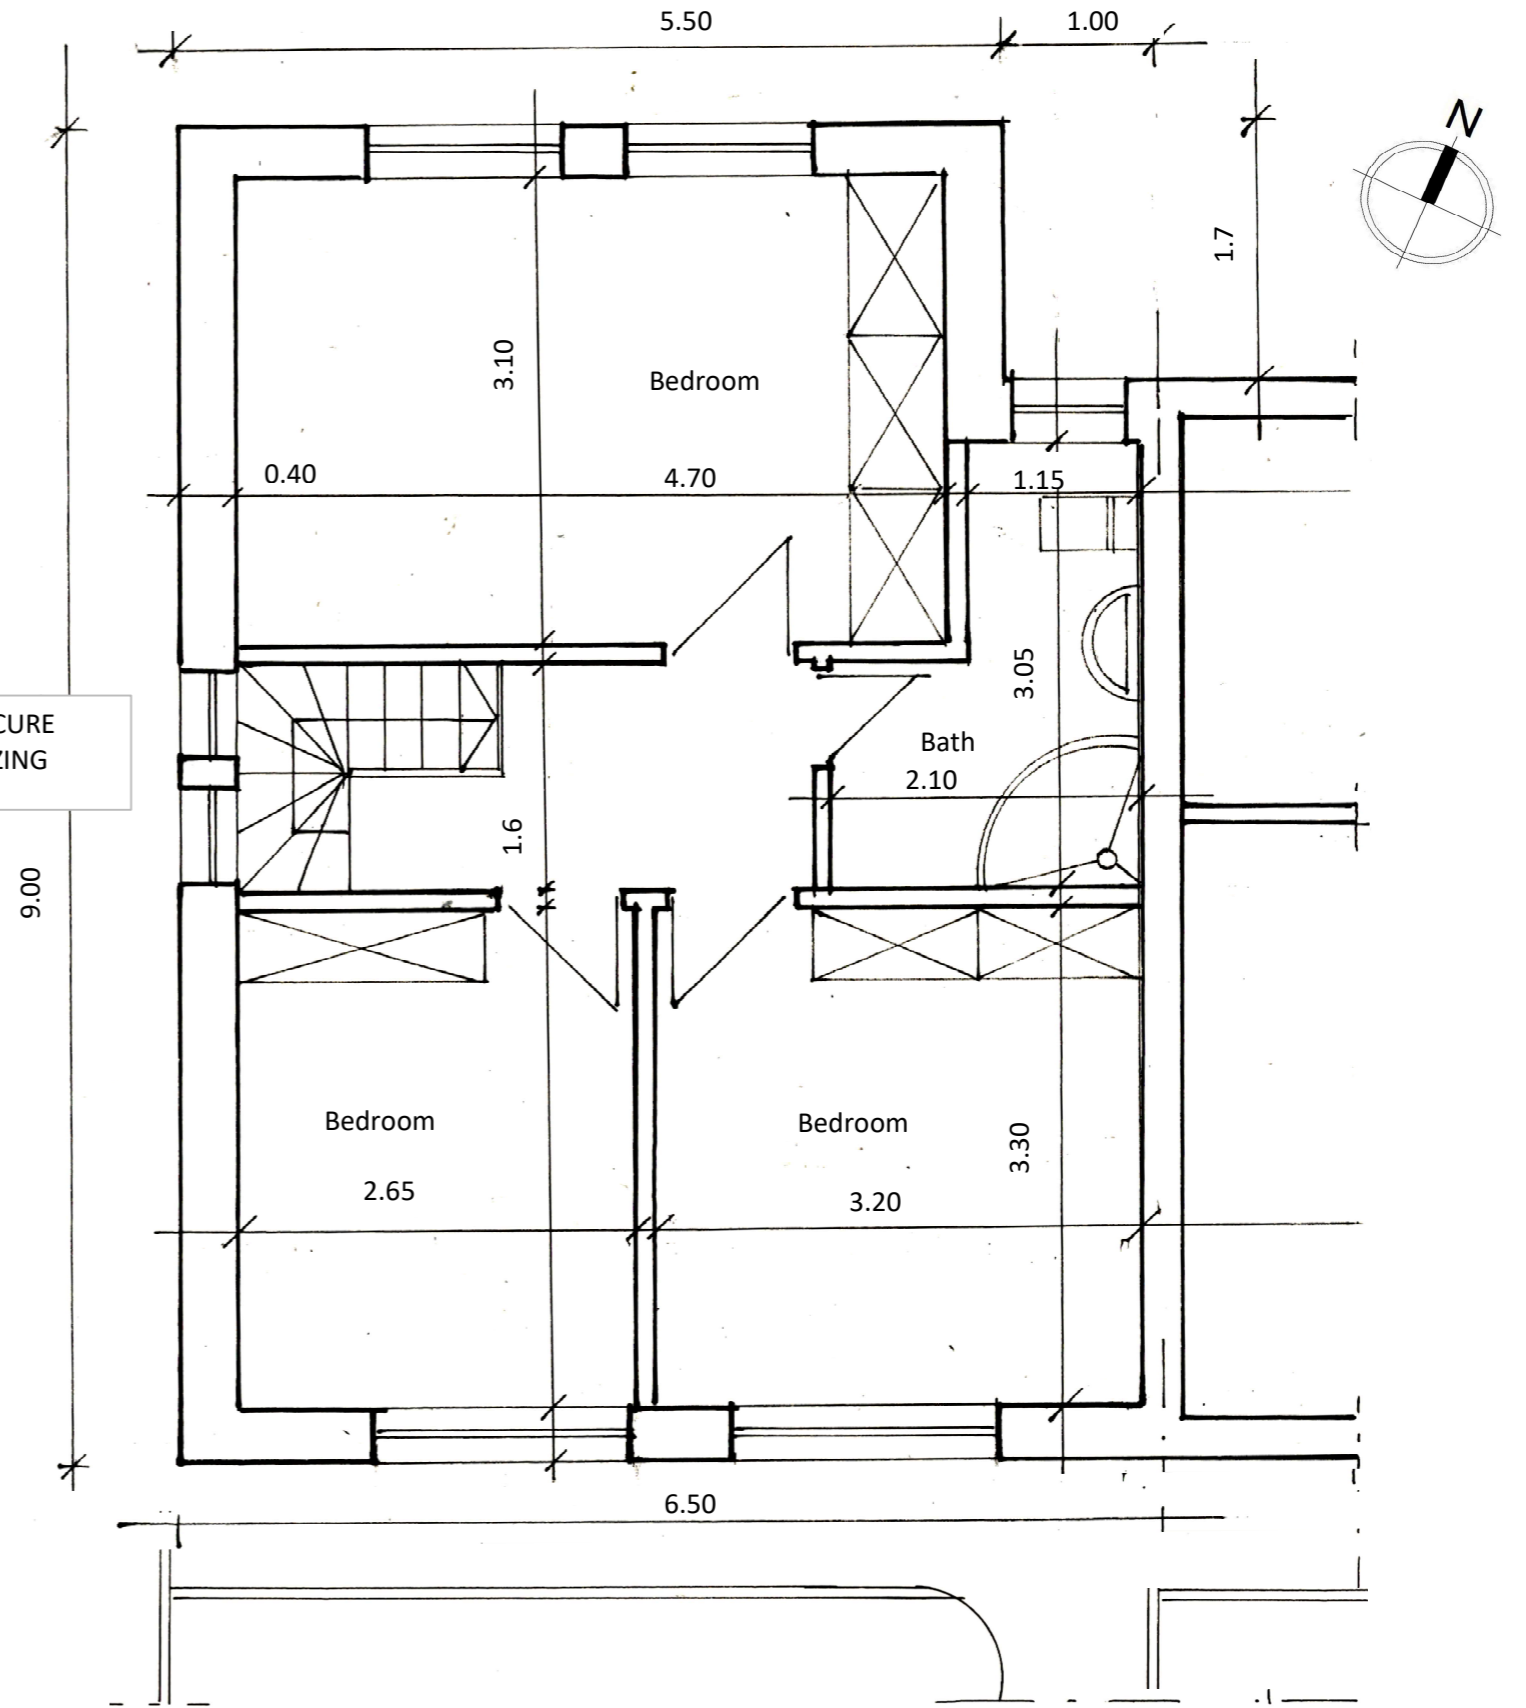

FIRST FLOOR

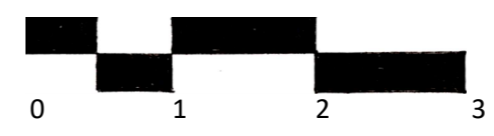

ART & ARCHITECTURE Ltd. – registered trademark	
International Architectural Interior Design	From Concept to Delivery
111, Grantchester Meadows	RS
CAMBRIDGE CB3 9JN	54, Crowland Road
Tel.: 01223 – 365571 Mob.: 07802 – 866505	HAVERHILL CB9 9LF
e-mail: adrian@tuchel.co.uk	RS2 PROPOSED PLANS
architecture website: www.artarchitecture.gallery	Measures in metres
art website: www.adriantuchel.gallery	Scale 1: 50 Jun-24