






FRONT VIEW

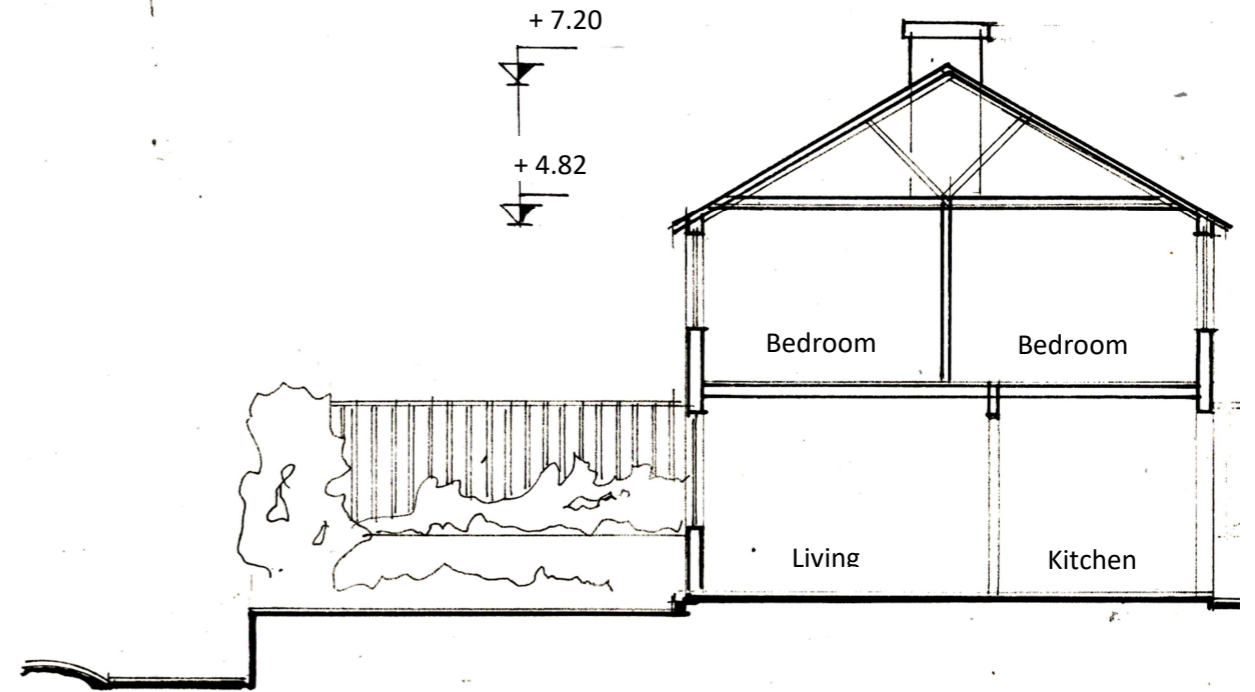

SECTION

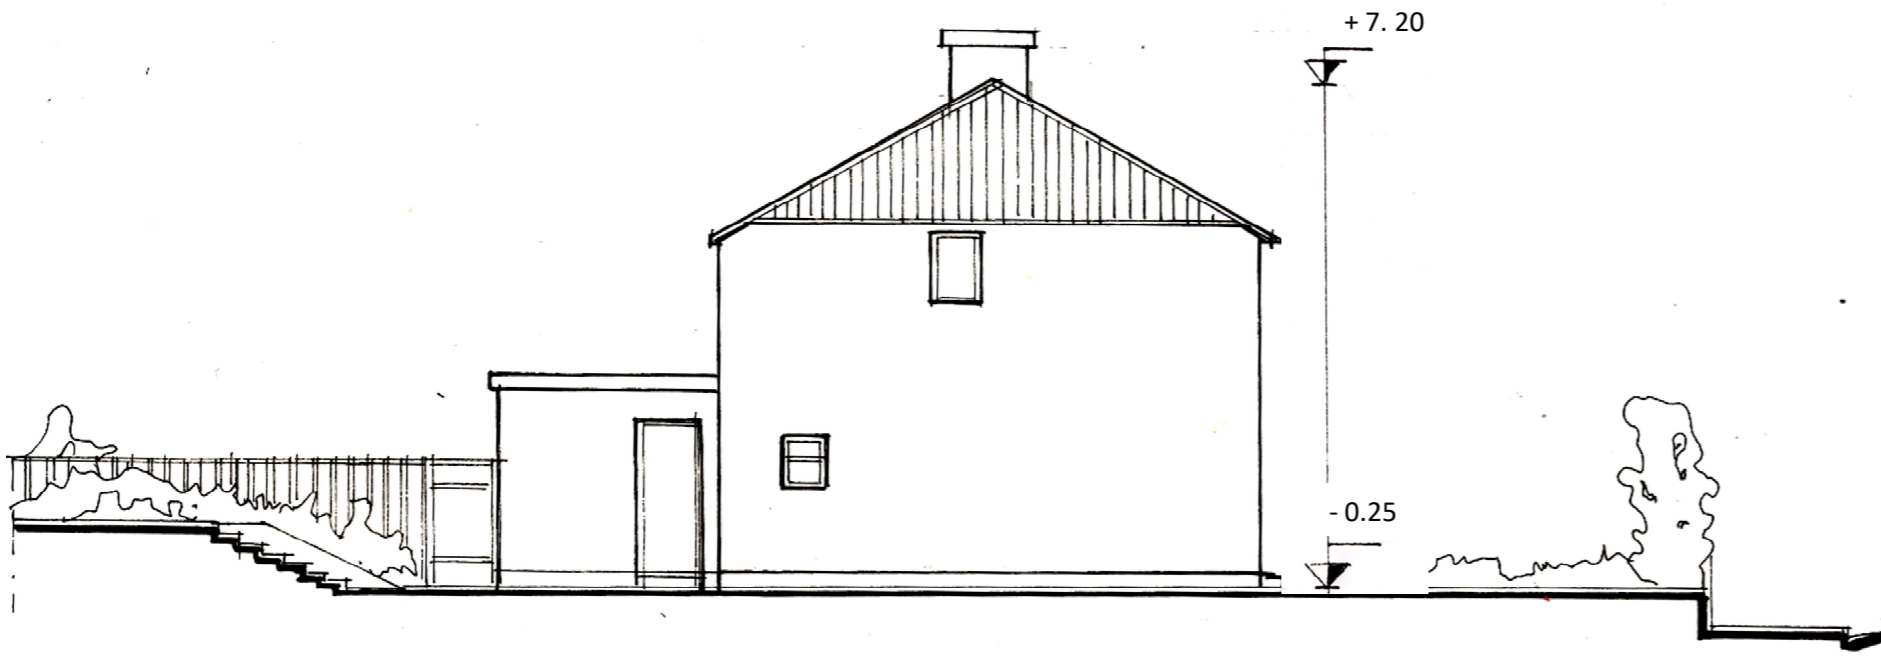

VIEW FROM THE SIDE

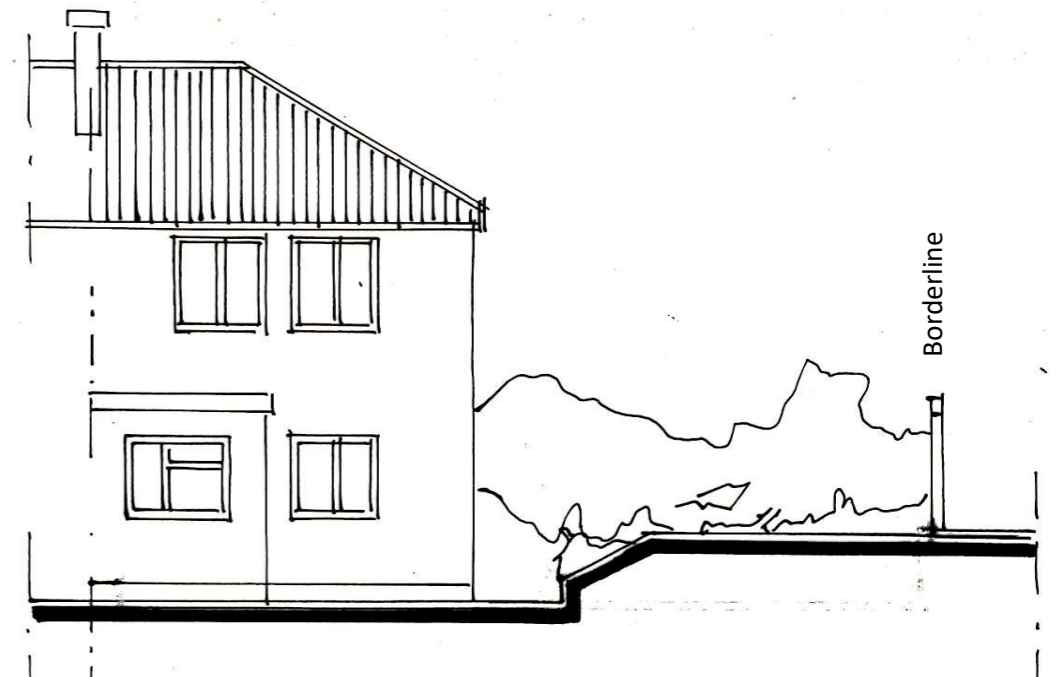

VIEW FROM THE REAR



<b>ART &amp; ARCHITECTURE Ltd.</b> — registered trademark	
International Architectural Interior Design	From Concept to Delivery
111, Grantchester Meadows CAMBRIDGE CB3 9JN	RS 54, Crowland Road HAVERHILL CB9 9LF
Tel.: 01223 – 365571 Mob.: 07802 – 866505	<b>RS2 EXISTING VIEWS</b>
e-mail: <a href="mailto:adrian@tuchel.co.uk">adrian@tuchel.co.uk</a> architecture website: <a href="http://www.artarchitecture.gallery">www.artarchitecture.gallery</a> art website: <a href="http://www.adriantuchel.gallery">www.adriantuchel.gallery</a>	<b>Scale 1: 100</b> Jun-24