

Planting Schedule						
Trees						
Number	Species	Grth	Height	Specification	Pot Size	
8-	Acer campestre 'Queen Elizabeth'	12-14cm	400-450cm	Heavy Standard 'Clear Stem 175-200'	RB	n/a
6-	Amelanchier arborea 'Robin Hill'	12-14cm	350-425cm	Heavy Standard 'Clear Stem 175-200'	RB	n/a
1-	Betula pendula	12-14cm	350-425cm	Heavy Standard 'Clear Stem 175-200'	RB	n/a
1-	Carpinus betulus	12-14cm	350-425cm	Heavy Standard 'Clear Stem 175-200'	RB	n/a
2-	Carpinus betulus 'Lucas'	12-14cm	400-450cm	Heavy Standard 'Clear Stem 175-200'	RB	n/a
2-	Corylus colurna	12-14cm	400-450cm	Heavy Standard 'Clear Stem 175-200'	RB	n/a
1-	Fagus sylvatica	12-14cm	350-425cm	Heavy Standard 'Clear Stem 175-200'	RB	n/a
8-	Ligustrum lucidum	12-14cm	300-350cm	Extra Heavy Standard 'Clear Stem 150-175'	C	75-80L
4-	Liquidambar styraciflua 'Lane Roberts'	12-14cm	400-450cm	Heavy Standard 'Clear Stem 175-200'	RB	n/a
1-	Prunus avium	12-14cm	350-425cm	Heavy Standard 'Clear Stem 175-200'	RB	n/a
3-	Prunus sargentii	12-14cm	350-425cm	Heavy Standard 'Clear Stem 175-200'	RB	n/a
3-	Pyrus calleryana 'Redspire'	12-14cm	400-450cm	Heavy Standard 'Clear Stem 175-200'	RB	n/a
1-	Sorbus aria	12-14cm	350-425cm	Heavy Standard 'Clear Stem 175-200'	RB	n/a
6-	Sorbus aucuparia 'Streetwise'	12-14cm	400-450cm	Heavy Standard 'Clear Stem 175-200'	RB	n/a

Shrubs						
Number	Species	Height	Specification	Pot Size	Density	
3-	Abelia grandiflora	80-100cm	Bushy 'C: Specimen Shrub	10L	Counted	
8-	Amelanchier lamarkii	150-175cm	Multi-stem 'C: Specimen Shrub	45L	Counted	
60-	Aucuba japonica 'Rozannie'	30-40cm	Bushy 'C	5L	3m ²	
95-	Berberis verruculosa	30-40cm	Bushy 'C	5L	3m ²	
175-	Brachyglottis 'Sunshine'	30-40cm	Bushy 'C	5L	3m ²	
9-	Ceanothus thyrsiflorus repens	30-40cm	Bushy 'C	5L	3m ²	
49-	Choloya ternata	40-60cm	Bushy 'C	5L	2m ²	
5-	Choloya ternata 'Sundance'	80-80cm	Bushy 'C: Specimen Shrub	10L	Counted	
76-	Cistus pulcherrimus 'Sunset'	40-60cm	Bushy 'C	5L	3m ²	
2-	Cornus alba 'Siberica Variegata'	80-100cm	Bushy 'C: Specimen Shrub	10L	Counted	
2-	Cornus florida 'Rubra'	125-150cm	Branched 'C: Specimen Shrub	15L	Counted	
60-	Cotoneaster 'Coral Beauty'	30-40cm	Bushy 'C	5L	3m ²	
76-	Cotoneaster franchetii	40-60cm	Bushy 'C: Hedge	5-7.5L	3m	
120-	Elaeagnus ebbingei 'Limelight'	40-60cm	Bushy 'C	5-7.5L	3m	
87-	Euonymus fortunei 'Silver Queen'	30-40cm	Bushy 'C	5L	4m ²	
55-	Euonymus japonicus 'Green Rocket'	30-40cm	Bushy 'C	3L	4m ²	
189-	Euonymus japonicus 'Ovatus Aureus'	40-60cm	Bushy 'C: Hedge	5-7.5L	4m	
145-	Griselinia littoralis	60-80cm	Bushy 'C: Hedge	10L	3m	
36-	Griselinia littoralis 'Variegata'	40-60cm	Bushy 'C	5L	2m ²	
55-	Hebe 'Marjorie'	40-60cm	Bushy 'C	5L	3m ²	
19-	Hebe 'Red Edge'	30-40cm	Bushy 'C	5L	4m ²	
78-	Hebe franciscana 'Blue Gem'	30-40cm	Bushy 'C	5L	3m ²	
53-	Lavandula angustifolia 'Hidcoti'	30-40cm	Bushy 'C	5L	3m ²	
351-	Lonicera pileata	40-60cm	Bushy 'C: Hedge	5-7.5L	4m	
127-	Photinia fraseri 'Robusta Compacta'	60-80cm	Bushy 'C: Hedge	10L	3m	
44-	Pittosporum tenuifolium 'Tom Thumb'	40-60cm	Bushy 'C	5L	3m ²	
38-	Potentilla fruticosa 'Pink Beauty'	40-60cm	Bushy 'C	5L	3m ²	
148-	Prunus laurocerasus 'Otto Luyken'	40-60cm	Bushy 'C	5L	3m ²	
342-	Prunus lusitanica	60-80cm	Bushy 'C: Hedge	10L	3m	
19-	Santolina chamaecyparissus	30-40cm	Bushy 'C	3L	4m ²	
41-	Skimmia confusa 'Kew Green'	30-40cm	Bushy 'C	5L	3m ²	
8-	Spiraea nipponica 'Snowmound'	60-80cm	Bushy 'C: Specimen Shrub	10L	Counted	
100-	Viburnum davidii	30-40cm	Bushy 'C	3L	3m ²	
35-	Viburnum tinus 'Lisarose'	40-60cm	Bushy 'C	5L	2m ²	


Herbaceous				
Number	Species	Specification	Pot Size	Density
49-	Bergenia cordifolia	C	3L	4m ²
17-	Liriope muscari	C	3L	5m ²

Climbers				
Number	Species	Specification	Pot Size	Density
12-	Hedera helix 'Glacier'	Several Shoots 'Caned	5-7.5L	Counted
8-	Pileostegia viburnoides	Several Shoots 'Caned	5-7.5L	Counted

Native Hedge Mix 1			
Number	Species	Specification	Density
61-	Acer campestre	Branched 'BR 0.3Cr Double Staggered at 0.4m offset	
299-	Corylus avellana	Branched 'BR 0.3Cr Double Staggered at 0.4m offset	
478-	Prunus spinosa	Branched 'BR 0.3Cr Double Staggered at 0.4m offset	
121-	Rosa canina	Branched 'BR 0.3Cr Double Staggered at 0.4m offset	
240-	Ligustrum ovalifolium	Branched 'BR 0.3Cr Double Staggered at 0.4m offset	
Total - 1199 -			

KEY

- Tree Planting
- Specimen shrubs
- Hedgerow planting
- Native hedgerow
- Shrub / herbaceous planting
- Climber planting
- Areas of amenity grass
- Areas of flowering lawn e.g. EL1 Flowering lawn by Emorsgate or similar
- Areas of gravel- to be laid over a semi-permeable weed suppressant membrane
- Ornamental bark mulch
- N/HBC offsets

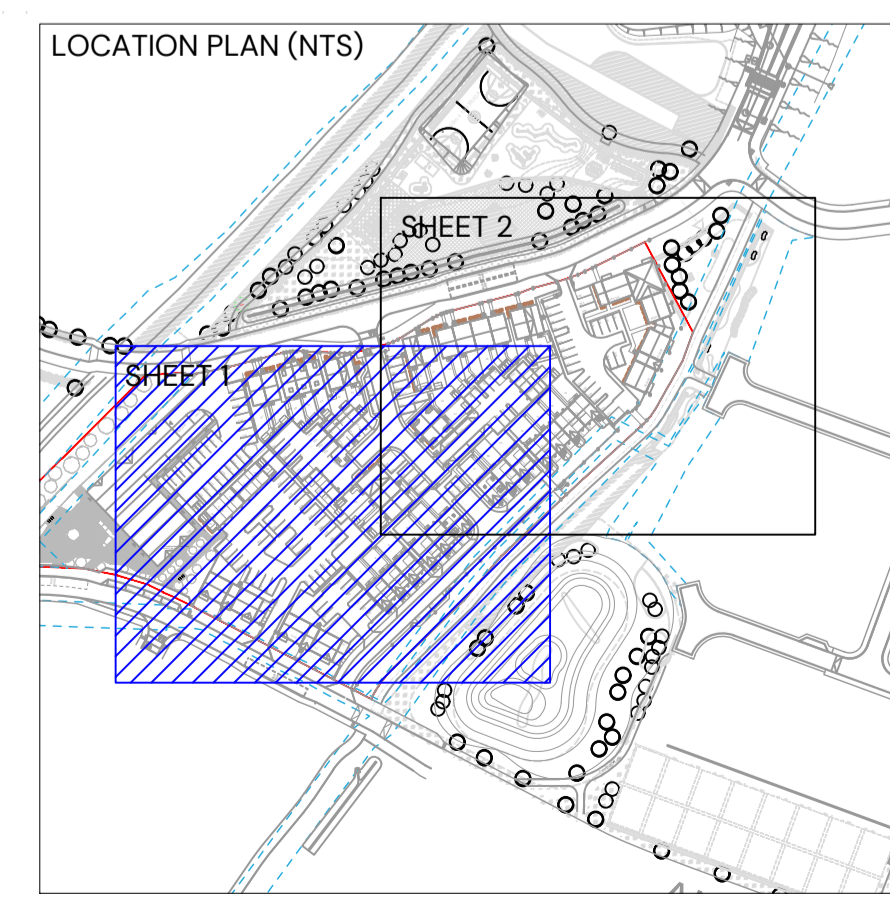

A 24.09.2024 Planting amended as per comments VK
 REV: DATE DETAILS DRAWN BY

TITLE:
Detailed Soft Landscape Proposals

PROJECT NAME:
Haverhill Phase 3A

CLIENT:
 Persimmon Homes

DATE: 24.09.2024 SCALE: 1:200 @A1 TEAM: VK APPROVED: AMS

DRAWING NO: P22-0777_EN_018 SHEET NO: 1 of 2 REVISION: A

STATUS:
 PLANNING