


SITE LOCATION PLAN
SCALE 1:1250 @ A3

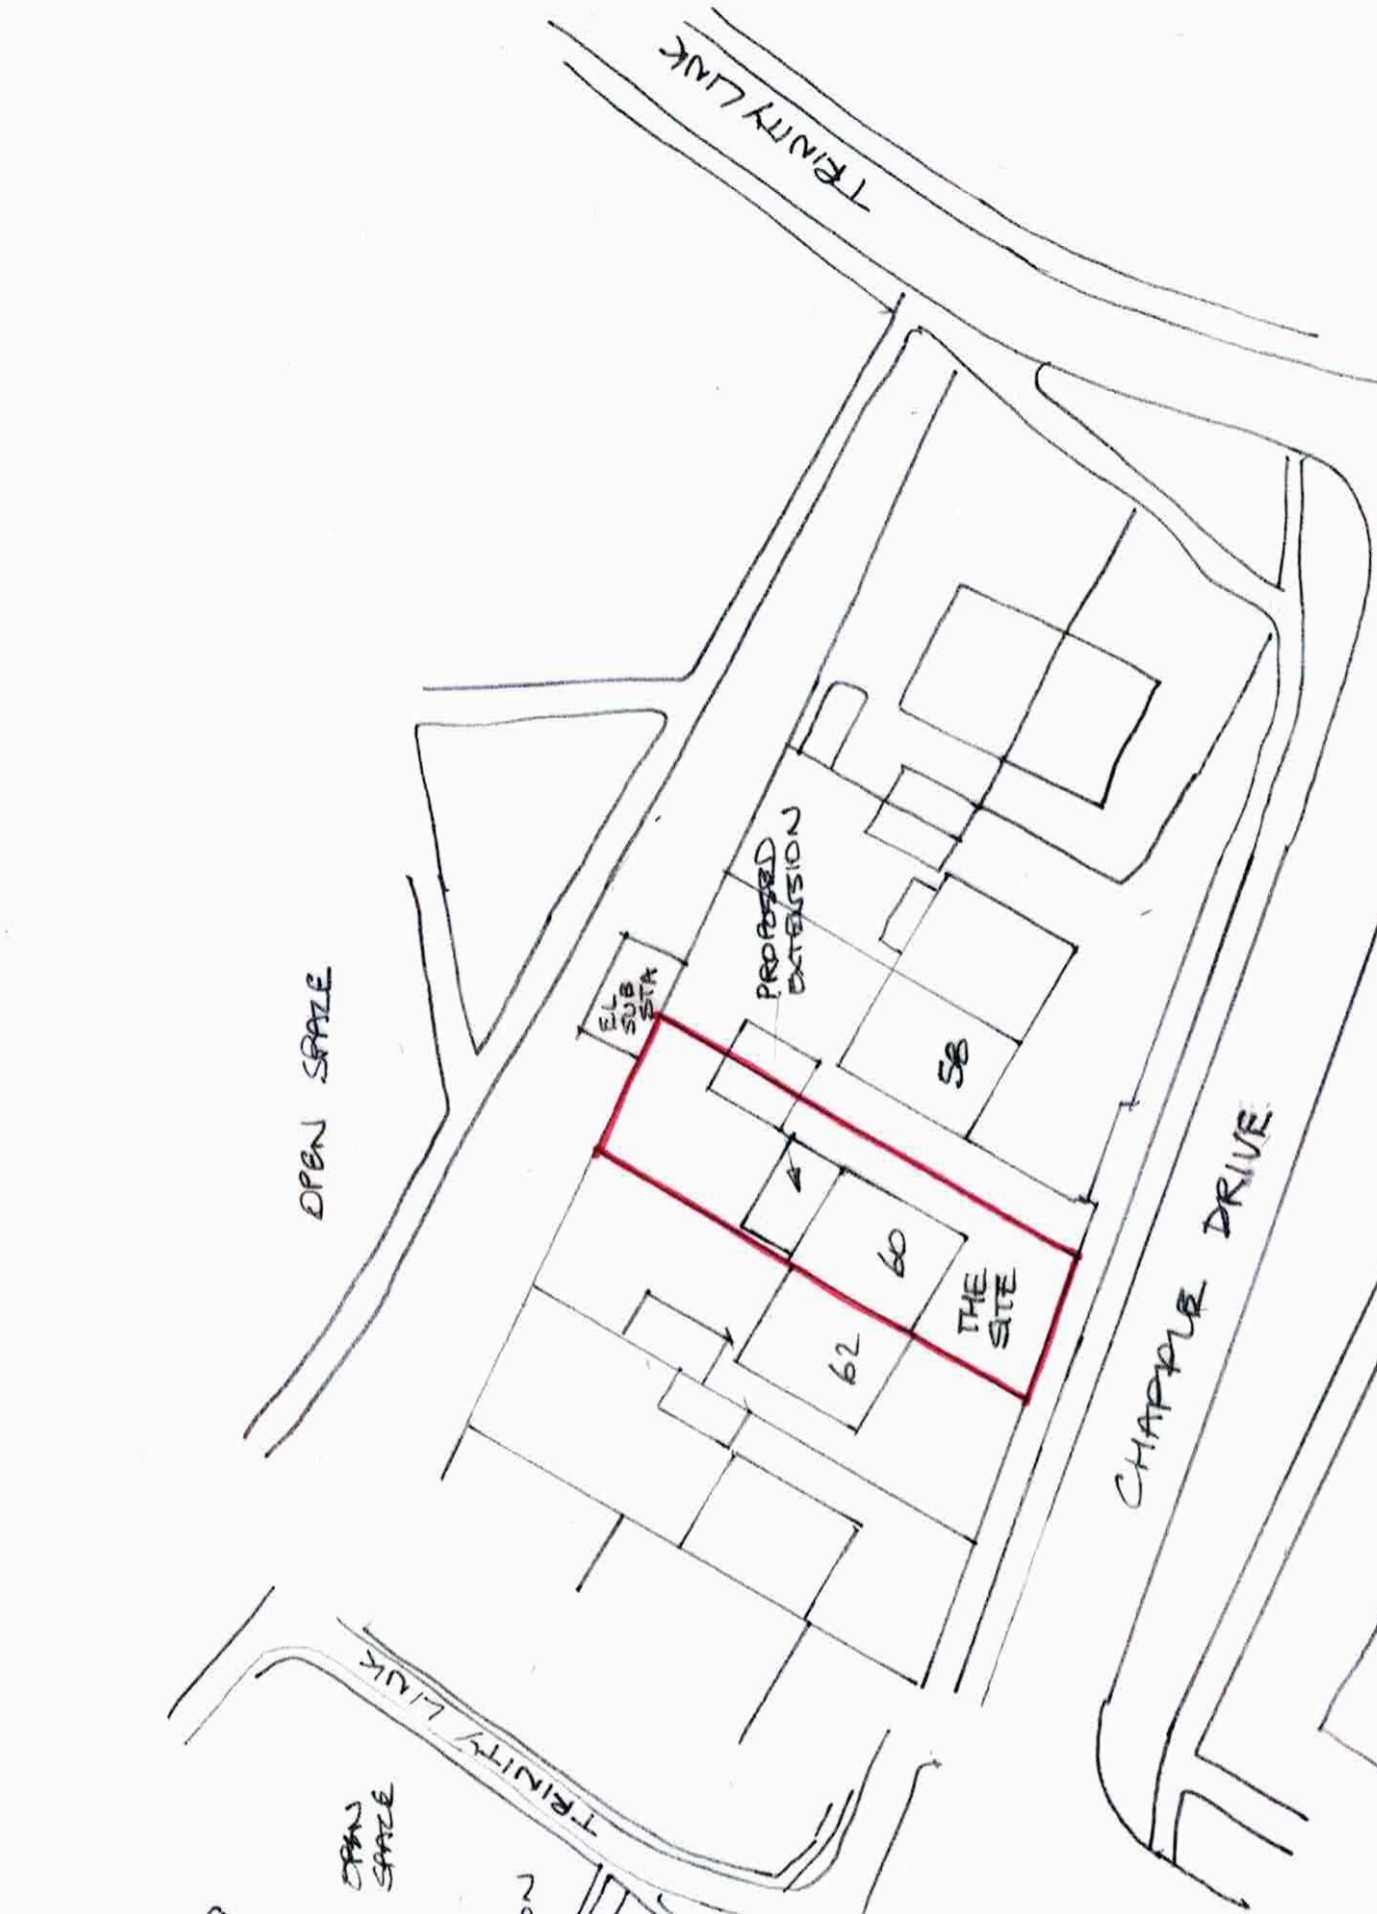

BLOCK PLAN
SCALE 1:500 @ A3

SINGLE STOREY REAR EXTENSION TO
60 CHAPPLE DRIVE HAVERHILL SUFFOLK CB9 0DJ FOR
MR & MRS R. IZZARD 20/2/2024 DRG NO R1/7