


SIDE ELEVATION AS PROPOSED

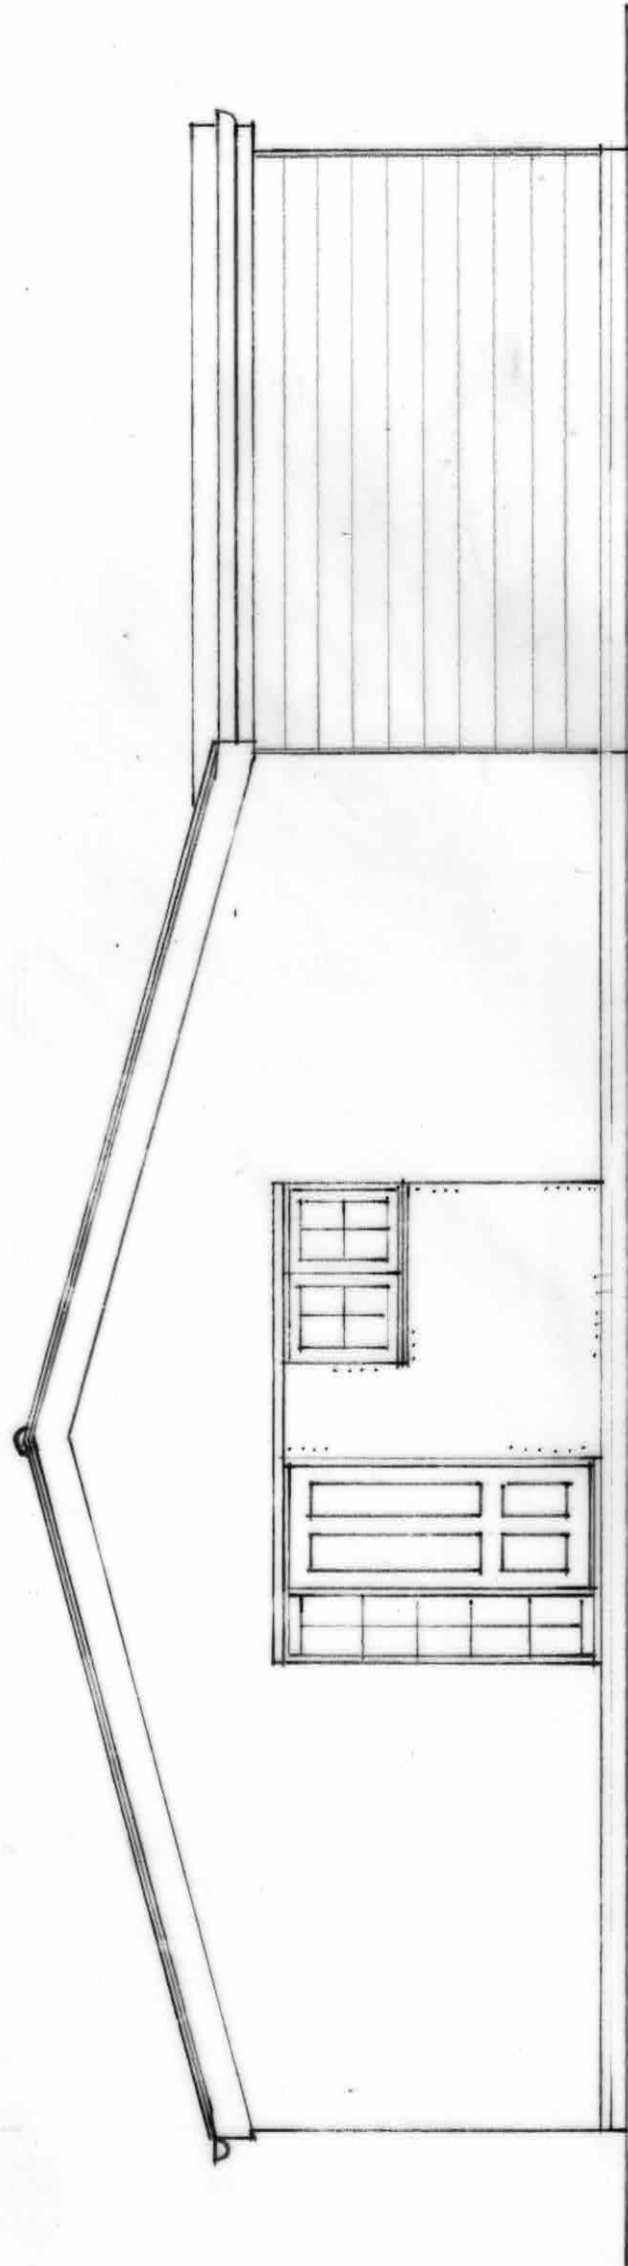

SIDE ELEVATION AS PROPOSED

SINGLE STOREY REAR EXTENSION TO

60 CHAPPLE DRIVE, HAVERHILL SUFFOLK CB9 0DJ FOR

Rev A 27/10/2024

DRG NTO R1/3 NEUJAB

3. f. 5 METRES

SCALE 1:50 @ A3