



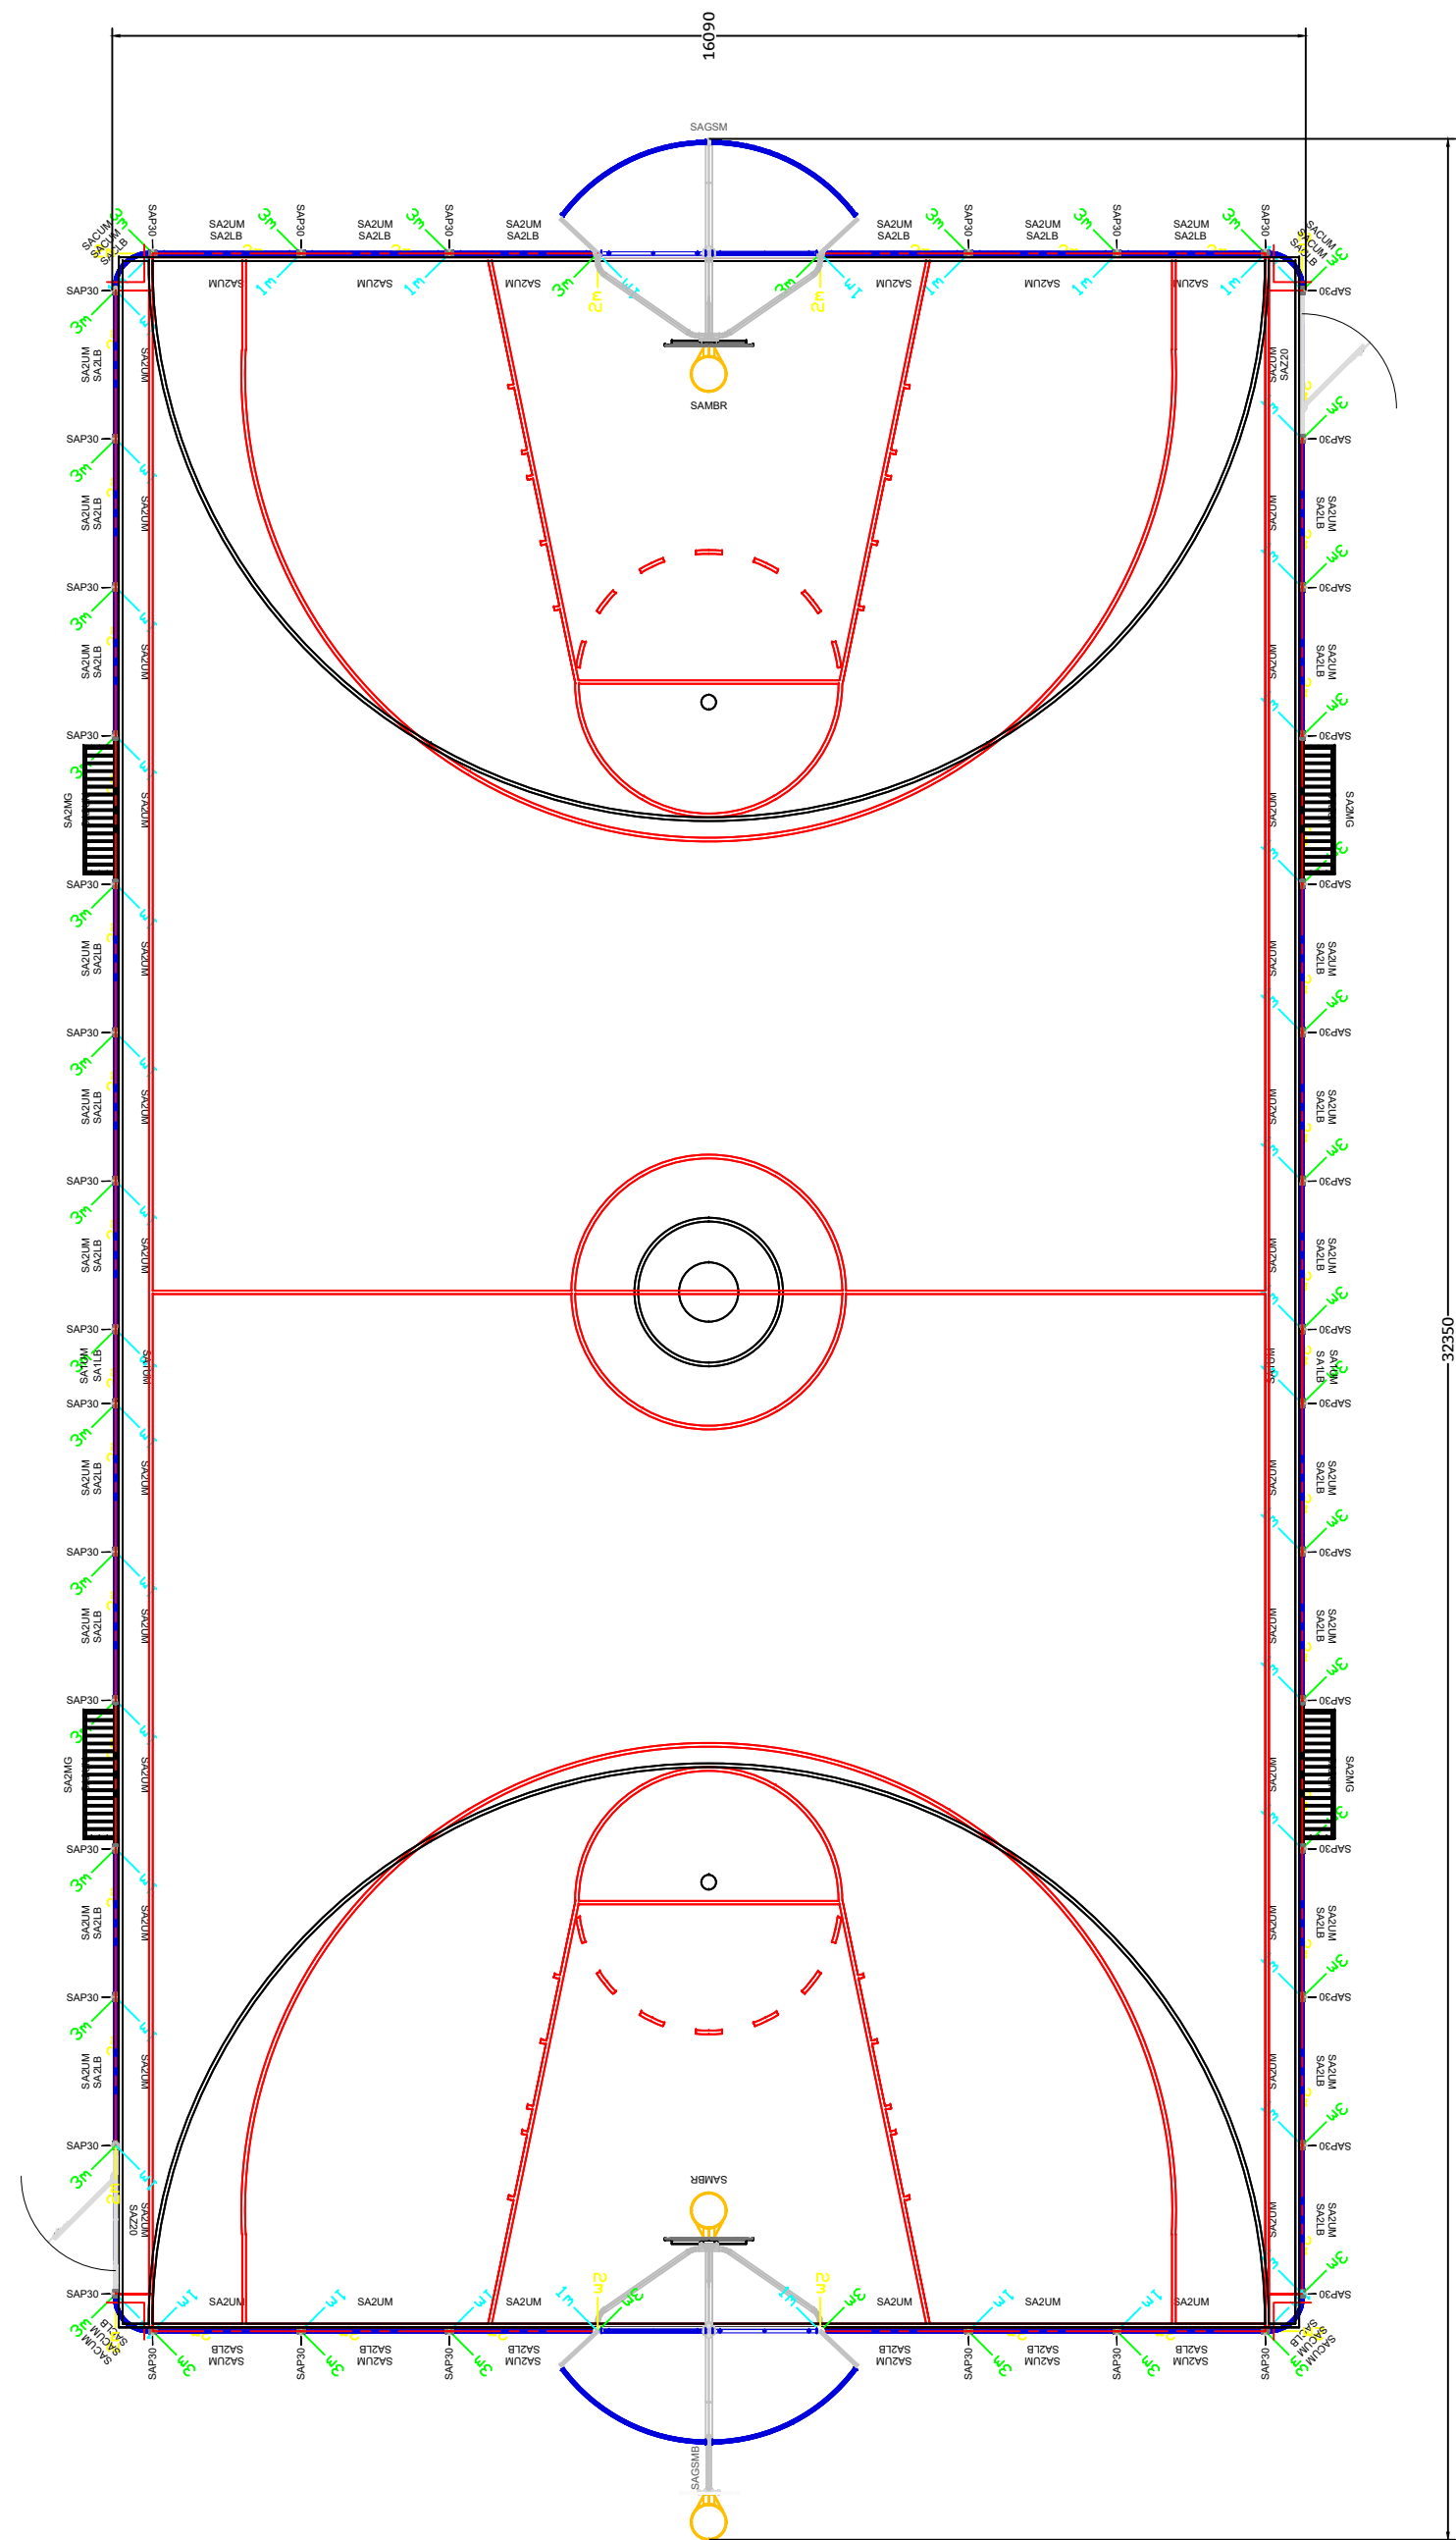

Code		Description	Colour	Quantity
SAGSM	8036031.0000	Standard Goal Section with Mesh Infill Panels	Goal Posts - White (RAL 9010) BB Hoops - Orange (RAL 2000) BB Posts - Silver/Grey (RAL 7040) Panels - Arena Blue (RAL 5002)	1.0000
SAGSMB	8036035.0000	Standard Goal Section with Mesh Infill Panels & Reverse Facing Practice Hoop & Backboard	Goal Posts - White (RAL 9010) BB Hoops - Orange (RAL 2000) BB Posts - Silver/Grey (RAL 7040) Panels - Arena Blue (RAL 5002)	1.0000
SAMBR	8035240.0000	Basketball Backboard c/w Hoop	BB Hoops - Orange (RAL 2000) BB Posts - Silver/Grey (RAL 7040)	2.0000
SAP30	8035954.0000	3m High Post	Silver/Grey (RAL 7040)	42.0000
SACLB	8035988.0000	Cornor Bar Panel	Arena Blue (RAL 5002)	4.0000
SACUM	8027881.0000	Cornor Mesh Panel	Arena Blue (RAL 5002)	8.0000
SAILB	8035233.0000	1m Lower Bar Panel	Arena Blue (RAL 5002)	2.0000
SA2LB	8035235.0000	2m Lower Bar Panel	Arena Blue (RAL 5002)	32.0000
SA1UM	8027888.0000	1m Upper Mesh Panel	Arena Blue (RAL 5002)	4.0000
SA2UM	8027891.0000	2m Upper Mesh Panel	Arena Blue (RAL 5002)	74.0000
SA2MG	8038953.0000	Mini Goal	White (RAL 9010)	4.0000
SAZ20		2m High 1.2m Wide Arena Gate	Silver/Grey (RAL 7040)	2.0000
TOTAL				176.0000
Arena Post & Panel Steelwork Colours to be Confirmed with Order.				
Refer to Arena Installation Instructions for Component ID and Installation.				

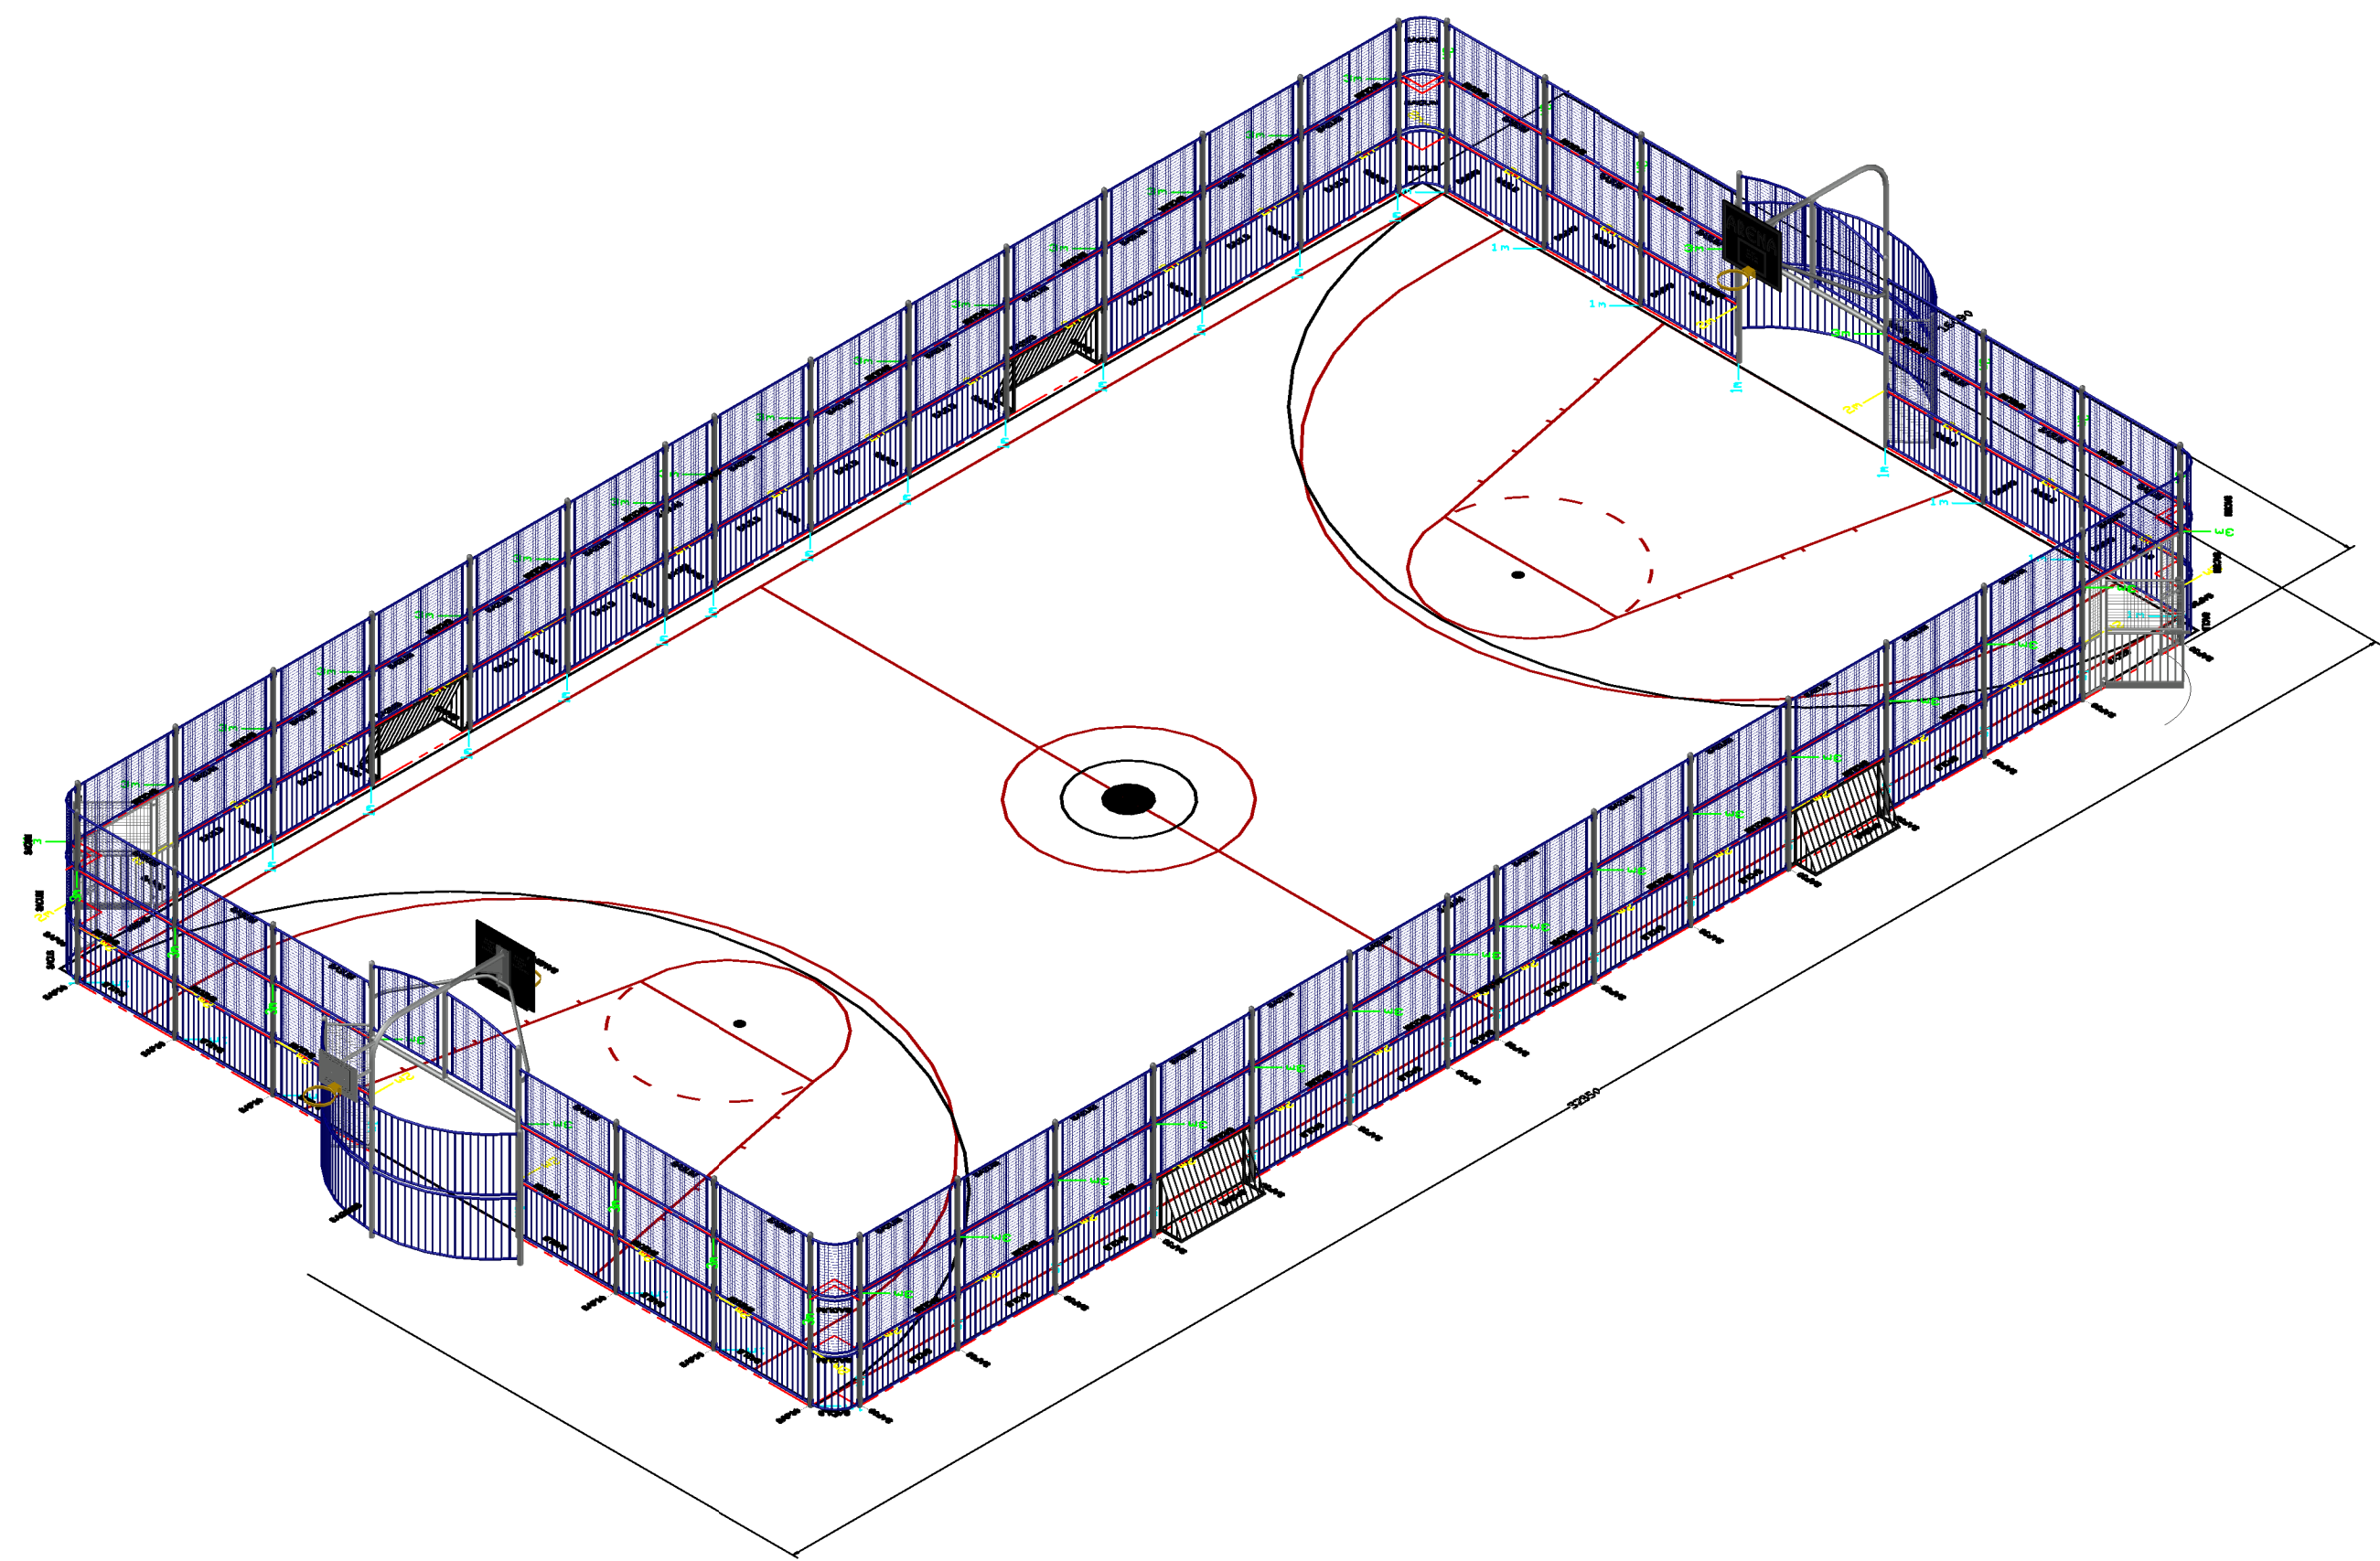

GENERAL NOTES

If not indicated on this plan, north point must be confirmed prior to installation to ensure that slides do not face due south.

No allowance has been made for soft landscaping (trees, mounds, planting, turf or general reinstatement). These should be carried out by others.

Exact positions & orientation of new items may be subject to a final site survey and setting out plan.

Any inconsistencies on site should be verified with HAGS before commencement of work.

HAGS recommend that existing trees are risk-assessed by the client to ensure the integrity of accessible branches, that overhanging limbs do not conflict with new play equipment or vehicle access and that the canopy will not produce excessive leaf drop which could cause a hazard within the play area.

This design layout conforms to the relevant EN Safety Standard.

FITNESS EQUIPMENT

HAGS fitness products have been designed and certified to EN 16630: 2015 for 'Permanently installed Outdoor Fitness Equipment'. This range falls outside the scope of BS EN 1176:2008 for Playground Equipment and surfacing and, as such, does not comply.


In line with EN 16630 recommendations outdoor fitness equipment should not be positioned within the same enclosed area as equipment designed for unsupervised children's play.

LINE MARKINGS FOR MULTI-SPORTS COURTS

Line markings to be at least 50mm wide and either dense solid wet paint, or thermoplastic.


Colours suggested:

- 1st sport (usually football) - white
- 2nd sport (usually basketball) - red
- 3rd sport (usually hockey or tennis) - blue
- 4th sport - yellow

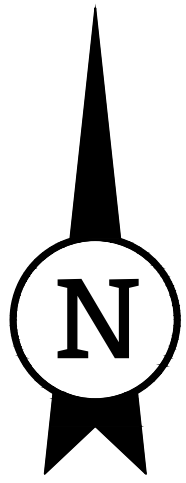

KEY

- Falling Space Zone (EN1176)
- Free Space Zone (EN1176)
- Clearance Zone (EN1176)
- Movement Space (EN16630)
- Training Space (EN16630)

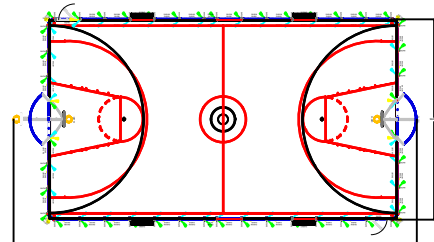

N.T.S.

CUSTOMER

Evergreen Landscapes

PROJECT

Academy MUGA

TITLE

SPA 1393

HAGS®

T: 0845 260 1655 E: sales@hags.co.uk W: www.hags.co.uk

DATE: 20/03/25 SCALE: 1:100 @ A1

DRAWN BY: C.C. CHECKED BY: -.-

DRAWING NUMBER Q-33797-X3S5-C REVISION 0

© HAGS 2025 SHEET 1 OF 1