



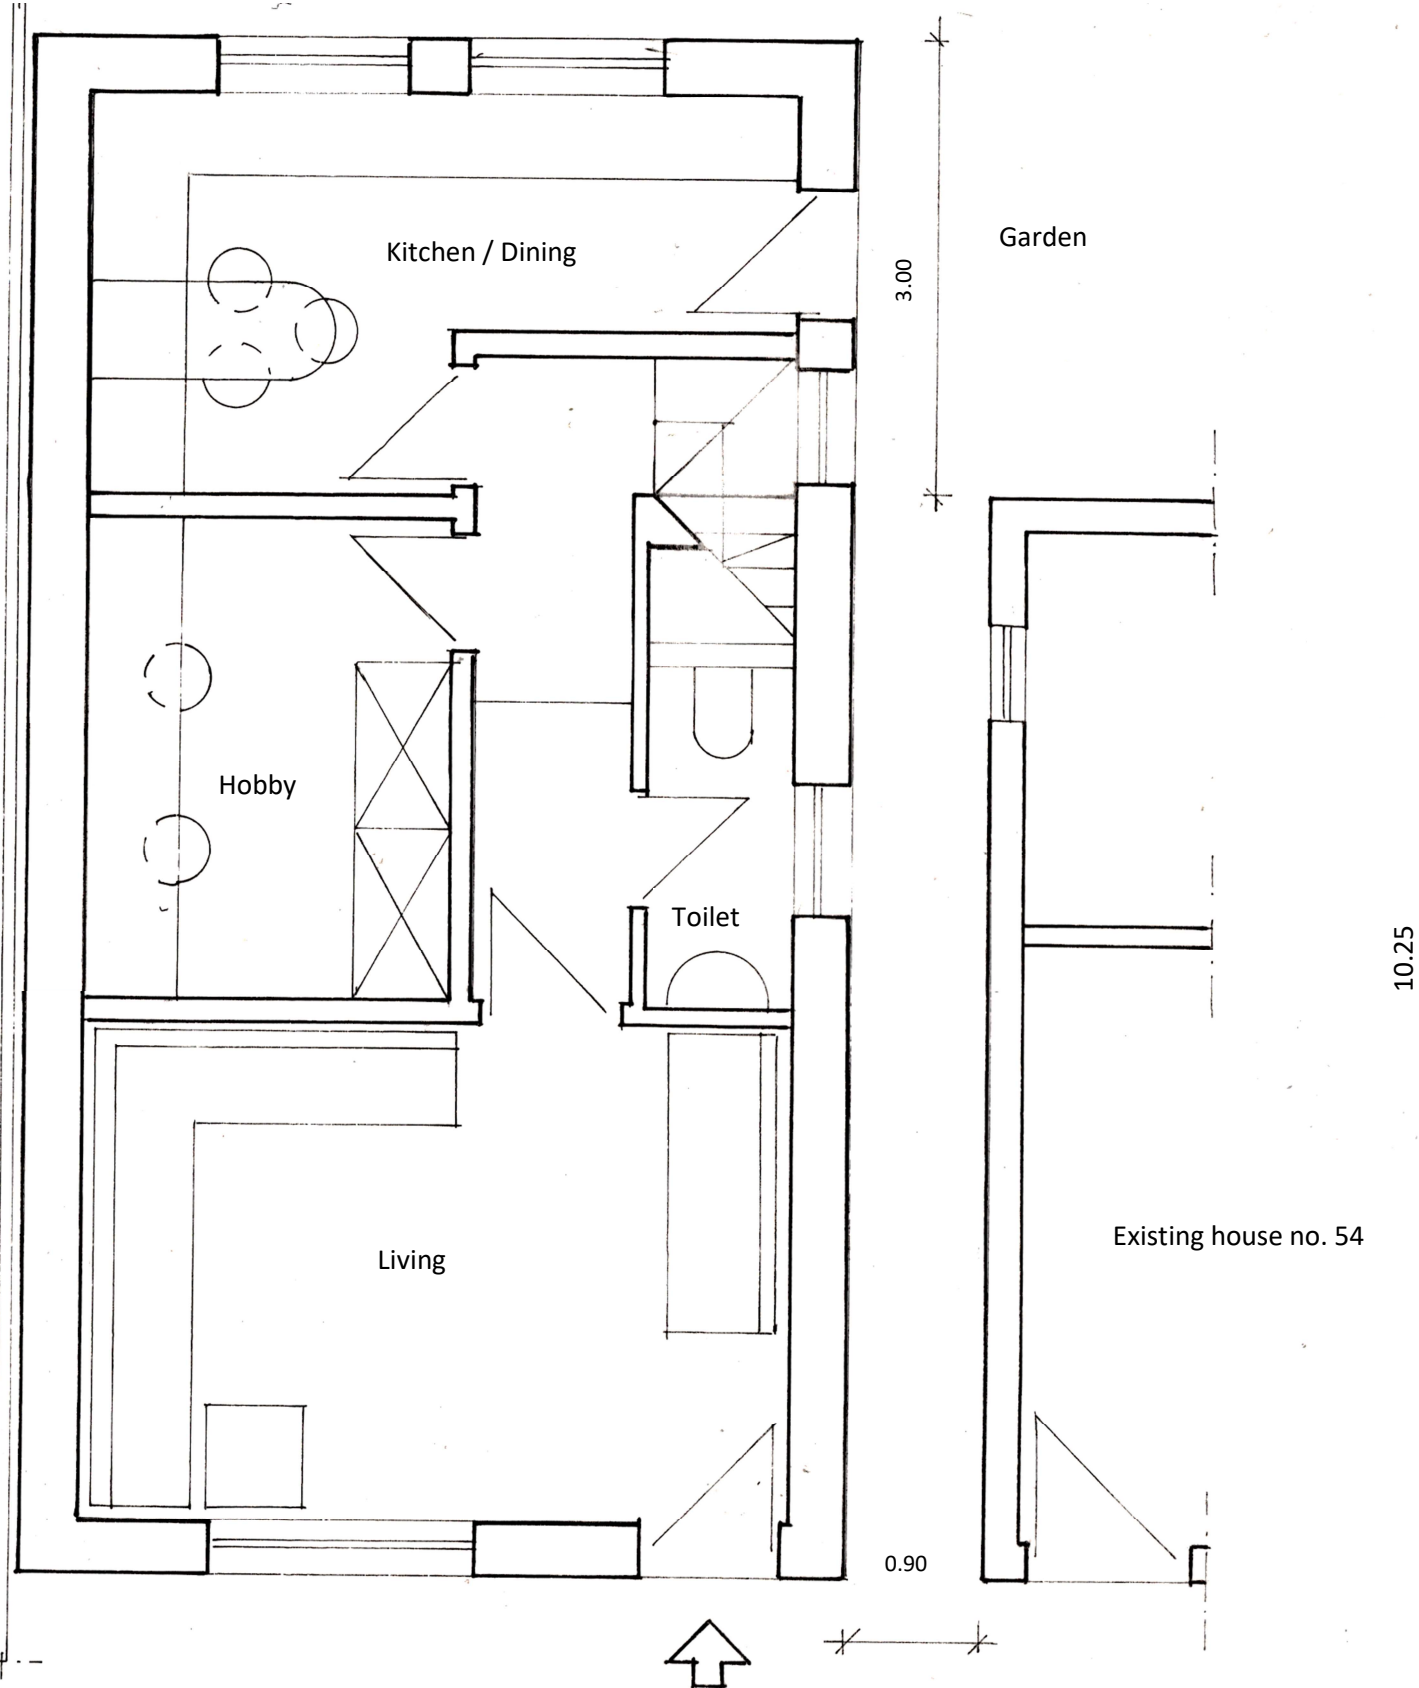

GROUND FLOOR

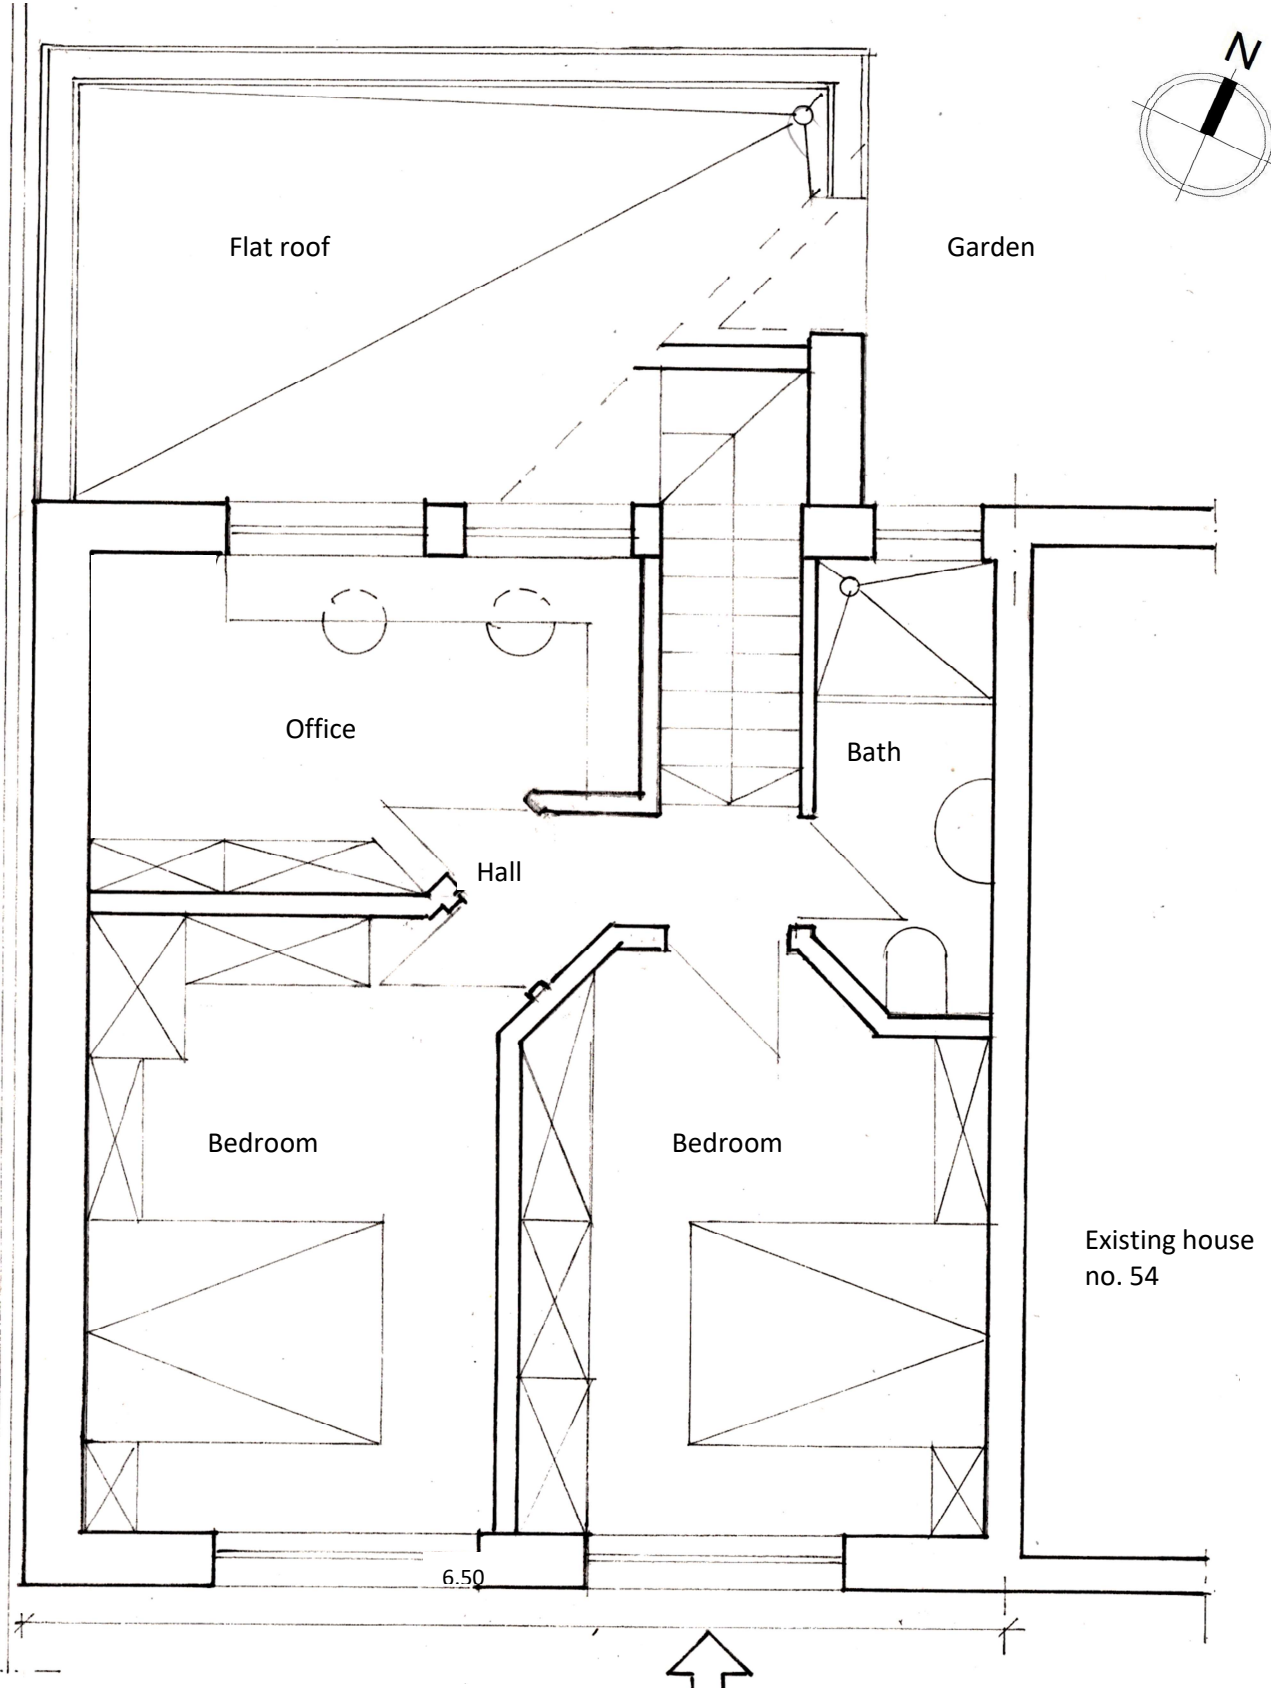

FIRST FLOOR

Borderline

ART & ARCHITECTURE Ltd. — registered trademark	
International Architectural Interior Design	From Concept to Delivery
111, Grantchester Meadows CAMBRIDGE CB3 9JN	RS 54, Crowland Road HAVERHILL CB9 9LF
Tel.: 01223 – 365571 Mob.: 07802 – 866505	RSN2 PROPOSED PLANS
e-mail: adrian@tuchel.co.uk	Scale 1: 50
architecture website: www.artarchitecture.gallery	Nov-24
art website: www.adriantuchel.gallery	
Never scale dimensions from the drawing. Use written dimensions only. Report any discrepancies. Please ask if in doubt.	