





VIEW FROM THE FRONT

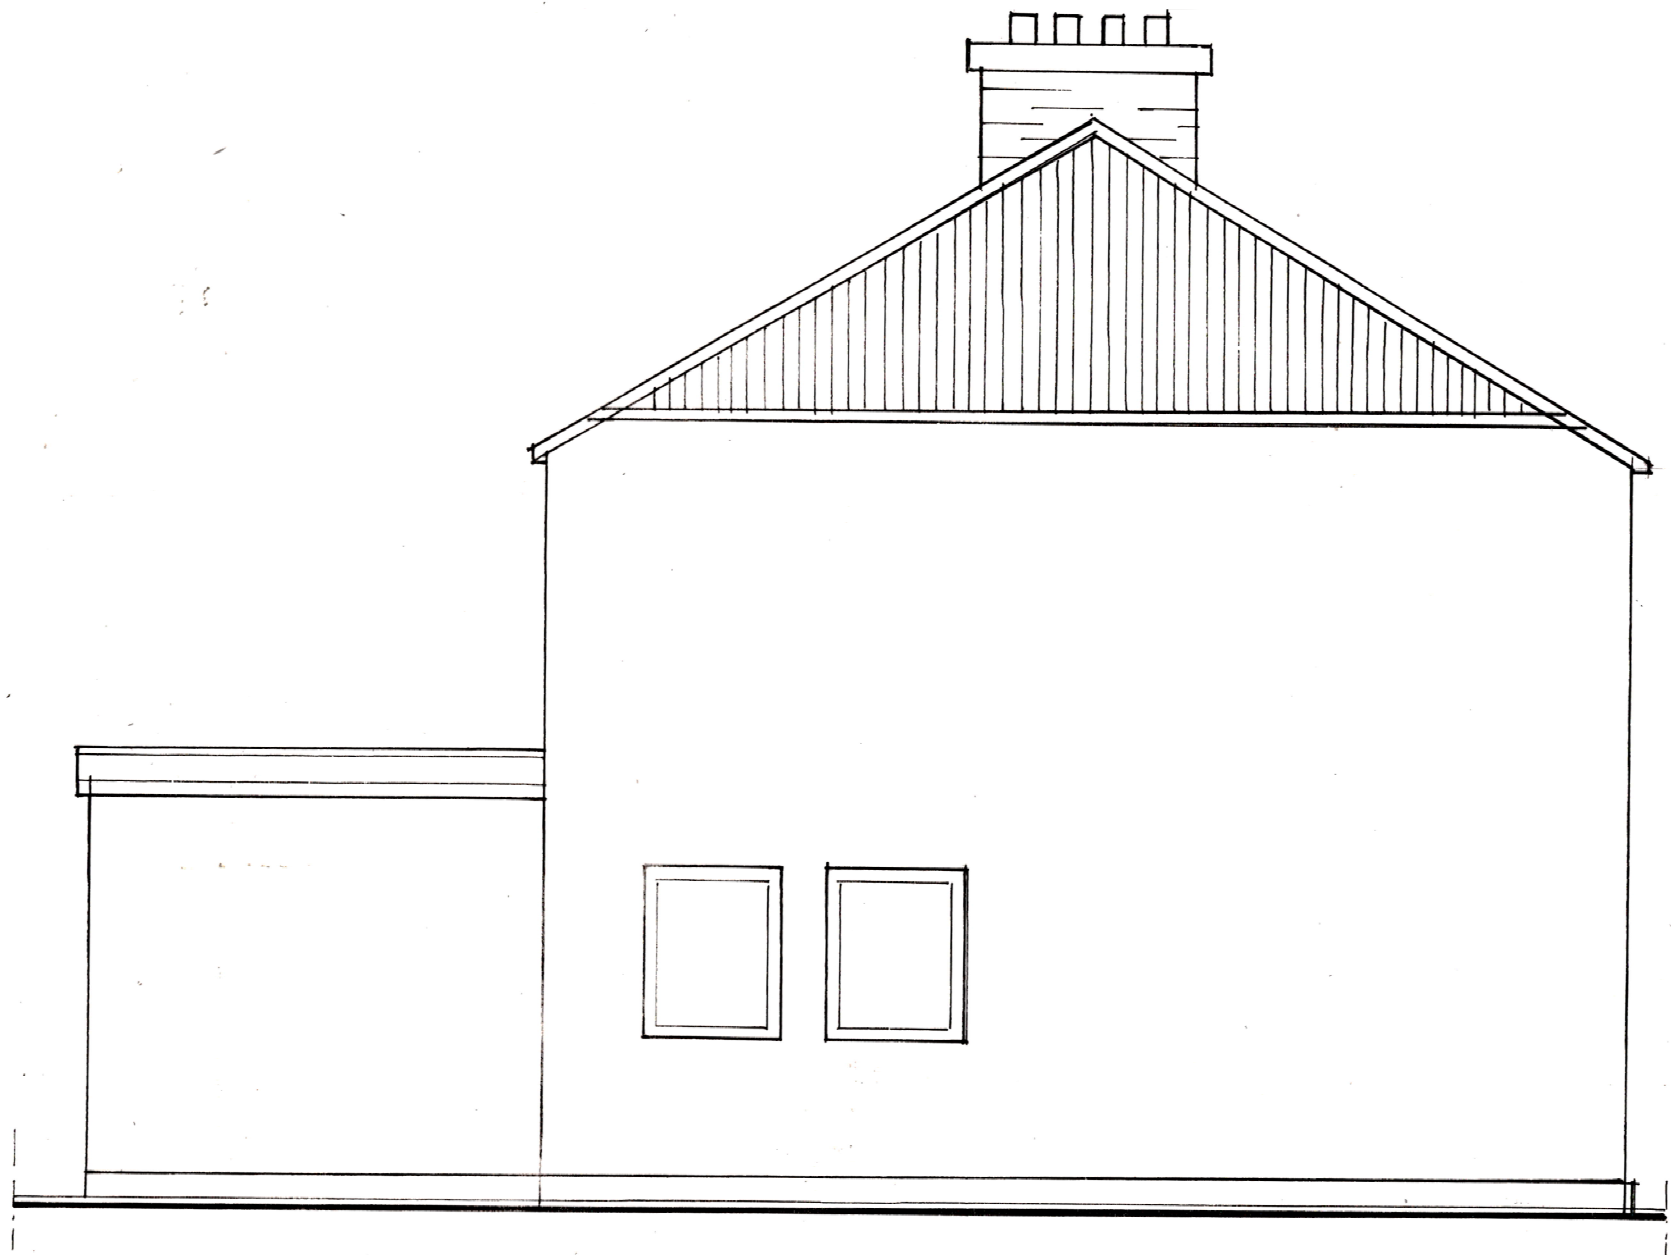

VIEW FROM THE SIDE

ART & ARCHITECTURE Ltd. — registered trademark		
International Architectural Interior Design		From Concept to Delivery
111, Grantchester Meadows CAMBRIDGE CB3 9JN Tel.: 01223 – 365571 Mob.: 07802 – 866505 e-mail: adrian@tuchel.co.uk architecture website: www.artarchitecture.gallery art website: www.adriantuchel.gallery	<div></div> RS 54, Crowland Road HAVERHILL CB9 9LF RSN PROPOSED VIEWS FRONT AND SIDE Scale 1: 50 Nov-24	
Never scale dimensions from the drawing. Use written dimensions only. Report any discrepancies. Please ask if in doubt.		