





PROPOSED FRONT VIEW

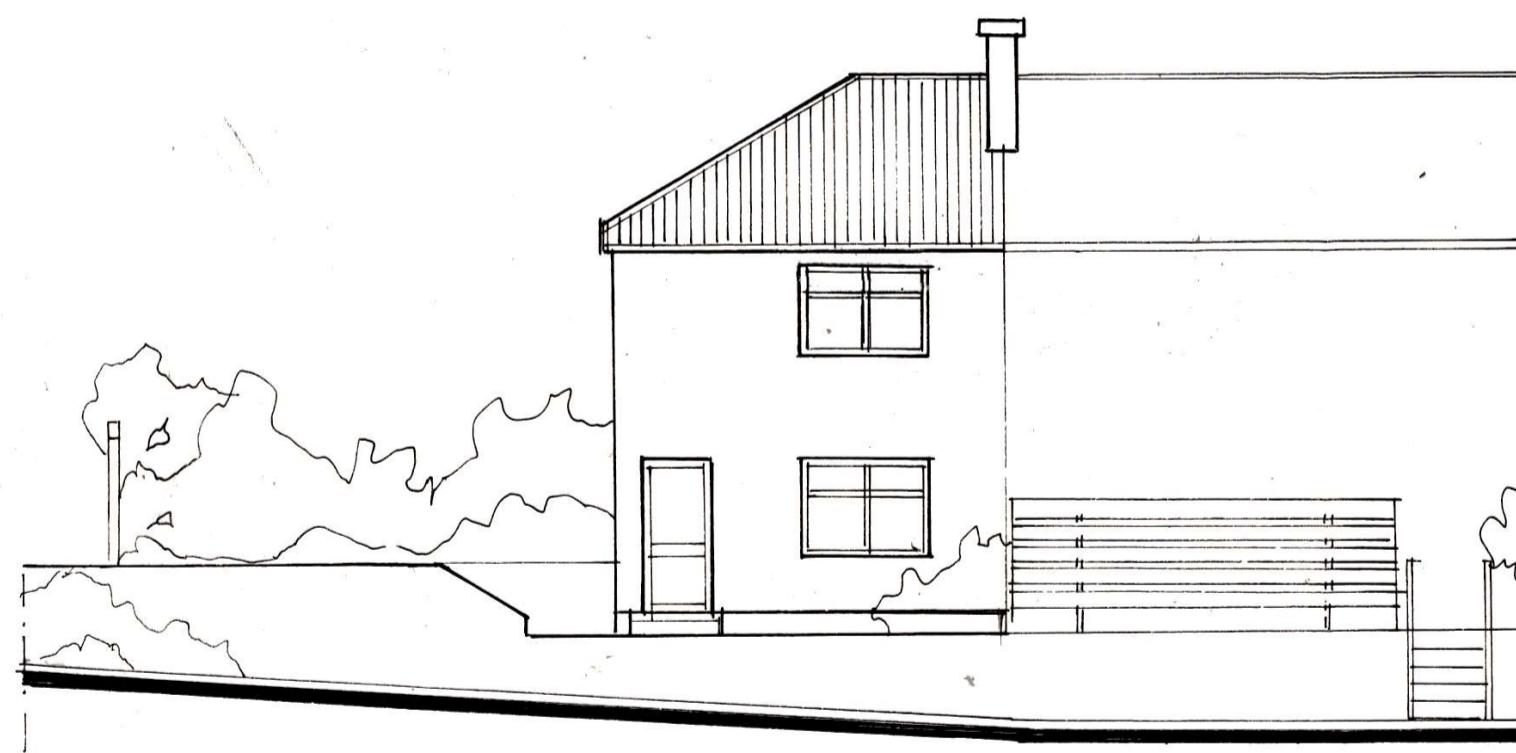

EXISTING FRONT VIEW

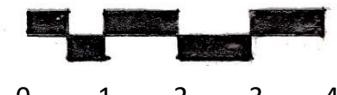

0 1 2 3 4

ART & ARCHITECTURE Ltd.

— registered trademark

International Architectural Interior Design

111, Grantchester Meadows

CAMBRIDGE

CB3 9JN

Tel.: 01223 – 365571

Mob.: 07802 – 866505

e-mail: adrian@tuchel.co.uk

architecture website: www.artarchitecture.gallery

art website: www.adriantuchel.gallery



From Concept to Delivery

RS

54, Crowland Road

HAVERHILL CB9 9LF

RSN EXISTING AND PROPOSED

FRONT VIEW

Scale 1: 100 DEC 24

Never scale dimensions from the drawing. Use written dimensions only. Report any discrepancies. Please ask if in doubt.