


Borderline

PROPOSED ROOFS

Borderline

0 1 2 3 4

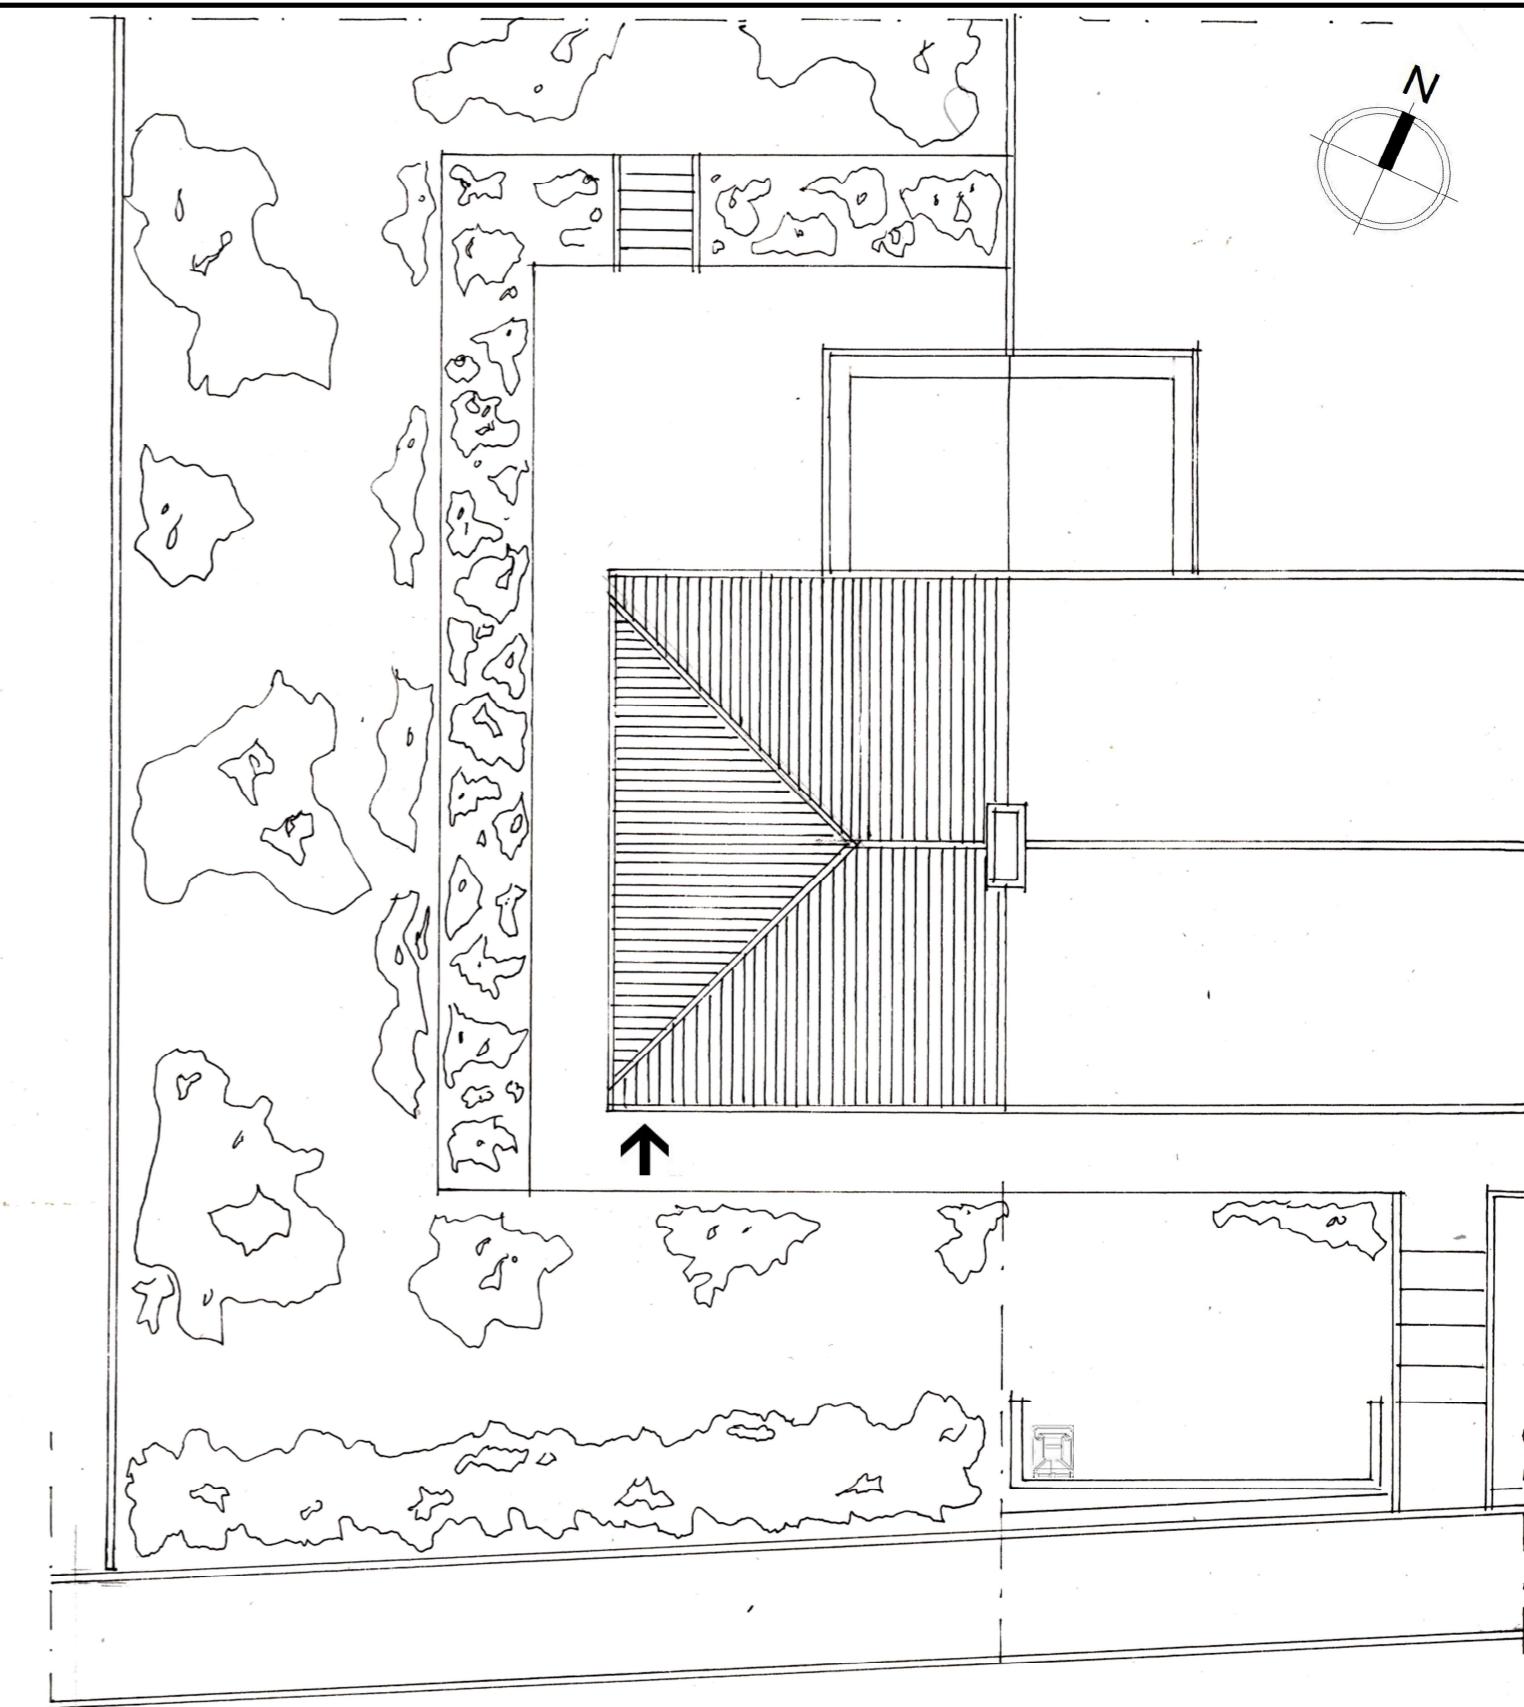

EXISTING ROOFS

ART & ARCHITECTURE Ltd.

— registered trademark

International Architectural Interior Design

From Concept to Delivery

111, Grantchester Meadows

CAMBRIDGE CB3 9JN



RS
54, Crowland Road
HAVERHILL CB9 9LF

Tel.: 01223 – 365571

Mob.: 07802 – 866505

e-mail: adrian@tuchel.co.uk

architecture website: www.artarchitecture.gallery

art website: www.adriantuchel.gallery

RSN EXISTING AND PROPOSED

ROOFS

Scale 1: 100

Dec-24

Never scale dimensions from the drawing. Use written dimensions only. Report any discrepancies. Please ask if in doubt.