


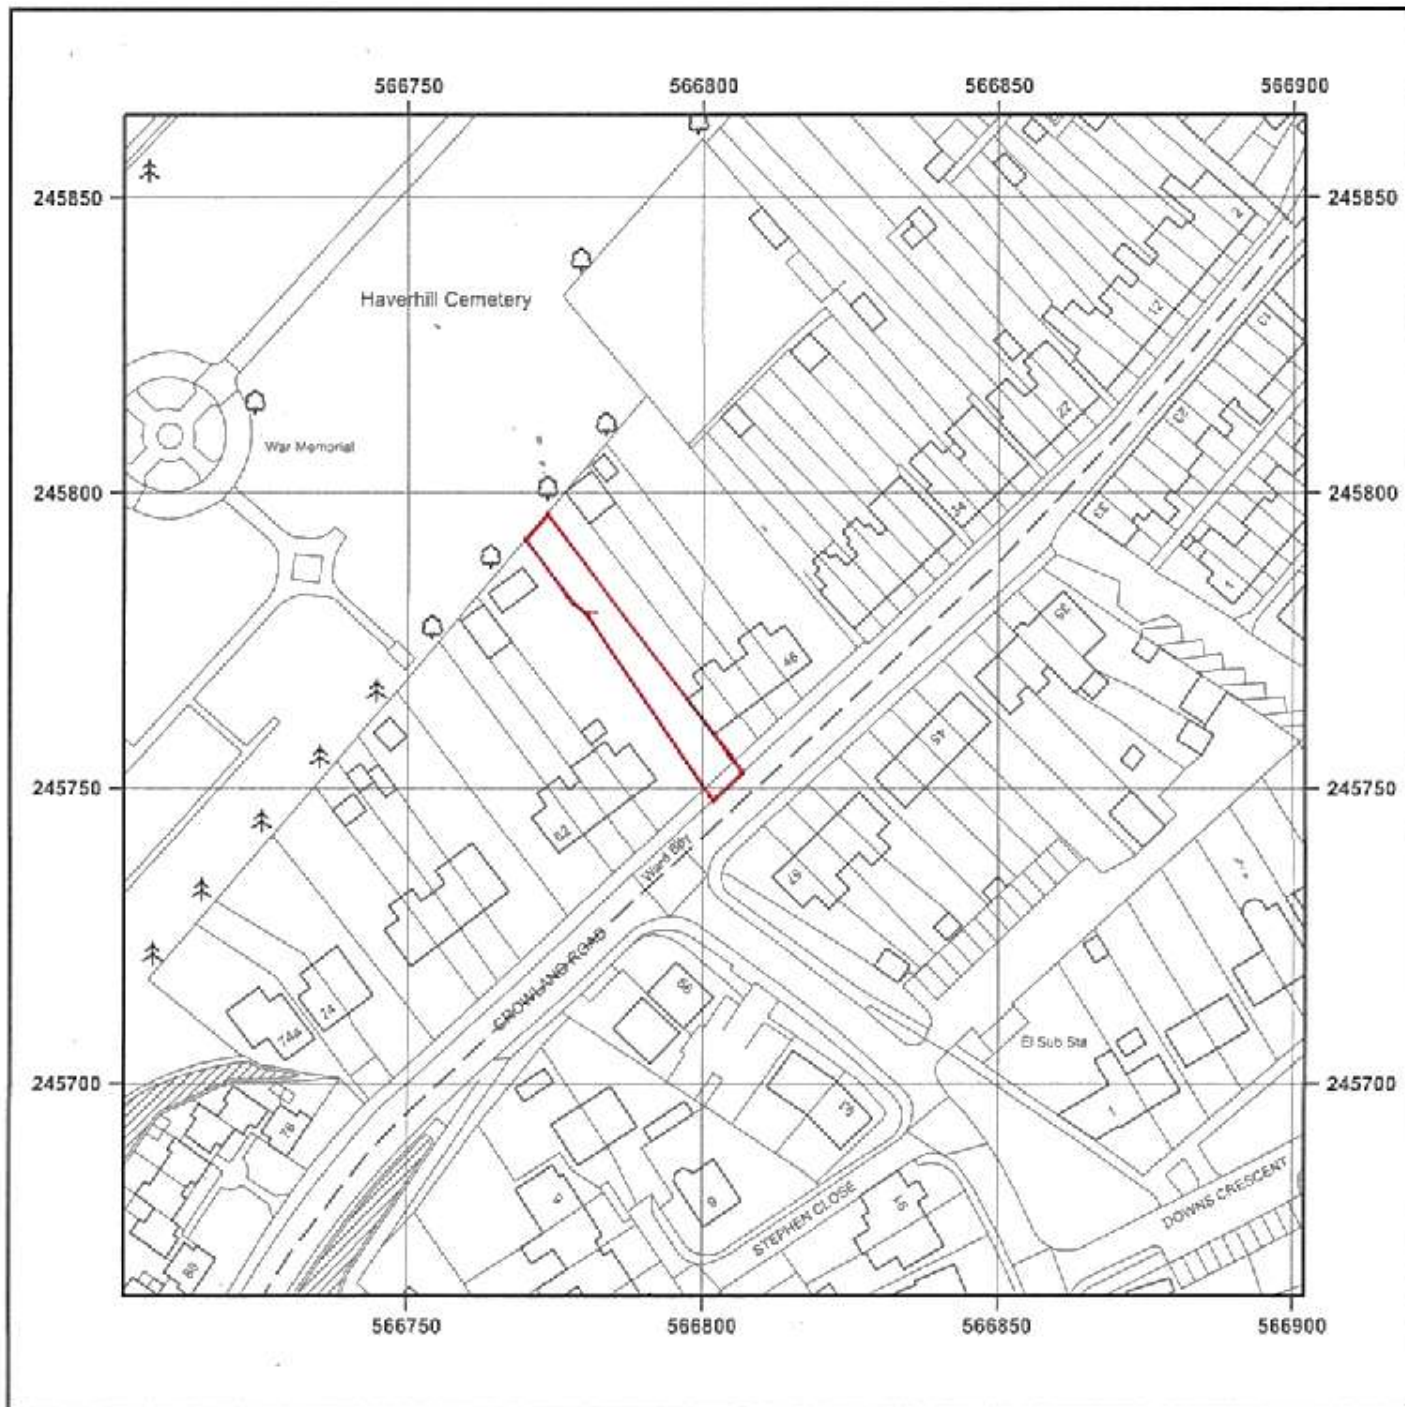

© Crown copyright and database rights 2024 OS AC0000848283. Public rights of way shown on this map have been taken from Local Authority definitive maps. The representation on this map of any other road, track or path is no evidence of the existence of a right of way.

0 12.5 25 37.5 50 m
Scale 1:1250 - 1cm = 12.5m

ART & ARCHITECTURE Ltd.

— registered trademark

International Architectural Interior Design

From Concept to Delivery

111, Grantchester Meadows

RS

CAMBRIDGE

CB3 9JN

54, Crowland Road

Tel.: 01223 - 365571

Mob.: 07802 - 866505

HAVERHILL CB9 9LF

[e-mail: adrian@tuchel.co.uk](mailto:adrian@tuchel.co.uk)

LOCATION PLAN RSN3

[architecture website: www.artarchitecture.gallery](http://architecture.website:www.artarchitecture.gallery)

EXISTING

[art website: www.adriantuchel.gallery](http://art.website:www.adriantuchel.gallery)

Scale 1: 1.250

May-25

Never scale dimensions from the drawing. Use written dimensions only. Report any discrepancies. Please ask if in doubt.