


VIEW FROM THE STREET

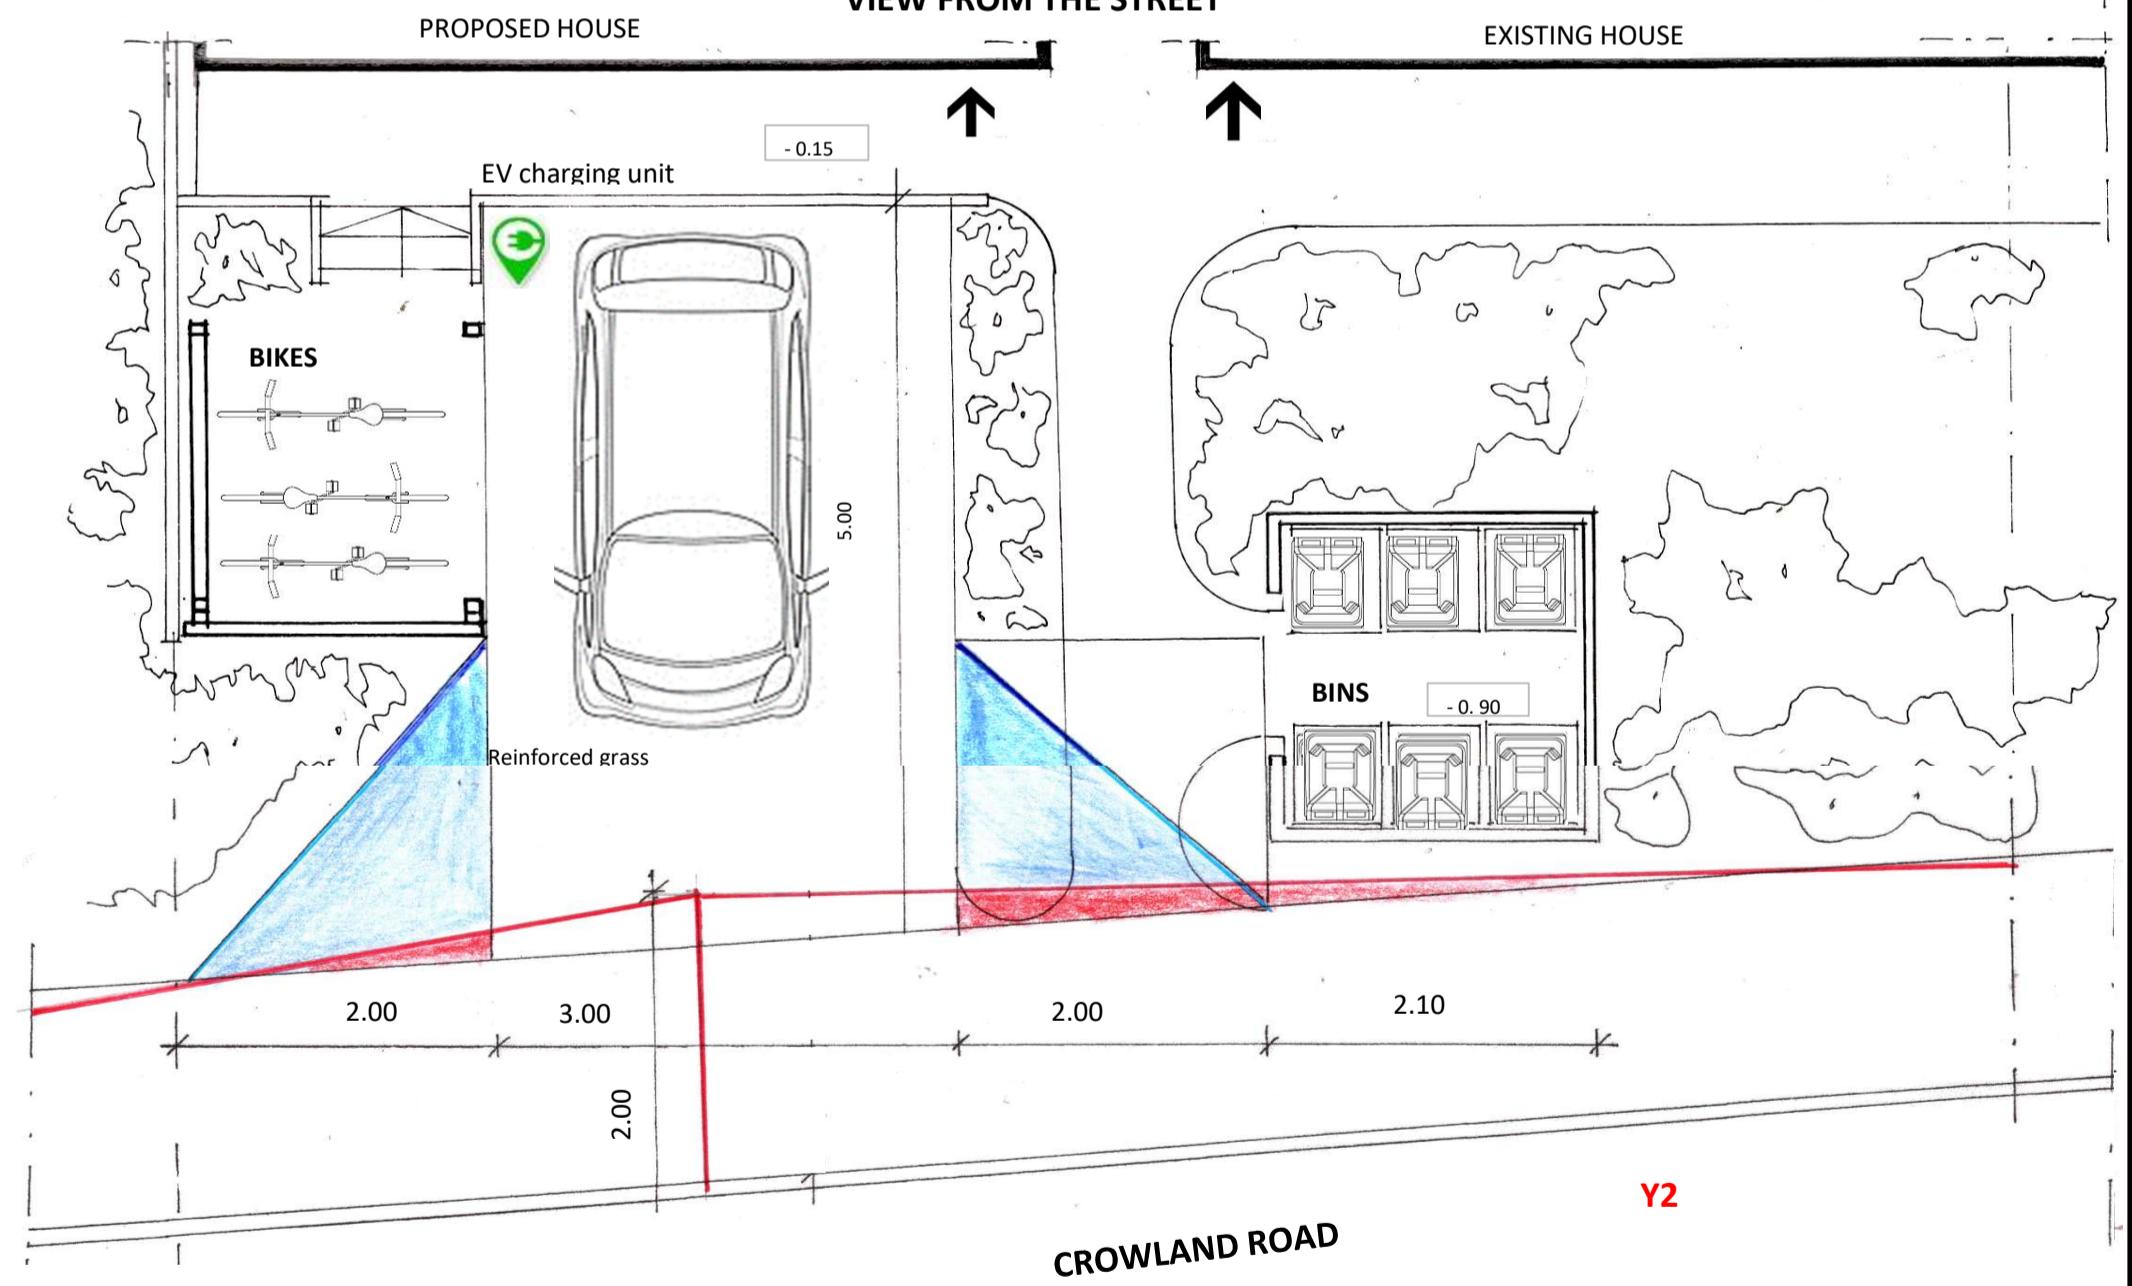

Y1

Y1 59 metres

Y2 59 metres

X 2.00 metres

PARKING PLAN



**ART & ARCHITECTURE Ltd.**

— registered trademark

International Architectural Interior Design

From Concept to Delivery

111, Grantchester Meadows

CAMBRIDGE

CB3 9JN



RS

Tel.: 01223 – 365571

Mob.: 07802 – 866505

54, CROWLAND ROAD  
HAVERHILL CB9 9LF

e-mail: [adrian@tuchel.co.uk](mailto:adrian@tuchel.co.uk)

architecture website: [www.artarchitecture.gallery](http://www.artarchitecture.gallery)

art website: [www.adriantuchel.gallery](http://www.adriantuchel.gallery)

RSN3 PARKING PLAN

Dimensions in metres

Scale 1: 50

Never scale dimensions from the drawing. Use written dimensions only. Report any discrepancies. Please ask if in doubt.