



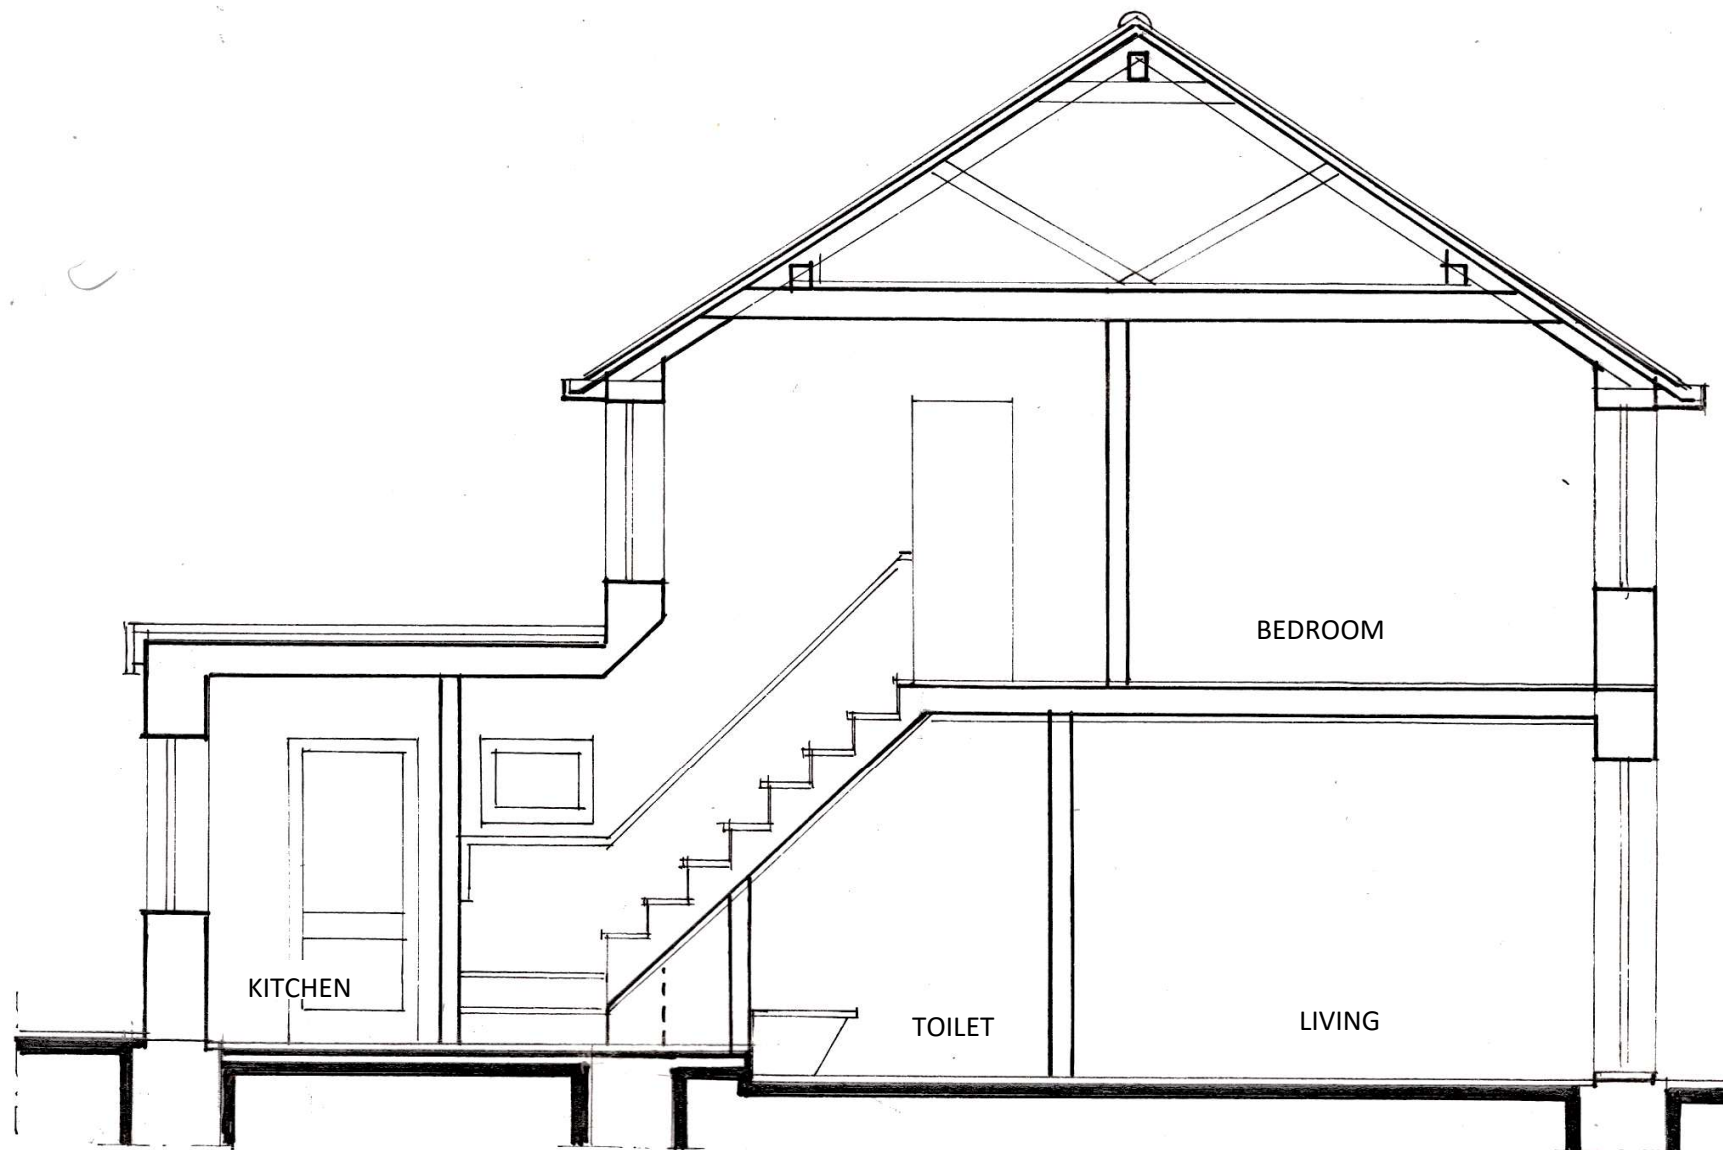

PROPOSED SECTION

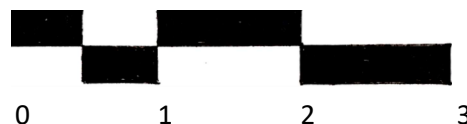

ART & ARCHITECTURE Ltd.

— registered trademark

International Architectural Interior Design

From Concept to Delivery

111, Grantchester Meadows

CAMBRIDGE

CB3 9JN



Tel.: 01223 - 365571

Mob.: 07802 - 866505

[e-mail: adrian@tuchel.co.uk](mailto:adrian@tuchel.co.uk)

[architecture website: www.artarchitecture.gallery](http://www.artarchitecture.gallery)

[art website: www.adriantuchel.gallery](http://www.adriantuchel.gallery)

RS

54, Crowland Road
HAVERHILL CB9 9LF

RSN3 PROPOSED SECTION

Scale 1: 50

May-25