



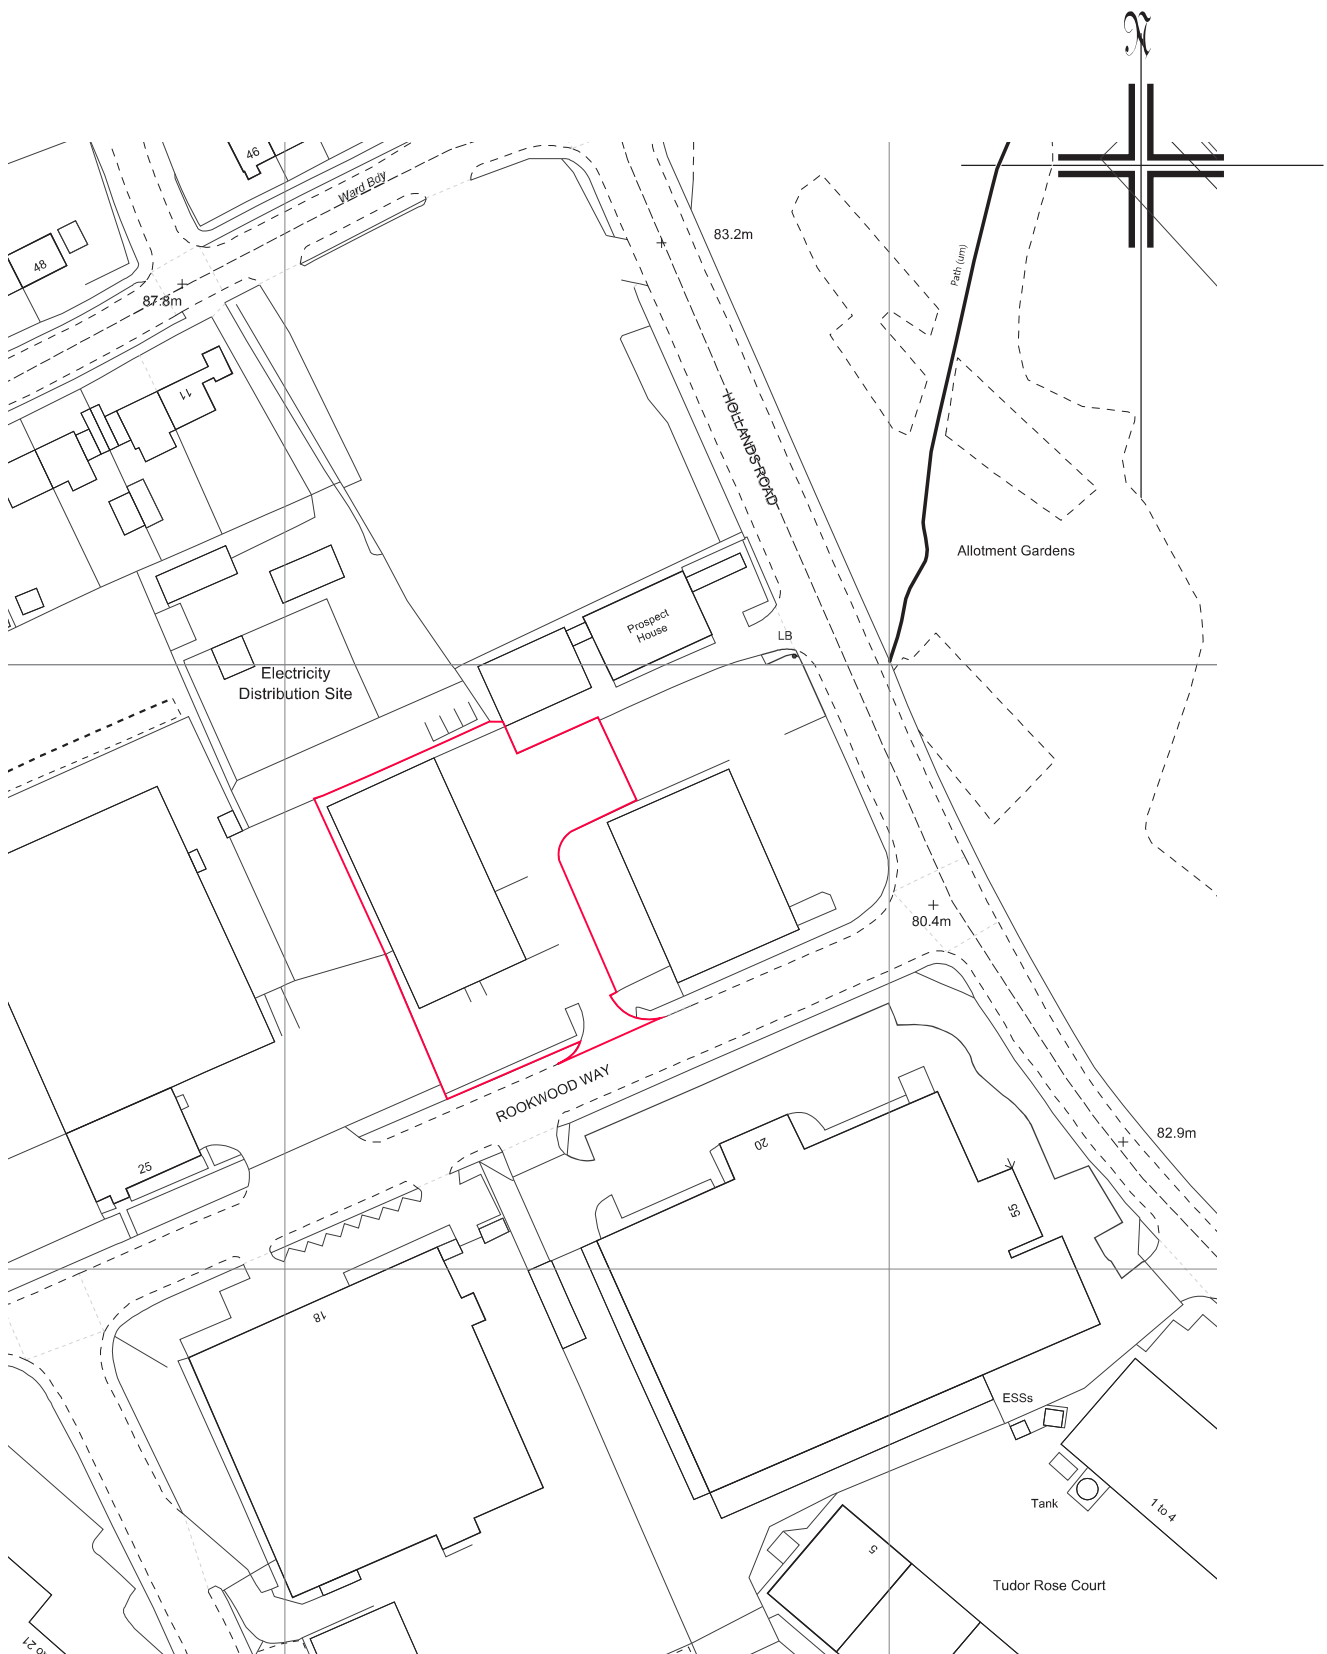

LOCATION PLAN

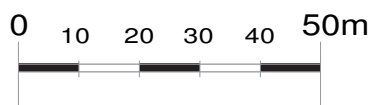

1:1250

CLARK PARTNERSHIP

ARCHITECT : INTERIOR DESIGNERS

14 WINDWARD WAY , SOUTH WOODHAM FERRERS,
CHELMSFORD , ESSEX , CM3 5YU

TEL : 01245 324574 MOBILE 077588 16612

email geotclark.7@gmail.com

PROPOSAL

Storage Facility

ADDRESS

Thermosafe Ltd
Rookwood Way
Haverhill Suffolk

SCALE

1:1250 @ A4

JOB No

25/2503/01

DATE '25

© Crown Copyright. Licence no.
100019980

