

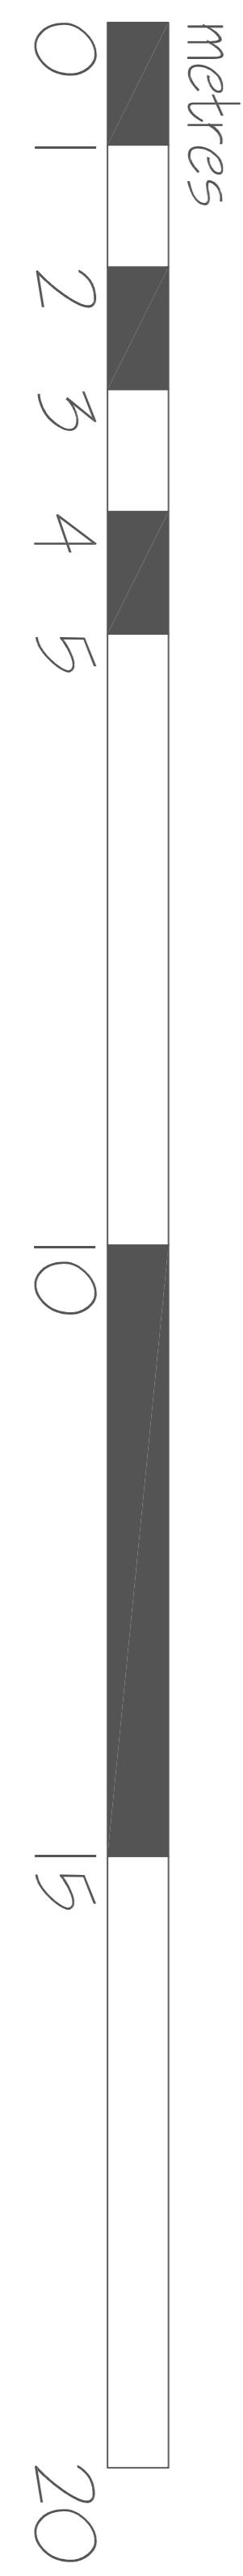


Do not scale from this drawing

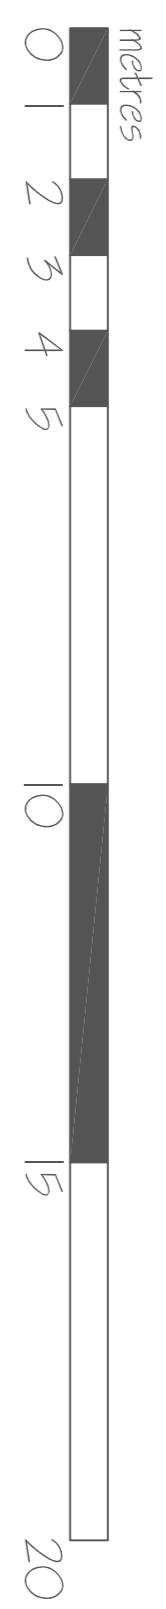


*Floor layout as existing*


property boundary

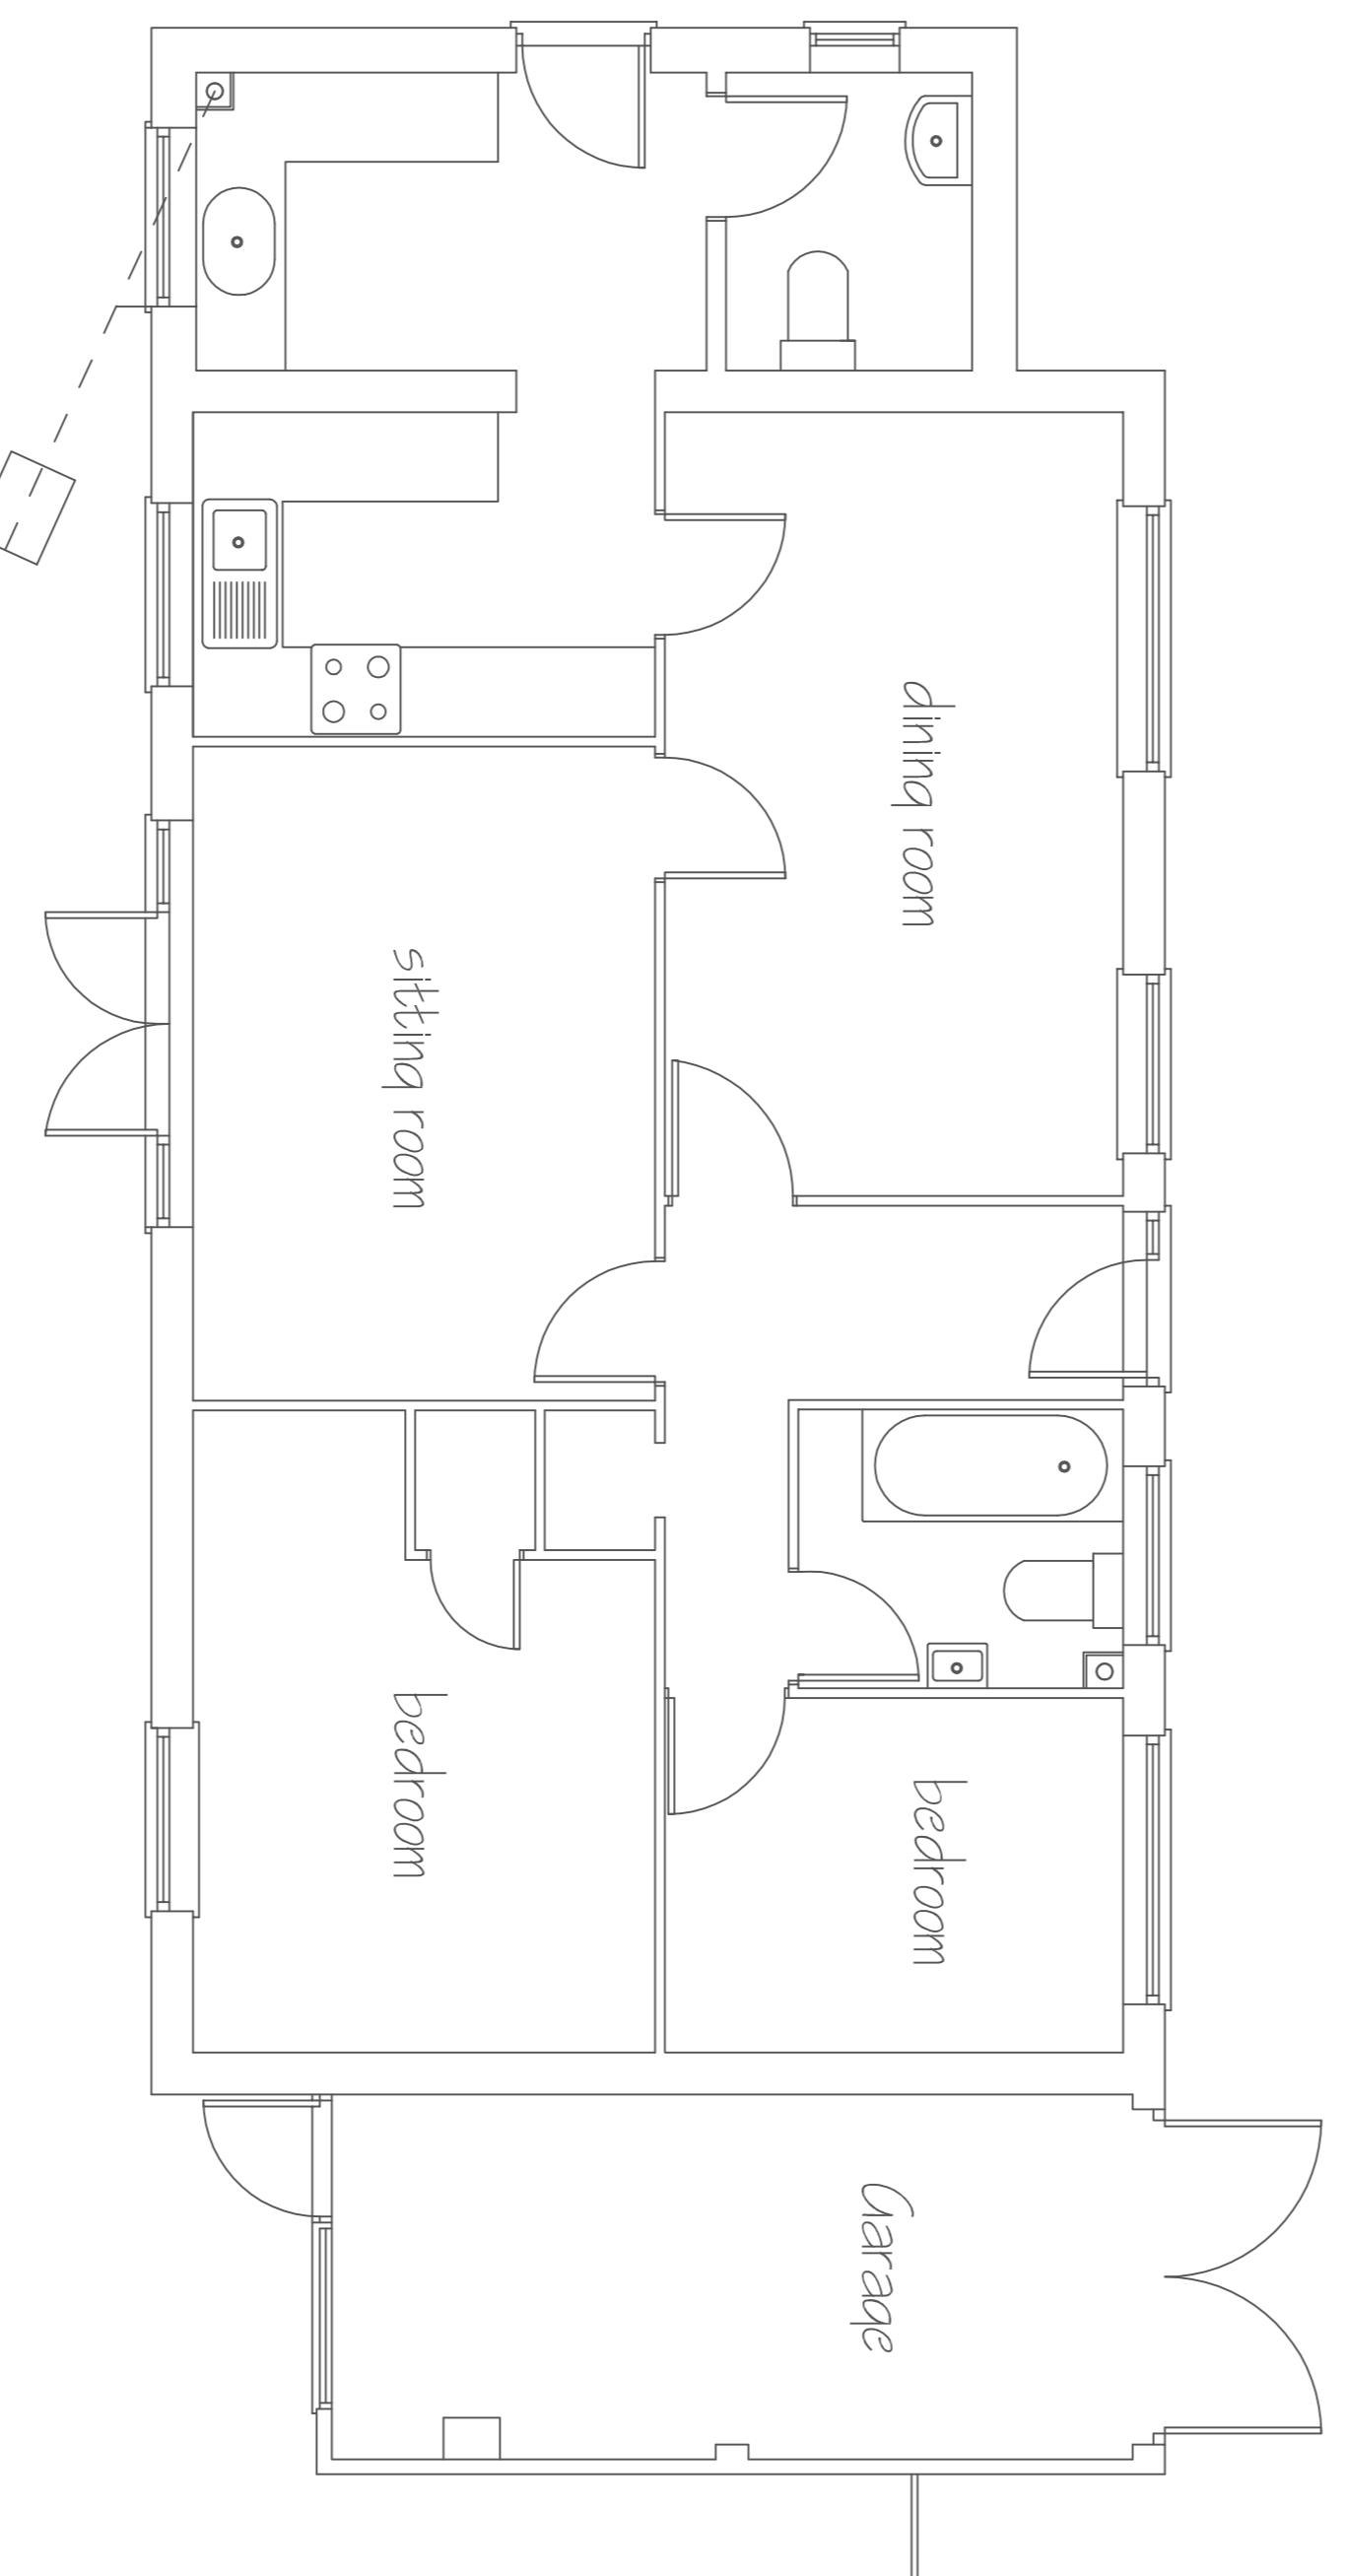


Facing Chalkstone Wall  
Elevations as existing

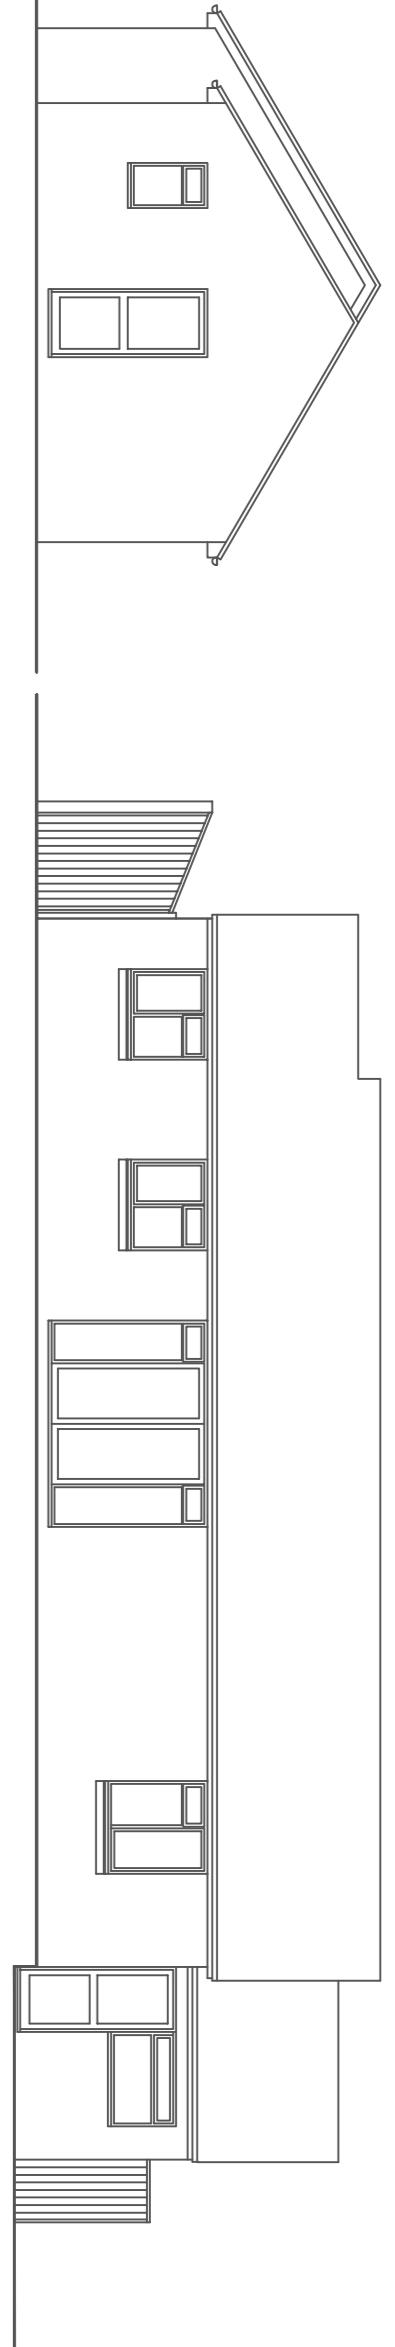

Facing own rear garden

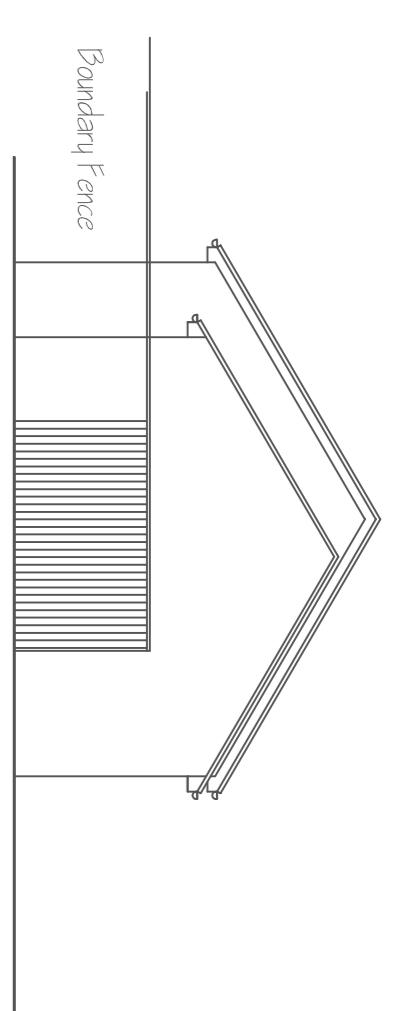

Facing neighbouring bungalow

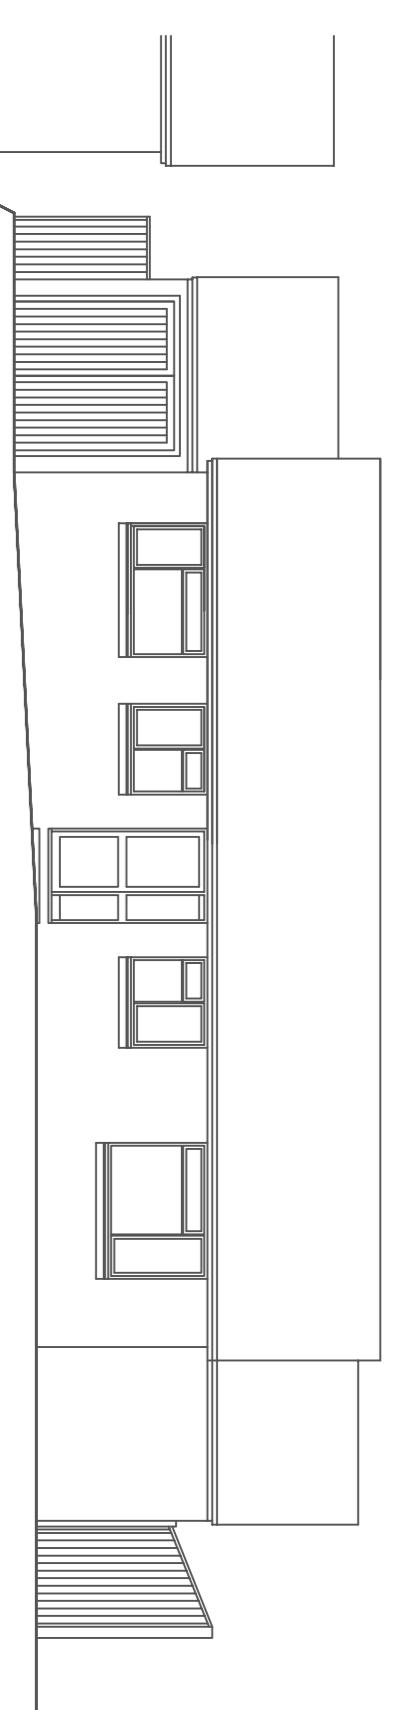

Facing Shetland Road

Michael Sale M.R.I.C.S., F.C.I.O.B.,  
Architectural Surveyors  
16 Dane Close, Kedington,  
Haverhill, Suffolk, CB9 7NX  
Telephone: 01440 702106  
Fax: 08707 065471  
email: info@michaelsale.co.uk  
website: www.michaelsale.co.uk

Proposed rear extension to bungalow  
incorporating garage conversion, following the  
removal of a dilapidated out building  
105 Shetland Road,  
Haverhill,  
Suffolk,  
CB9 0LR  
For Ms D. Doyle

Drawing No: 9256/25/1  
Scale: 1:100 & 1:50  
Drawn By: Nicola Sale  
Checked By: Michael Sale  
Date: April 2025