


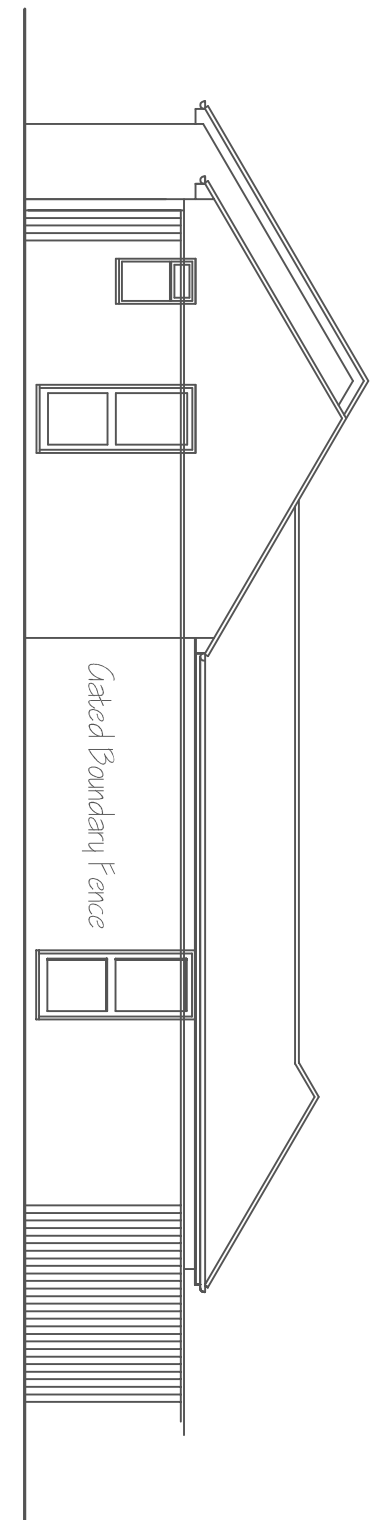


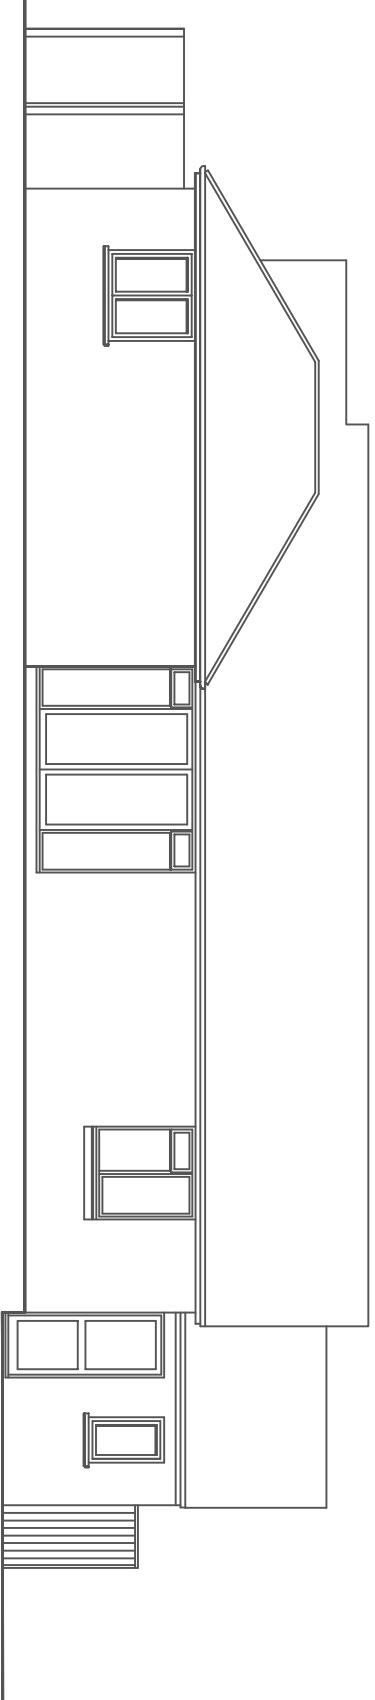


Facing Chalkstone Way
Elevations as proposed

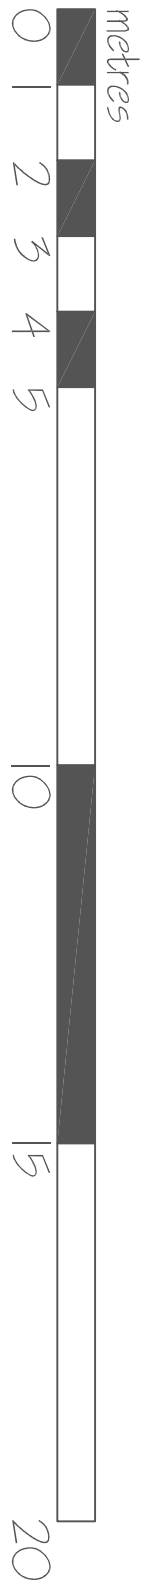

Facing own rear garden

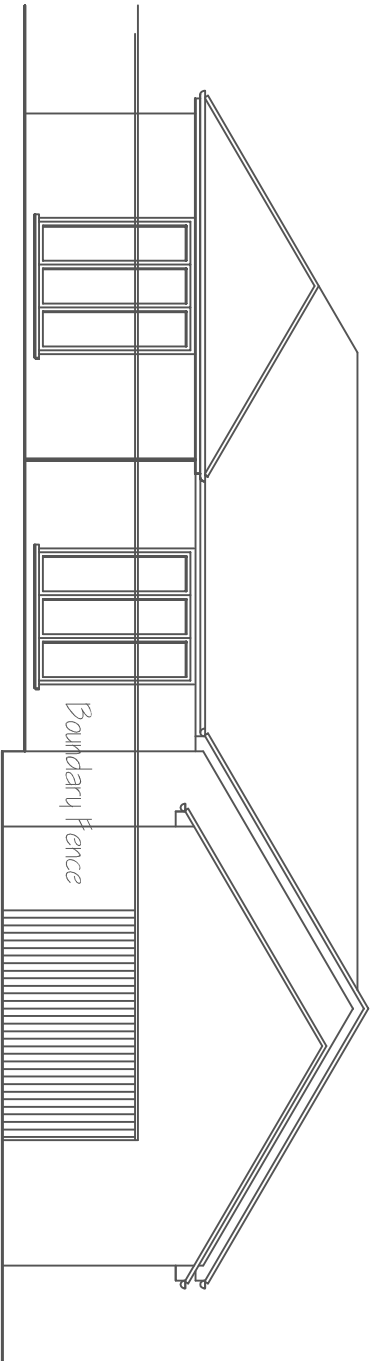



Facing neighboring bungalow

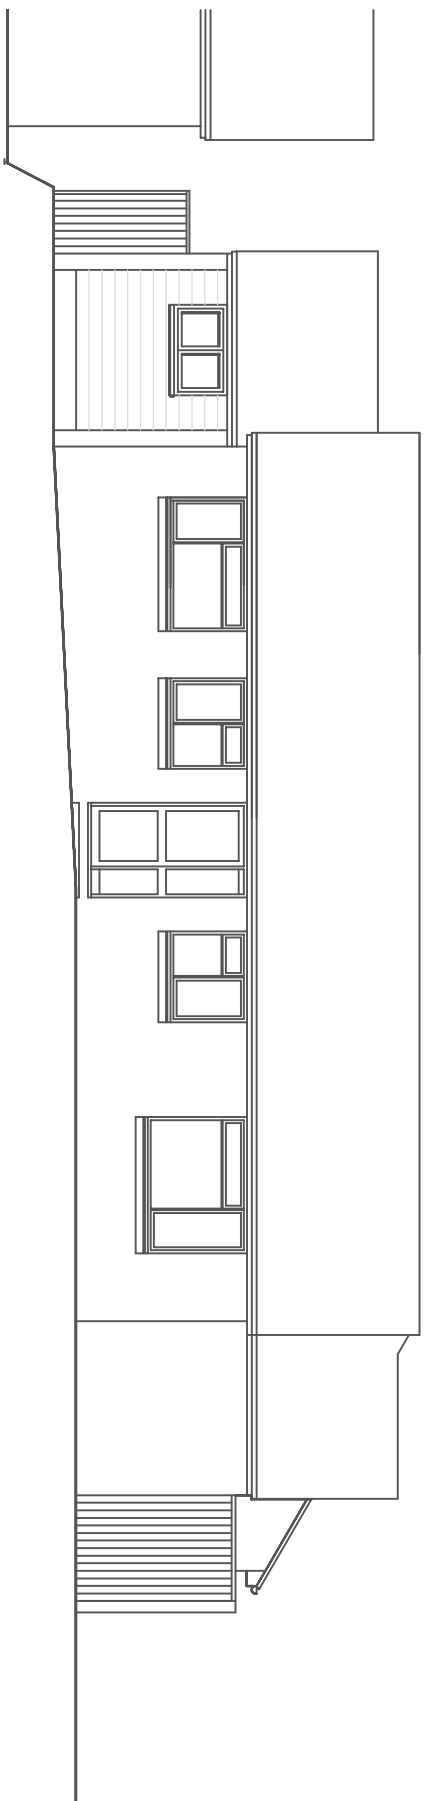

Facing Shetland Road

EXTERNAL FINISHES

Roof: Profiled tiles to match existing
Walls: Faced brickwork to match existing, with white UPVC boarding to conceal original opening of converted garage.
Fenestration: White UPVC to match existing

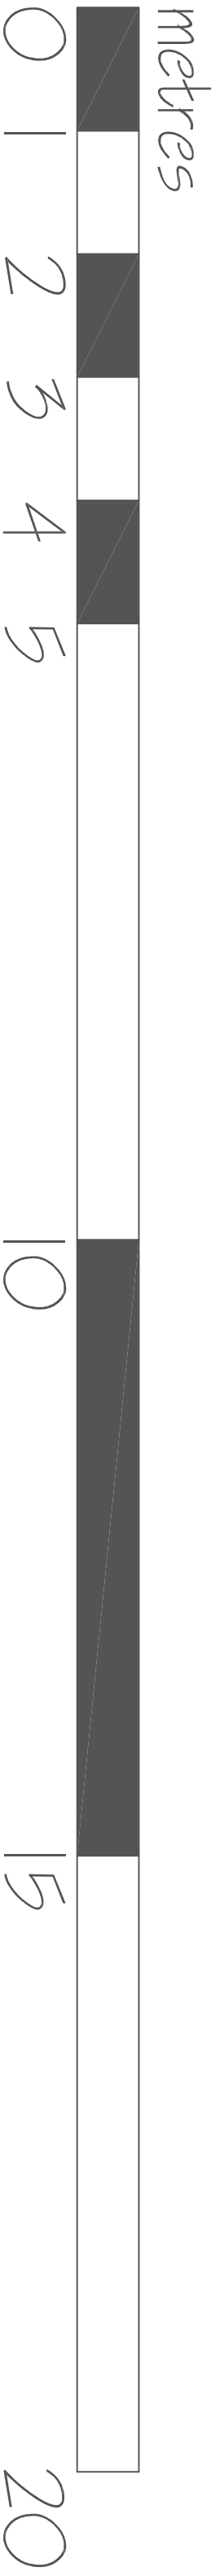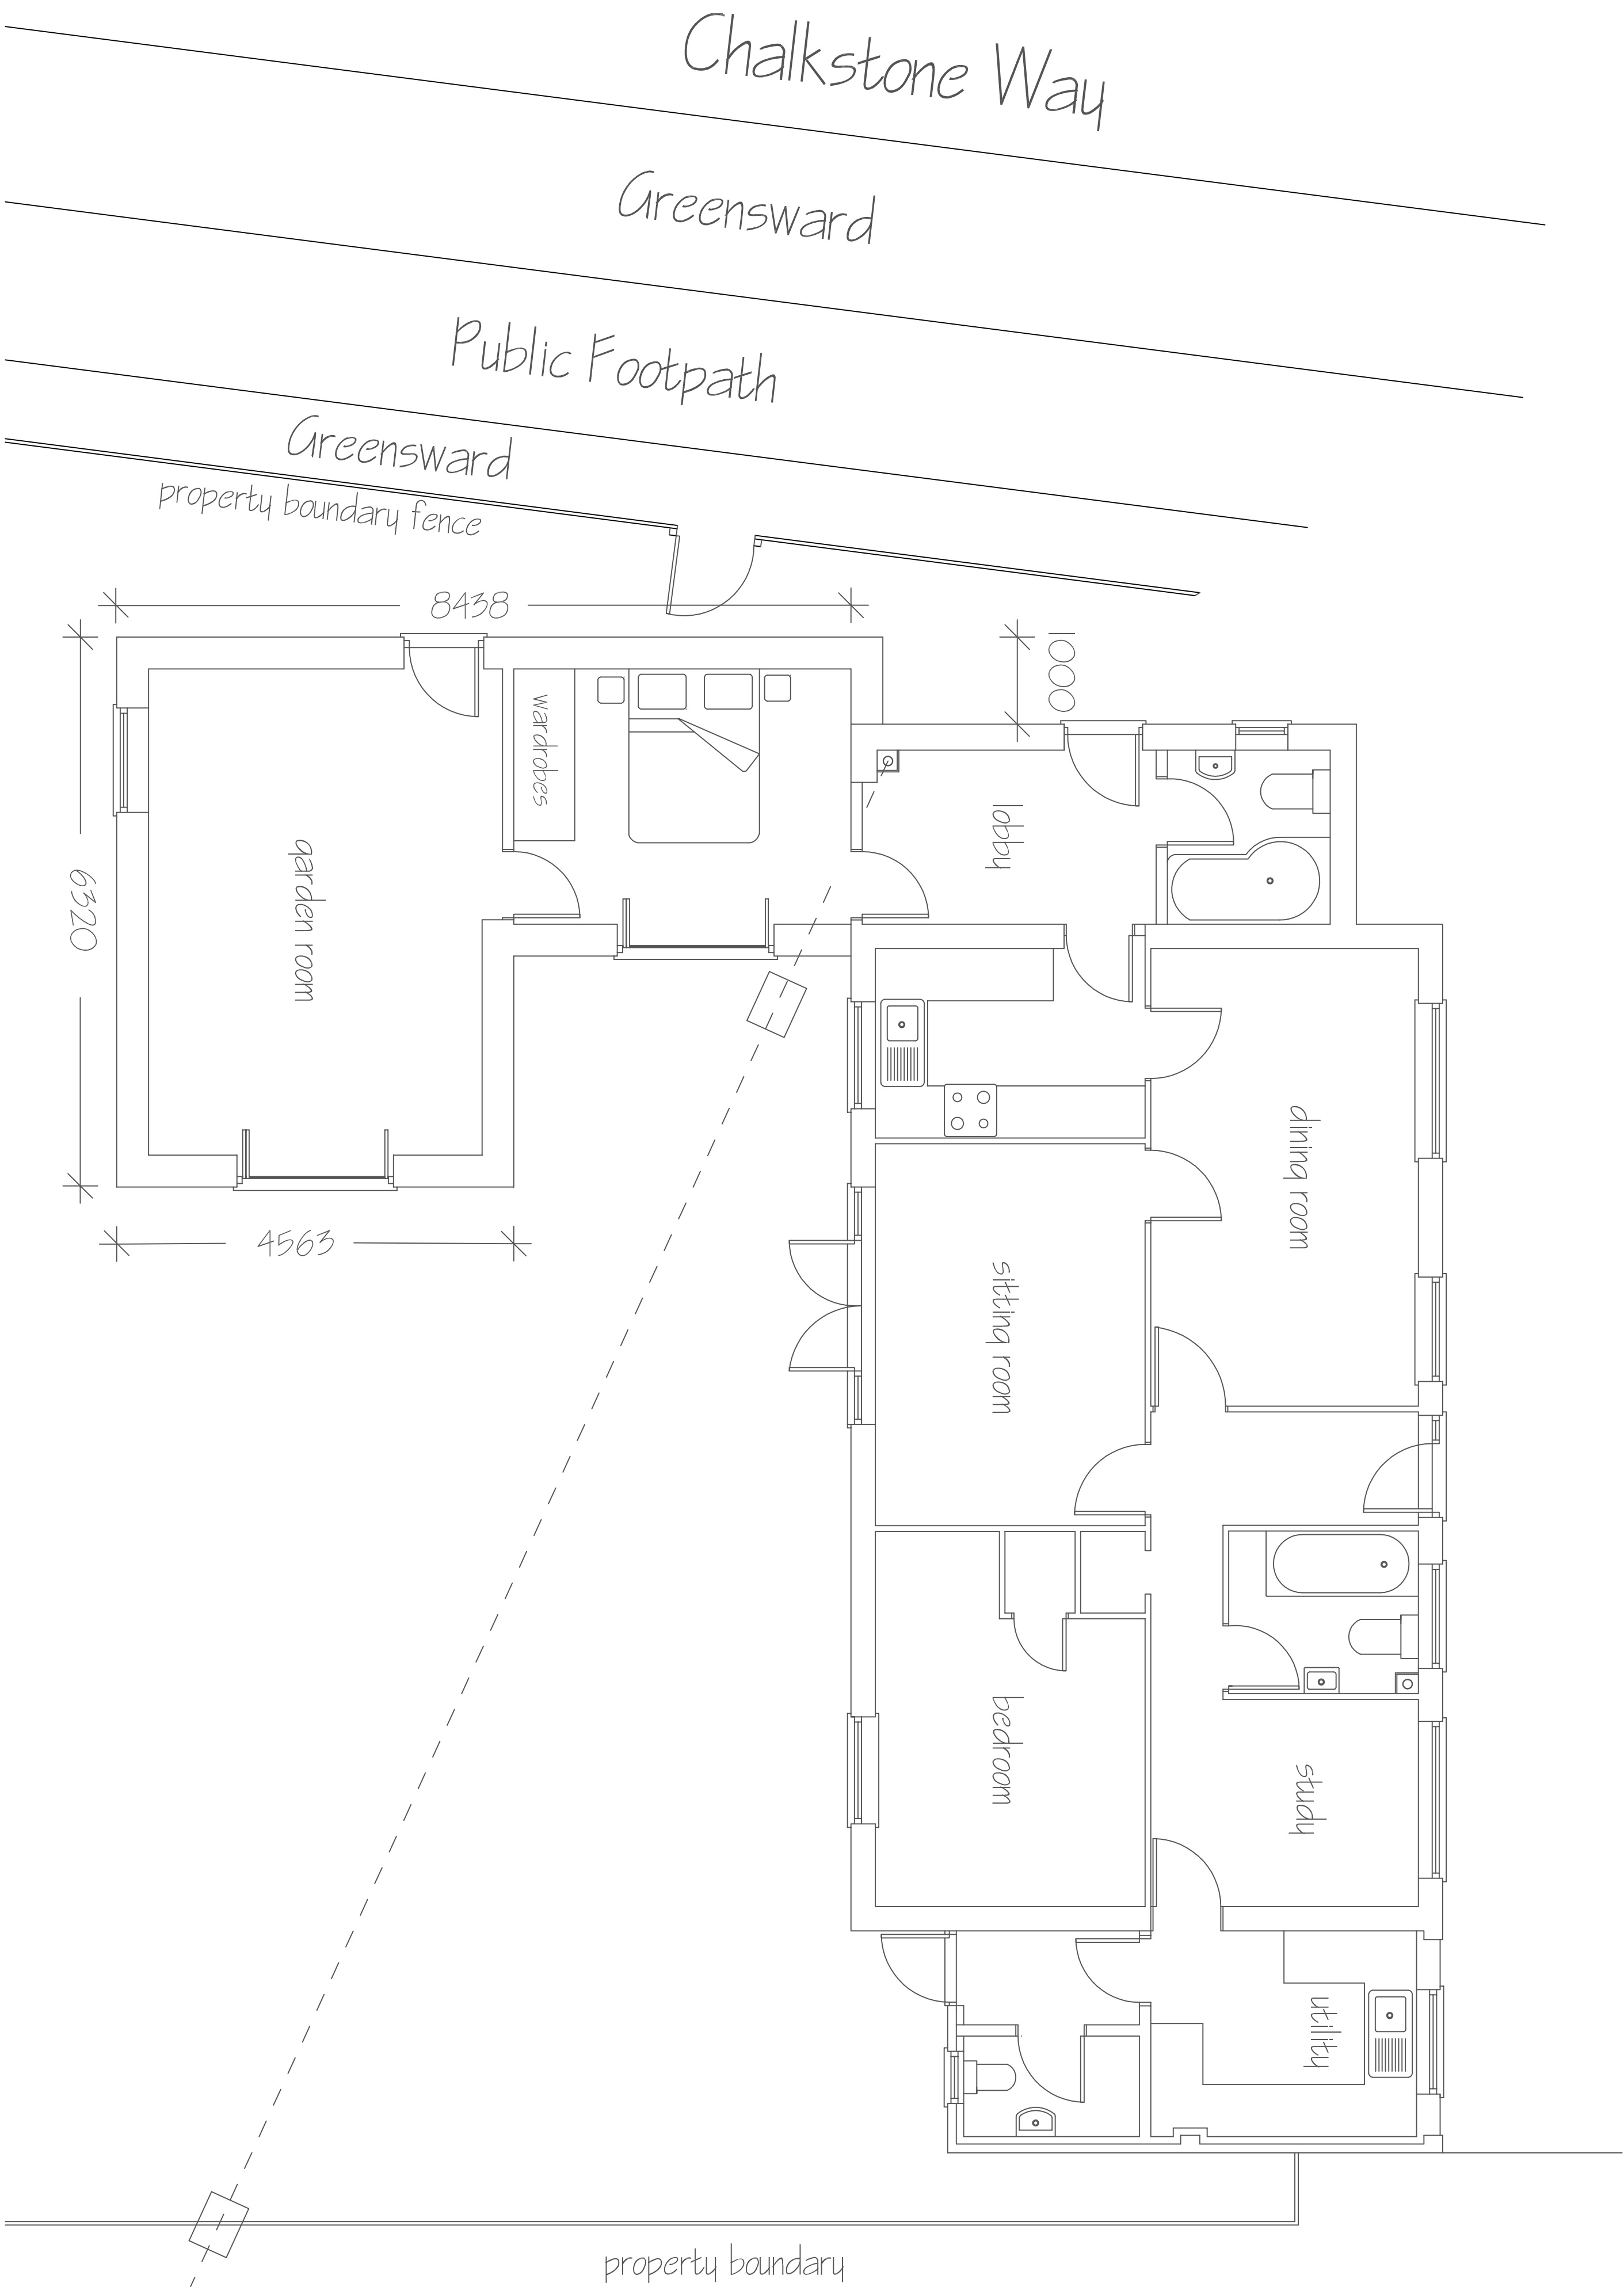

Do not scale from this drawing

Michael Sale M.R.I.C.S., F.C.I.O.B., Architectural Surveyors 16 Dane Close, Kedington, Haverhill, Suffolk, CB9 7NX Telephone: 01440 702106 Fax: 08707 065471 email: info@michaelsale.co.uk website: www.michaelsale.co.uk	Proposed rear extension to bungalow incorporating garage conversion, following the removal of a dilapidated out building 105 Shetland Road, Haverhill, Suffolk, CB9 0LR For Ms D. Doyle
Drawing No: 9256/25/2 Scale: 1:100 & 1:50 Drawn By: Nicola Sale Checked By: Michael Sale Date: April 2025	