

DO NOT SCALE

PROPOSED VEHICLE PASSING PLACE




SHEET 1
SHEET 2


SHEET 1
SHEET 2

PROPOSED VEHICLE PASSING PLACE


PROPOSED VEHICLE PASSING PLACE

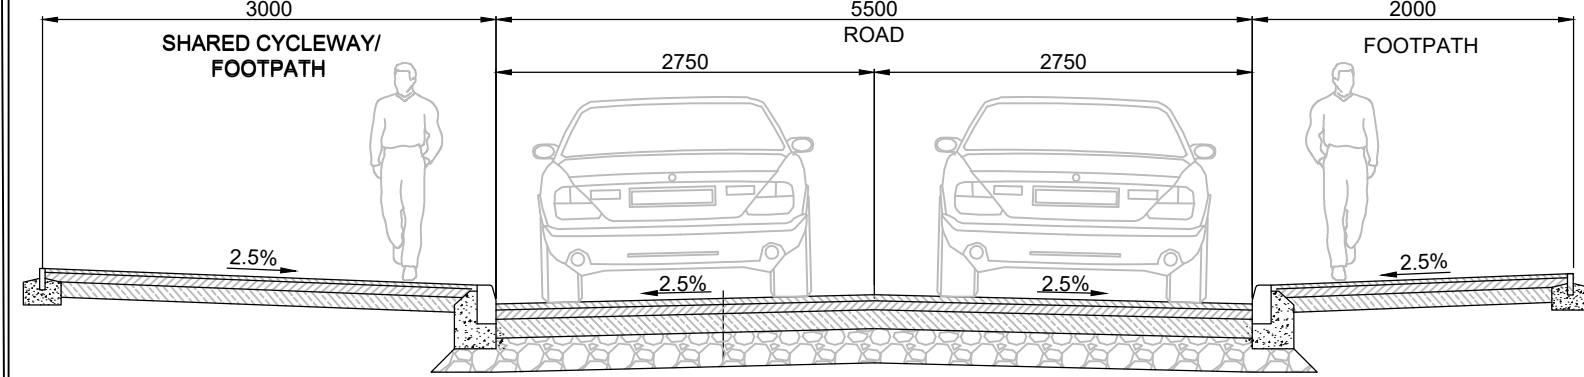


TYPICAL SECTION A7
SCALE 1:50

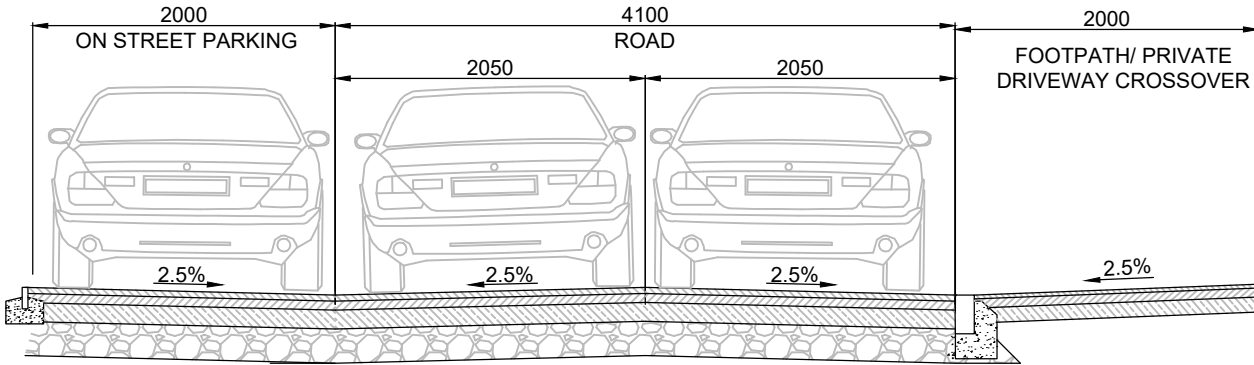


TYPICAL SECTION A8
SCALE 1:50

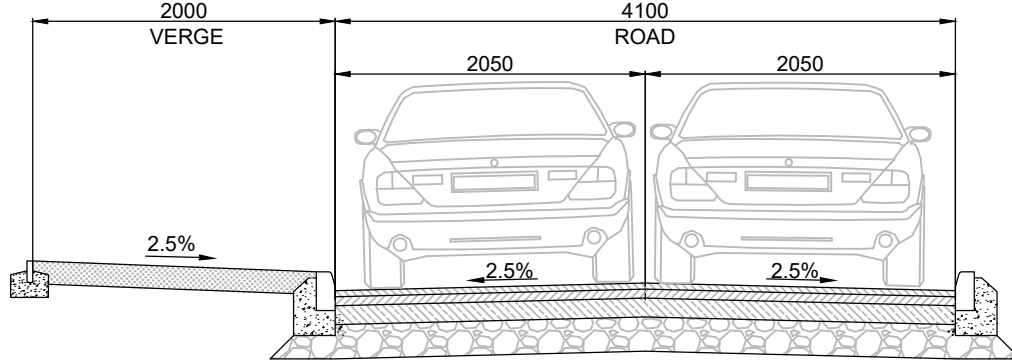

TYPICAL SECTION A9
SCALE 1:50

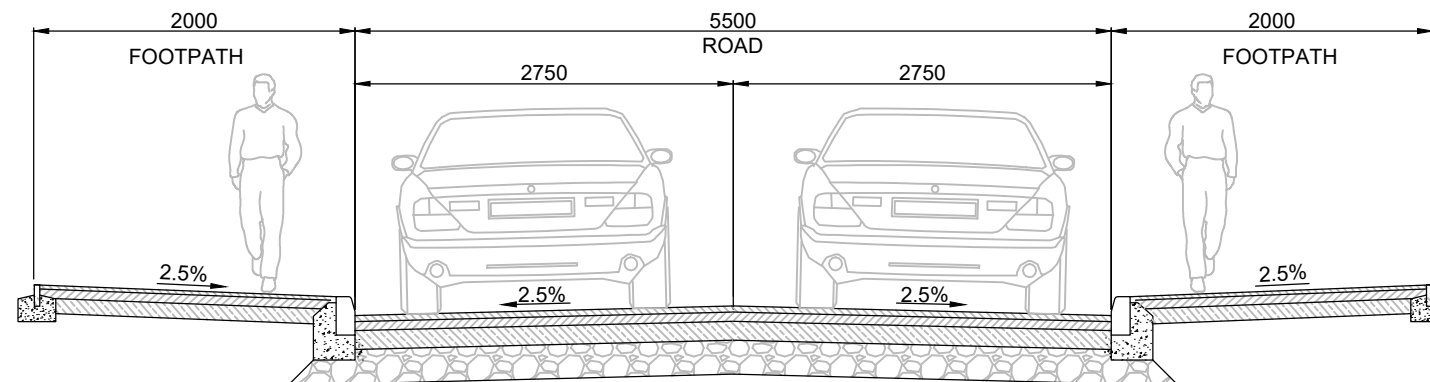


TYPICAL SECTION A10
SCALE 1:50

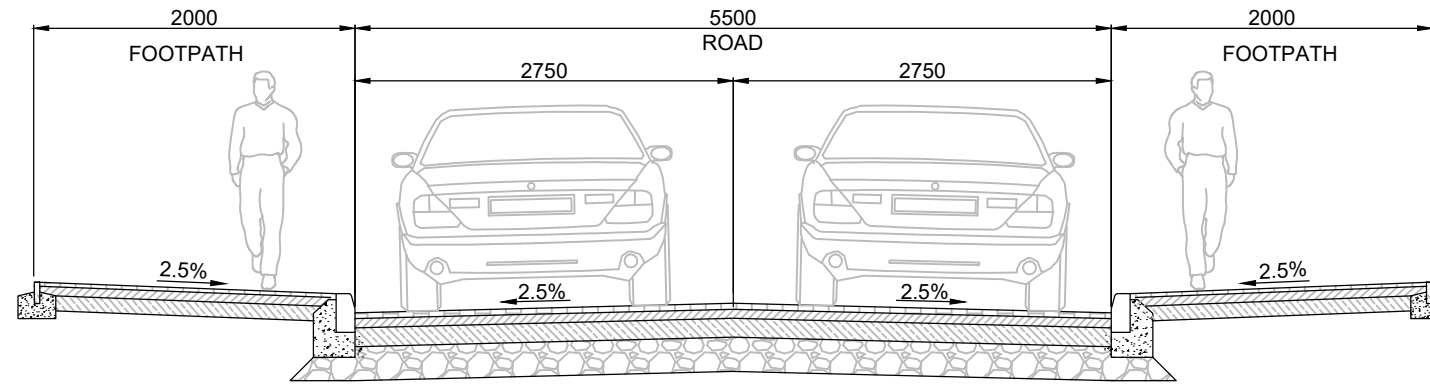

TYPICAL SECTION A11
SCALE 1:50

GENERAL NOTES

- DO NOT SCALE FROM THIS DRAWING.
- ALL DIMENSIONS ARE IN MILLIMETRES UNLESS NOTED OTHERWISE.
- ALL LEVELS ARE IN METRES RELATIVE TO ORDNANCE DATUM NEWLYN UNLESS NOTED OTHERWISE.
- THIS DRAWING HAS BEEN BASED UPON SURVEY / OS INFORMATION SUPPLIED BY OTHERS, ROYAL HASKONING DHV SHALL NOT BE LIABLE FOR ANY INACCURACY OR DEFICIENCIES ARISING FROM IT.
- THIS DRAWING TO BE READ IN CONJUNCTION WITH ALL OTHER RELEVANT DRAWINGS.
- ALL MATERIALS AND WORKMANSHIP WILL BE AS SPECIFIED IN THE SPECIFICATION UNLESS NOTED OTHERWISE.
- ALL LEVELS, DIMENSIONS AND LOCATIONS ARE TO BE CHECKED BY THE MAIN CONTRACTOR PRIOR TO COMMENCEMENT OF ANY WORK ON SITE.
- ALL ADAPTABLE SEWER WORKS TO BE IN ACCORDANCE WITH SEWERS FOR ADOPTION 6th EDITION, ANGLIAN WATER'S SPECIFICATION AND THE CURRENT VERSION OF THE SPECIFICATION FOR HIGHWAY WORKS.

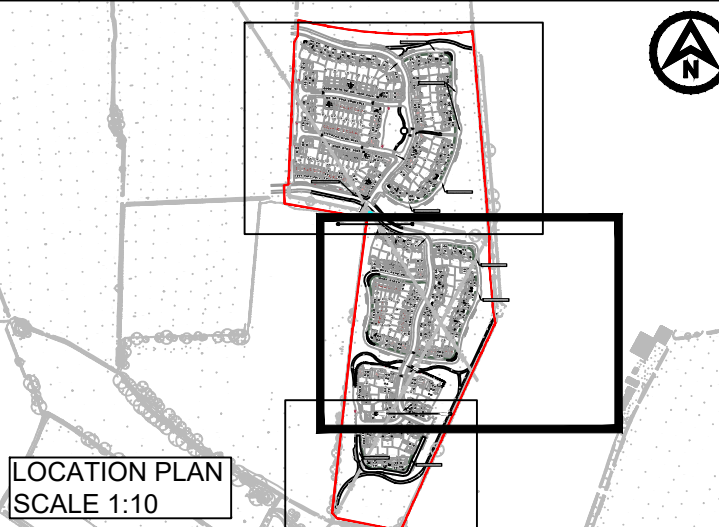


KEY

- OUTLINE APPLICATION BOUNDARY
- HOUSING RMA APPLICATION BOUNDARY
- ADOPTED HIGHWAY BOUNDARY
- PROPOSED MACADAM SURFACING PRIMARY STREETS
- PROPOSED ADOPTED LANE STREET MACADAM WITH WHITE CHIPPING
- PROPOSED ADOPTED SOFT LANDSCAPING IN LINE WITH EXTERIOR ARCHITECTURE DRAWINGS
- VEHICLE CROSSOVER FOOTWAY
- PROPOSED ADOPTED FOOTPATH
- PROPOSED ADOPTED SHARED SURFACE STREET WITH BLOCK PAVED SURFACING
- PROPOSED ADOPTED SHARED CYCLEWAY / FOOTPATH
- PROPOSED VEHICLE RUN-OVER CLOCK PAVING / TUMBLE COBBLES
- PROPOSED HEADWALL
- FFL FINISHED FLOOR LEVEL
- 96.900
- BUFF COLOURED BLISTER TACTILES
- RED COLOURED BLISTER TACTILES

P02	19/05/25	UPDATED TO NEW LAYOUT	SS	DJ	DJ
P01	23/06/24	FIRST ISSUE	SS	DJ	DJ
REV	DATE	DESCRIPTION	BY	CHK	APP

REVISIONS	
DRAWING STATUS	PRELIMINARY

CLIENT

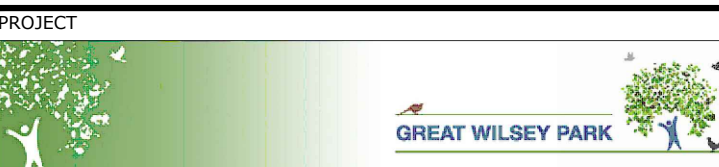

TITLE

A3/A5
GENERAL ARRANGEMENT
SHEET 2 OF 3



DRAWN	SS	CHECKED	DJ	APPROVED	DJ
DATE	AUG 24	SCALE AT A1	1:500	PROJECT NUMBER	PB8301

DRAWING No.	PB8301-RHD-DE-A5-DR-D-0101	REVISION	P02
-------------	----------------------------	----------	-----