


DO NOT SCALE



GENERAL NOTES

1. DO NOT SCALE FROM THIS DRAWING.
2. ALL DIMENSIONS ARE IN MILLIMETRES UNLESS NOTED OTHERWISE.
3. ALL LEVELS ARE IN METRES RELATIVE TO ORDNANCE DATUM NEWLYN UNLESS NOTED OTHERWISE.
4. THIS DRAWING HAS BEEN BASED UPON SURVEY / OS INFORMATION SUPPLIED BY OTHERS, ROYAL HASKONING DHV SHALL NOT BE LIABLE FOR ANY INACCURACY OR DEFICIENCIES ARISING FROM IT.
5. THIS DRAWING TO BE READ IN CONJUNCTION WITH ALL OTHER RELEVANT DRAWINGS.
6. ALL MATERIALS AND WORKMANSHIP WILL BE AS SPECIFIED IN THE SPECIFICATION UNLESS NOTED OTHERWISE.
7. ALL LEVELS, DIMENSIONS AND LOCATIONS ARE TO BE CHECKED BY THE MAIN CONTRACTOR PRIOR TO COMMENCEMENT OF ANY WORK ON SITE
8. ALL ADOPTABLE SEWER WORKS TO BE IN ACCORDANCE WITH SEWERS FOR ADOPTION 6th EDITION, ANGLIAN WATER'S SPECIFICATION AND THE CURRENT VERSION OF THE SPECIFICATION FOR HIGHWAY WORKS.

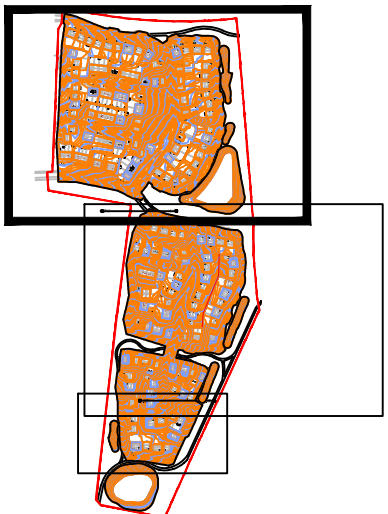

LOCATION PLAN
SCALE 1:10

KEY


- FINISHED FLOOR LEVEL
- INDICATIVE RETAINING STRUCTURE LOCATION (HEIGHT UP TO 300mm)
- INDICATIVE RETAINING STRUCTURE LOCATION (HEIGHT 300 TO 900mm)
- INDICATIVE RETAINING STRUCTURE LOCATION (HEIGHT 900 TO 2000mm)

P02	15/05/25	LAYOUT UPDATED	LZ	LZ	DJ
P01	09/06/24	FIRST ISSUE	SS	DJ	DJ
REV	DATE	DESCRIPTION	BY	CHK	APP

REVISIONS

DRAWING STATUS PRELIMINARY

CLIENT

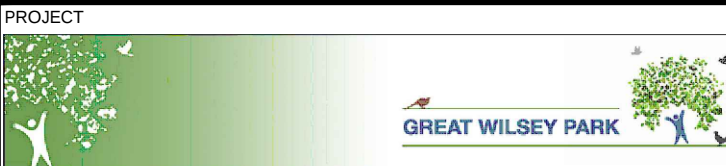


TITLE

A3/A5
LEVELS
SHEET 1 OF 2



DRAWN	SS	CHECKED	DJ	APPROVED	DJ
DATE	AUG 24	SCALE AT A1	1:500	PROJECT NUMBER	PB8301

DRAWING No.	REVISION
PB8301-RHD-DE-A5-DR-D-0600	P02

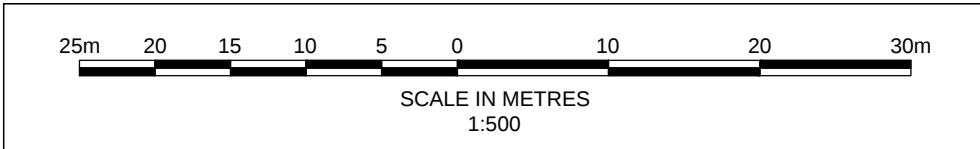

● SHEET 1
● SHEET 2

● SHEET 1
● SHEET 2