


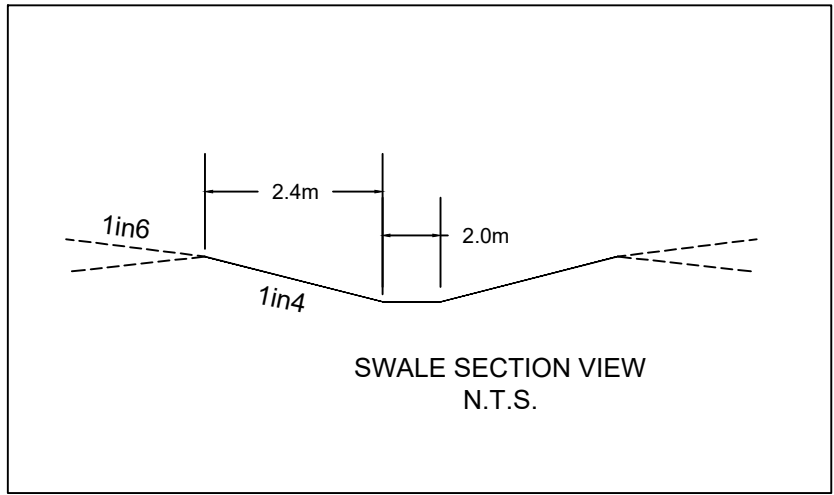
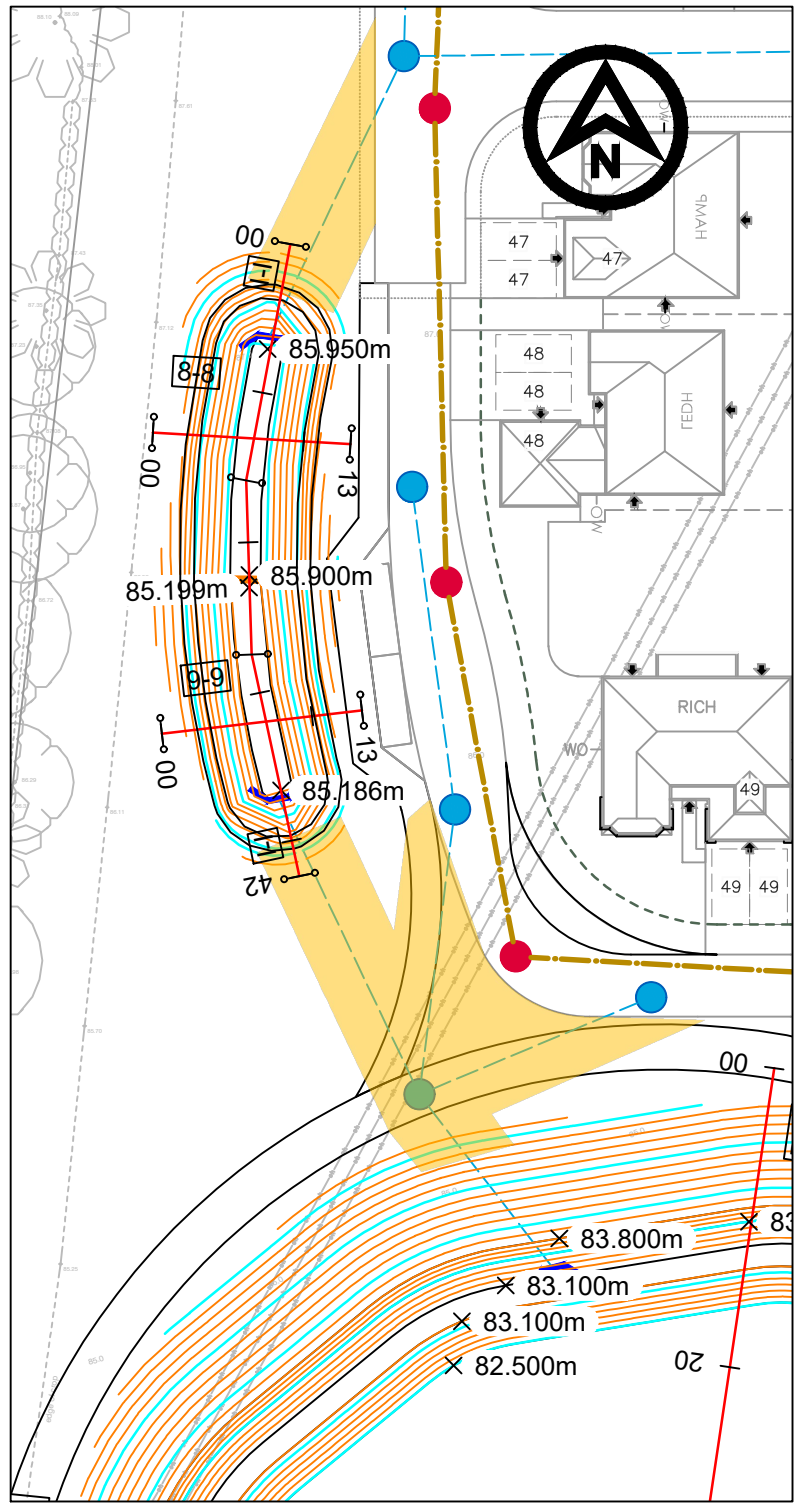


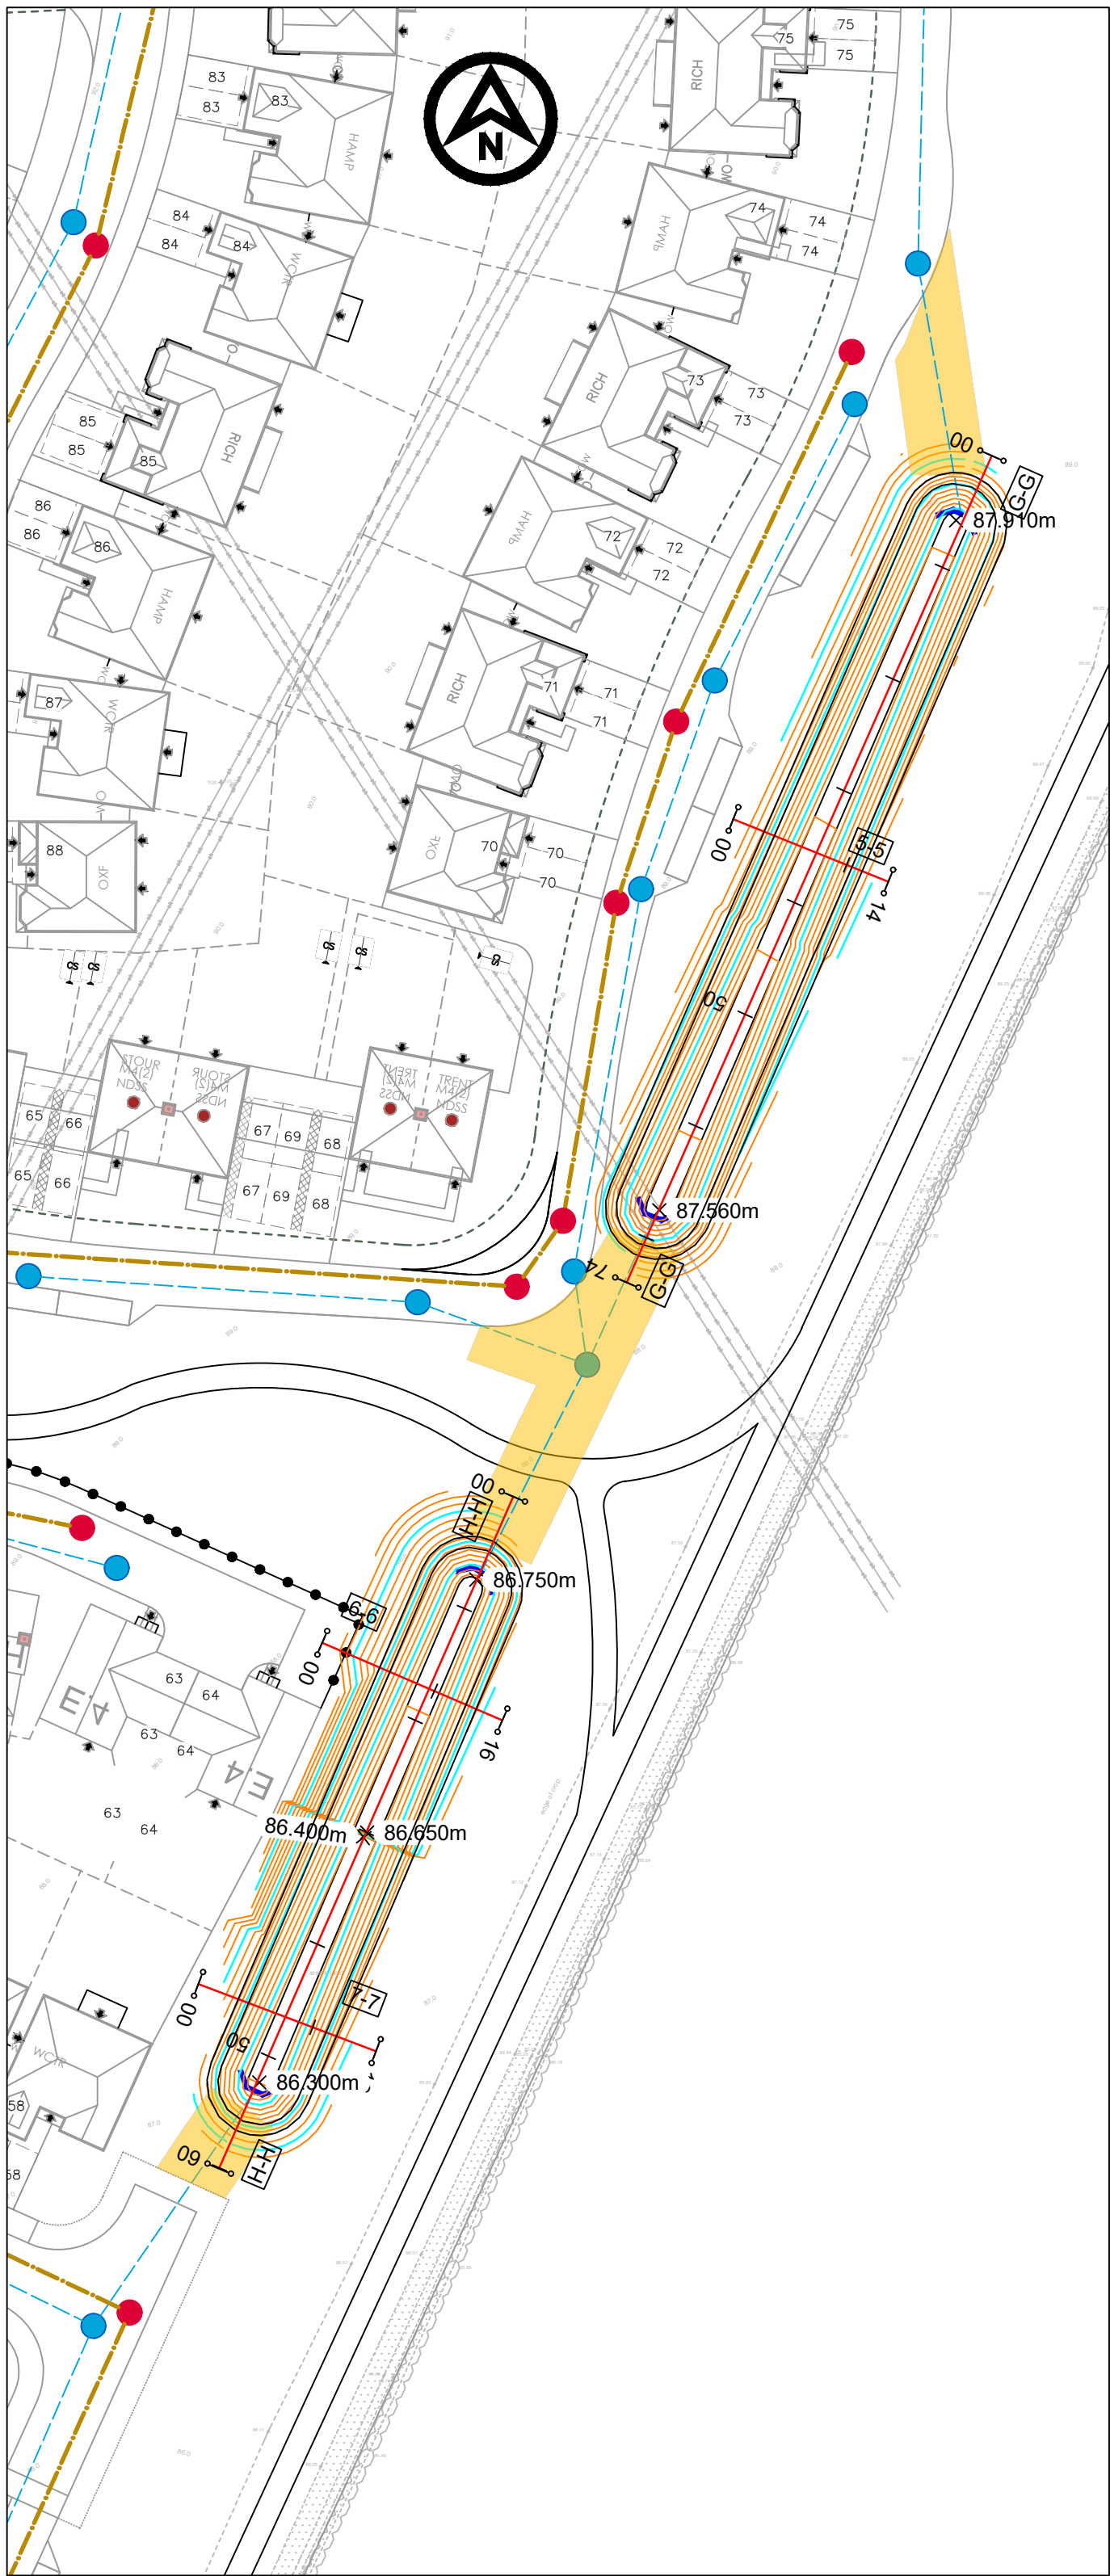


5-5 - LONGSECTION
SCALE: H 1:500,V 1:100. DATUM: 85.000

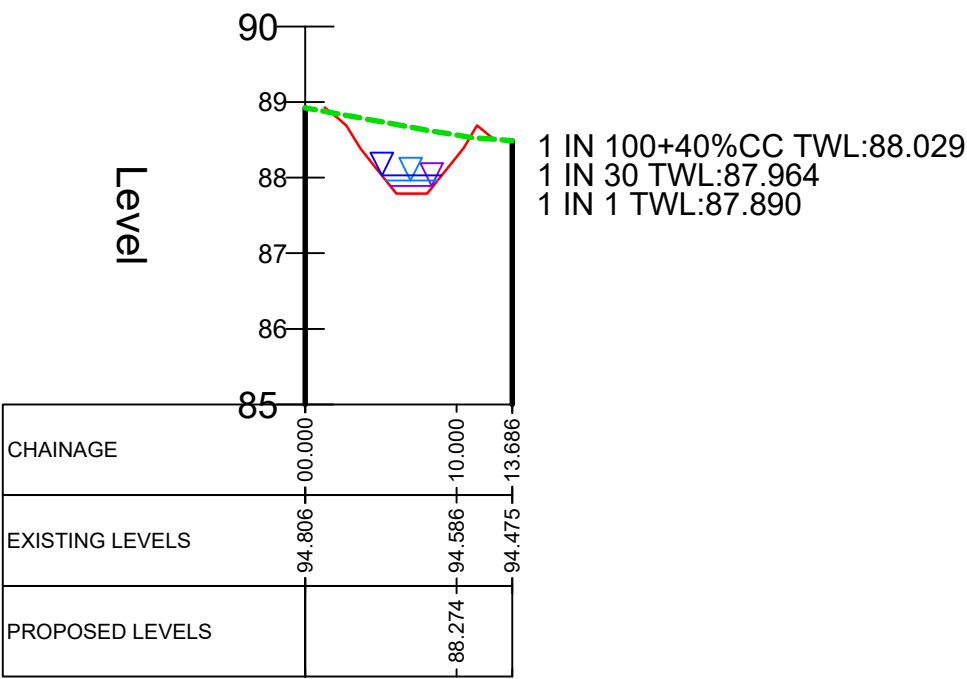


6-6 - LONGSECTION
SCALE: H 1:500,V 1:100. DATUM: 85.000

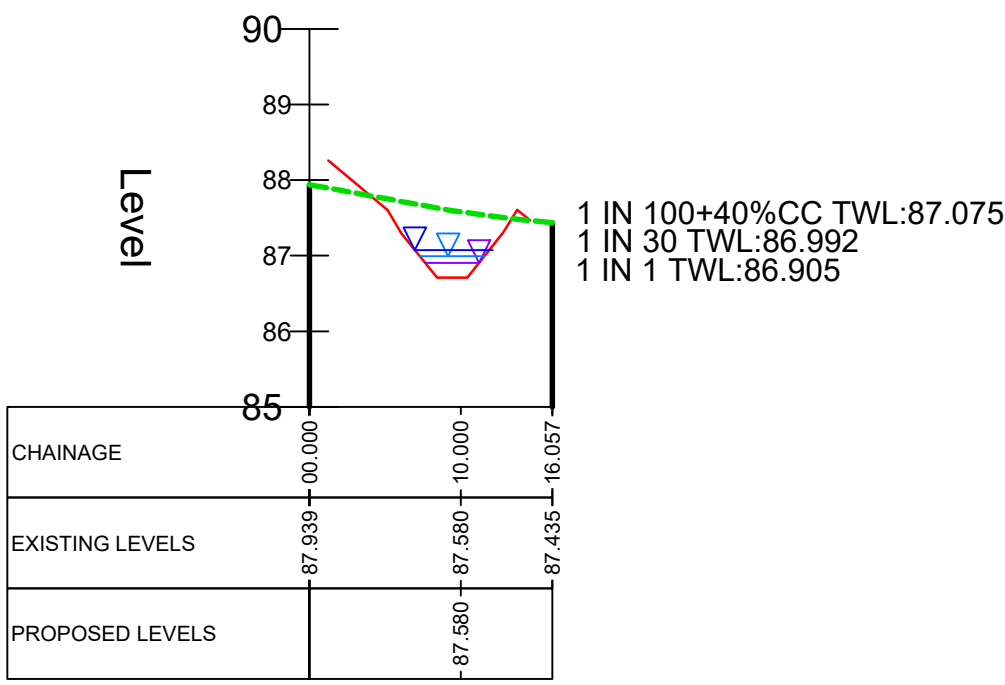


7-7 - LONGSECTION
SCALE: H 1:500,V 1:100. DATUM: 85.000

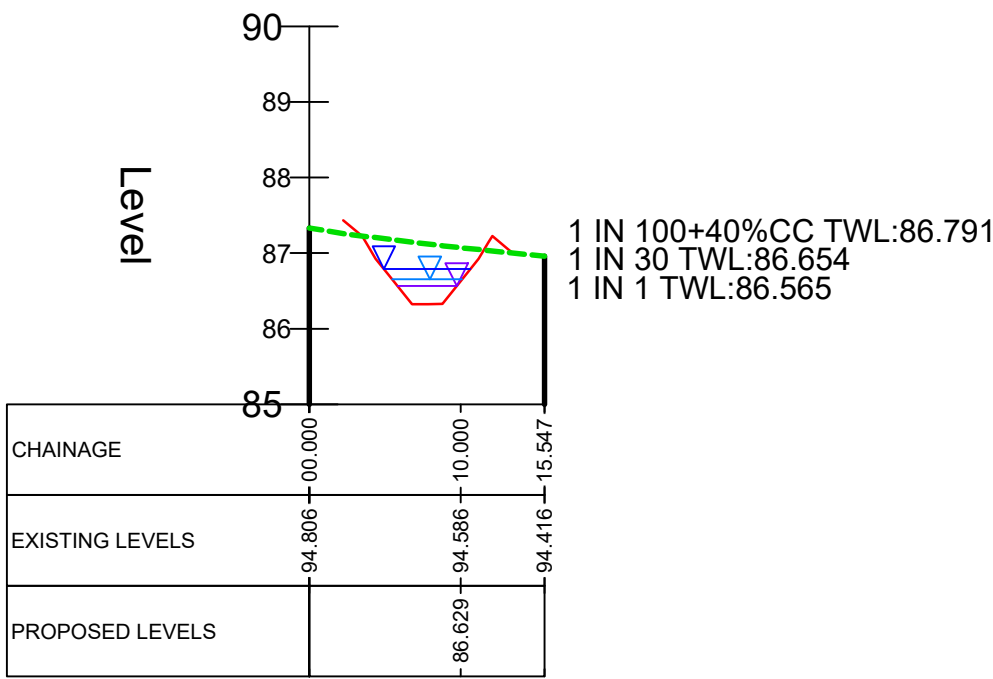

8-8 - LONGSECTION
SCALE: H 1:500,V 1:100. DATUM: 85.000

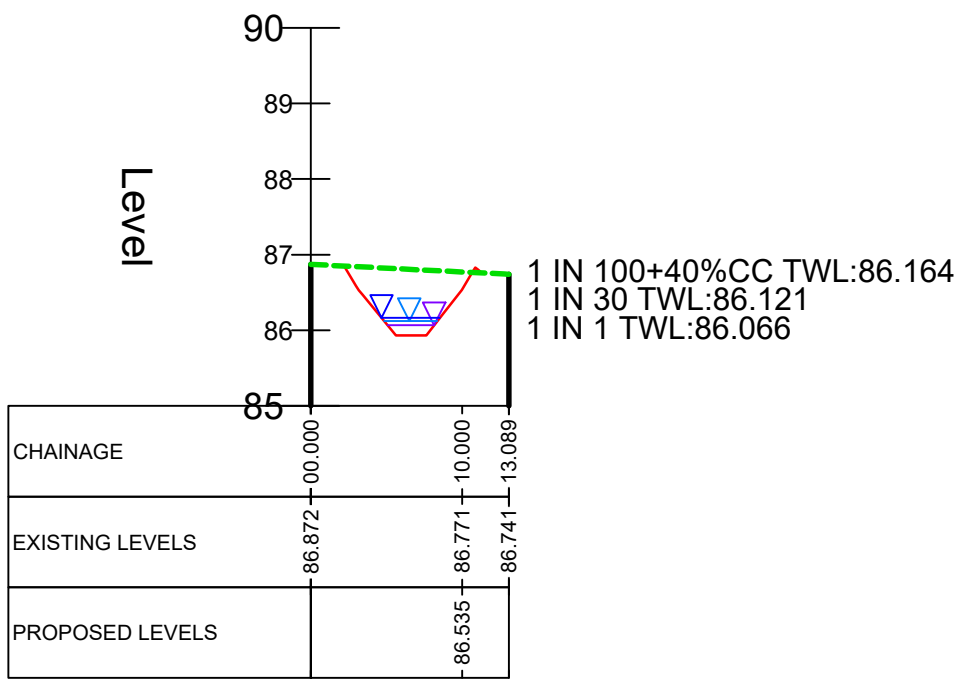

9-9 - LONGSECTION
SCALE: H 1:500,V 1:100. DATUM: 85.000

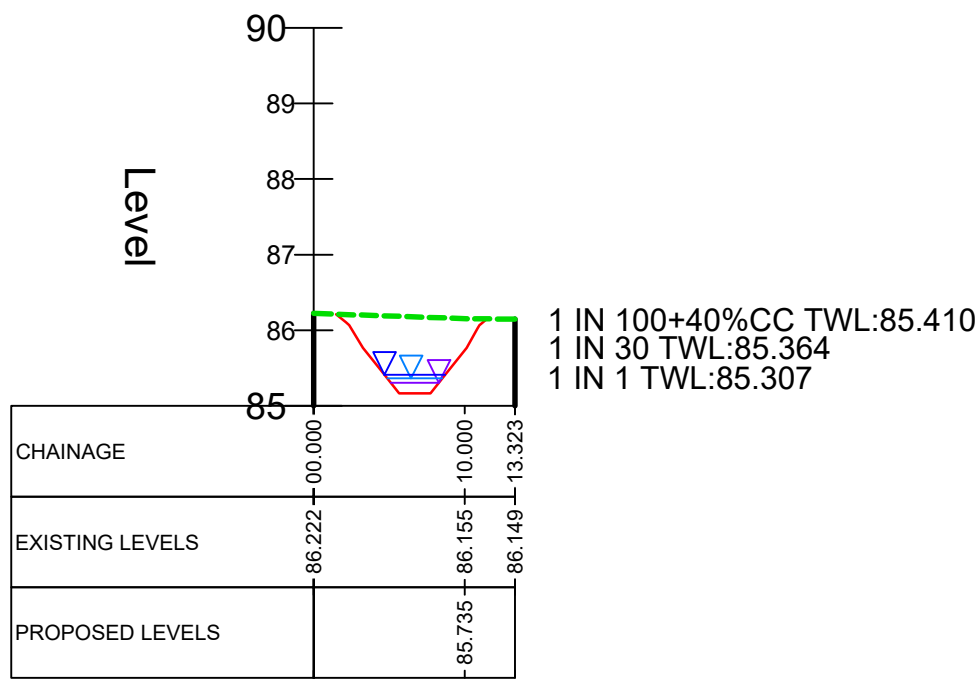

GENERAL NOTES

- DO NOT SCALE FROM THIS DRAWING.
- ALL DIMENSIONS ARE IN MILLIMETRES UNLESS NOTED OTHERWISE.
- ALL LEVELS ARE IN METRES RELATIVE TO ORDNANCE DATUM NEWLYN UNLESS NOTED OTHERWISE.
- THIS DRAWING HAS BEEN BASED UPON SURVEY / OS INFORMATION SUPPLIED BY OTHERS, ROYAL HASKONING DHV SHALL NOT BE LIABLE FOR ANY INACCURACY OR DEFICIENCIES ARISING FROM IT.
- THIS DRAWING TO BE READ IN CONJUNCTION WITH ALL OTHER RELEVANT DRAWINGS.
- ALL MATERIALS AND WORKMANSHIP WILL BE AS SPECIFIED IN THE SPECIFICATION UNLESS NOTED OTHERWISE.
- ALL LEVELS, DIMENSIONS AND LOCATIONS ARE TO BE CHECKED BY THE MAIN CONTRACTOR PRIOR TO COMMENCEMENT OF ANY WORK ON SITE.
- ALL ADAPTABLE SEWER WORKS TO BE IN ACCORDANCE WITH SEWERS FOR ADOPTION 6th EDITION, ANGLIAN WATER'S SPECIFICATION AND THE CURRENT VERSION OF THE SPECIFICATION FOR HIGHWAY WORKS.

KEY

- CROSS/LONGITUDINAL SECTION
- EXISTING GROUND PROFILE
- PROPOSED GROUND PROFILE
- 1 IN 1 WATER LEVEL
- 1 IN 30 WATER LEVEL
- 1 IN 100+40%CC WATER LEVEL

P02	15/05/25	LAYOUT UPDATED	SS	JM	DJ
P01	16/06/24	FIRST ISSUE	SS	JM	DJ
REV	DATE	DESCRIPTION	BY	CHK	APP

REVISIONS

DRAWING STATUS PRELIMINARY

CLIENT



PROJECT



TITLE

A5 SWALES SECTIONS



DRAWN	SS	CHECKED	JM	APPROVED	DJ
DATE	AUG 24	SCALE AT A1	1:500	PROJECT NUMBER	PB8301

DRAWING No.	PB8301-RHD-DE-A5-DR-D-0553	REVISION	P02
-------------	----------------------------	----------	-----