


REDROW HOMES EASTERN

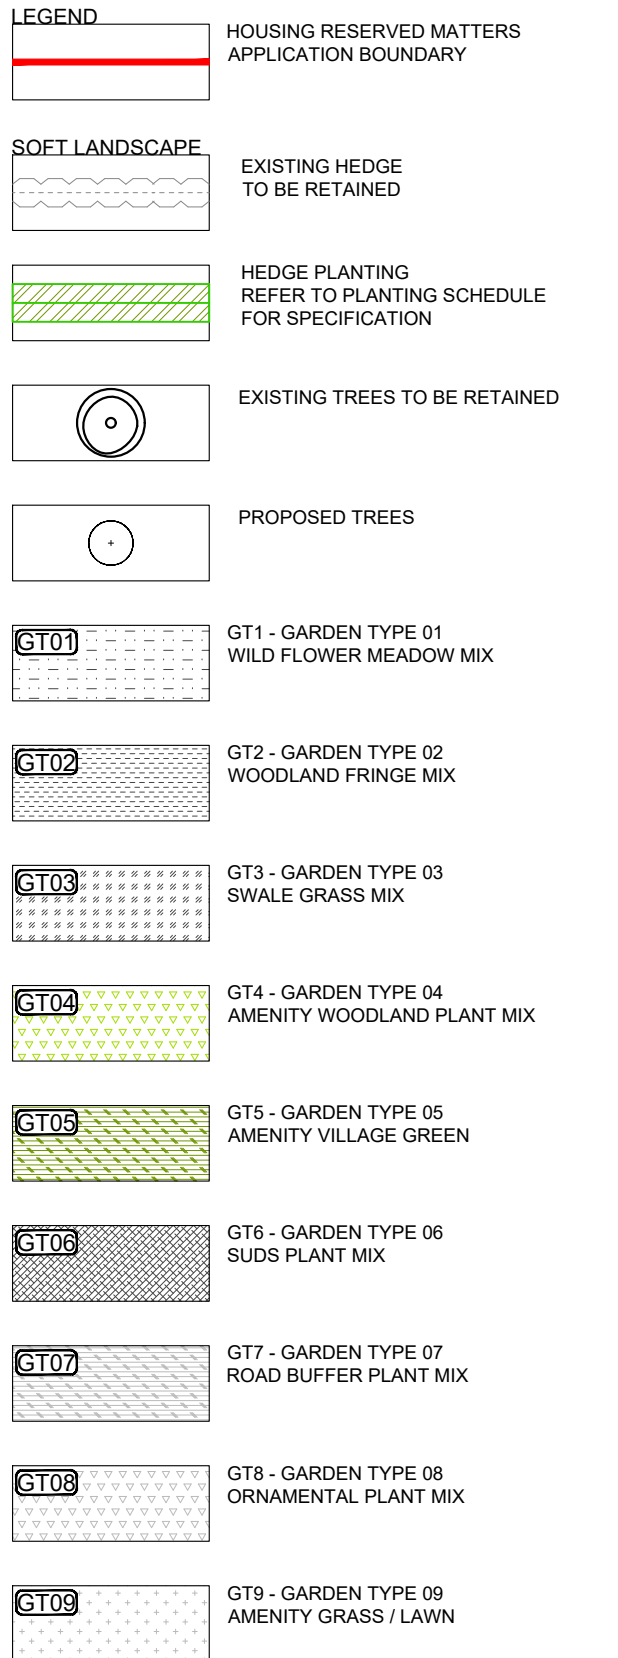

EXTERIOR
ARCHITECTURE

Project title
GREAT WILSEY PARK - HOUSING
PARCEL A3 & A5

Issued By	London	T: 020 7978 2101
Scale	1:200 @ A1	Drawn ExA
Status	PLANNING	Checked TOD
Date	20.05.2025	Approved LP

Drawn	ExA
Checked	TOD
Approved	LP