


south west facing elevation
as proposed - 1:200

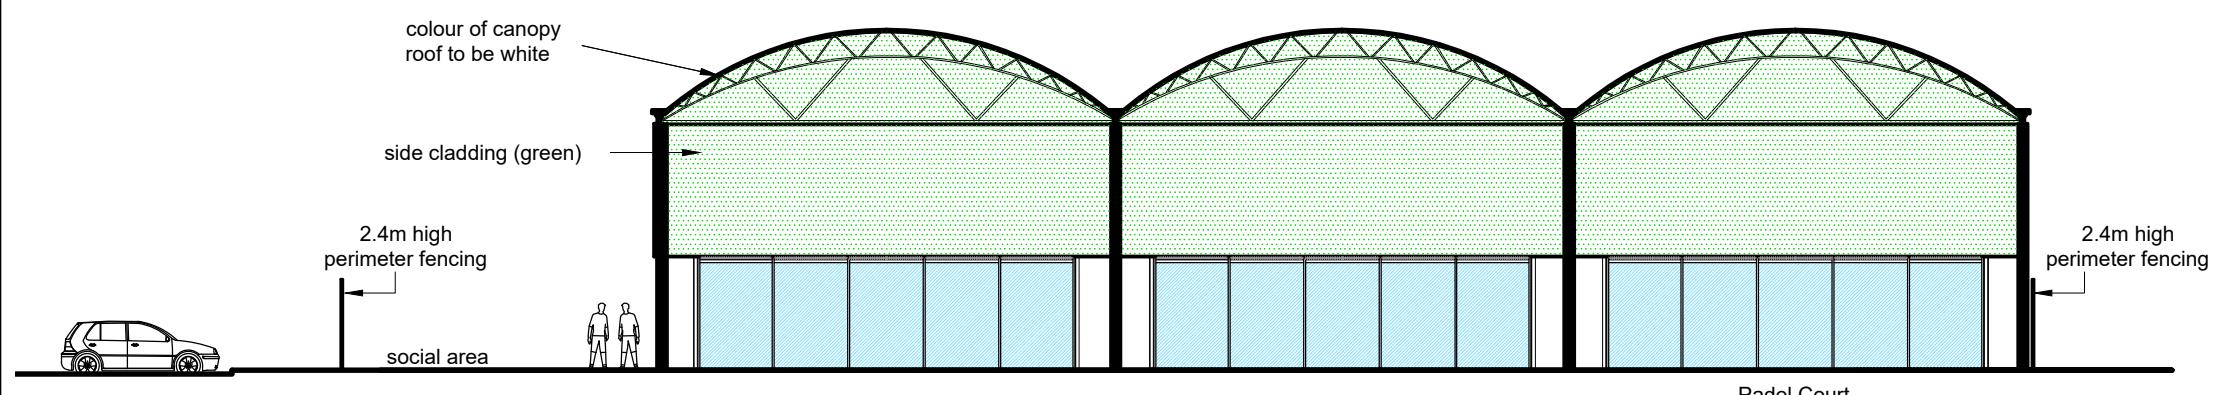

north east facing elevation
as proposed - 1:200



photo 1 - typical canopy
over Padel Courts



photo 2 - typical canopy
over Padel Courts