


Location Plan

Site Address: 43, Roman Way, Haverhill, CB9 0NG

Date Produced: 05-Sep-2025

Scale: 1:1250 @A4

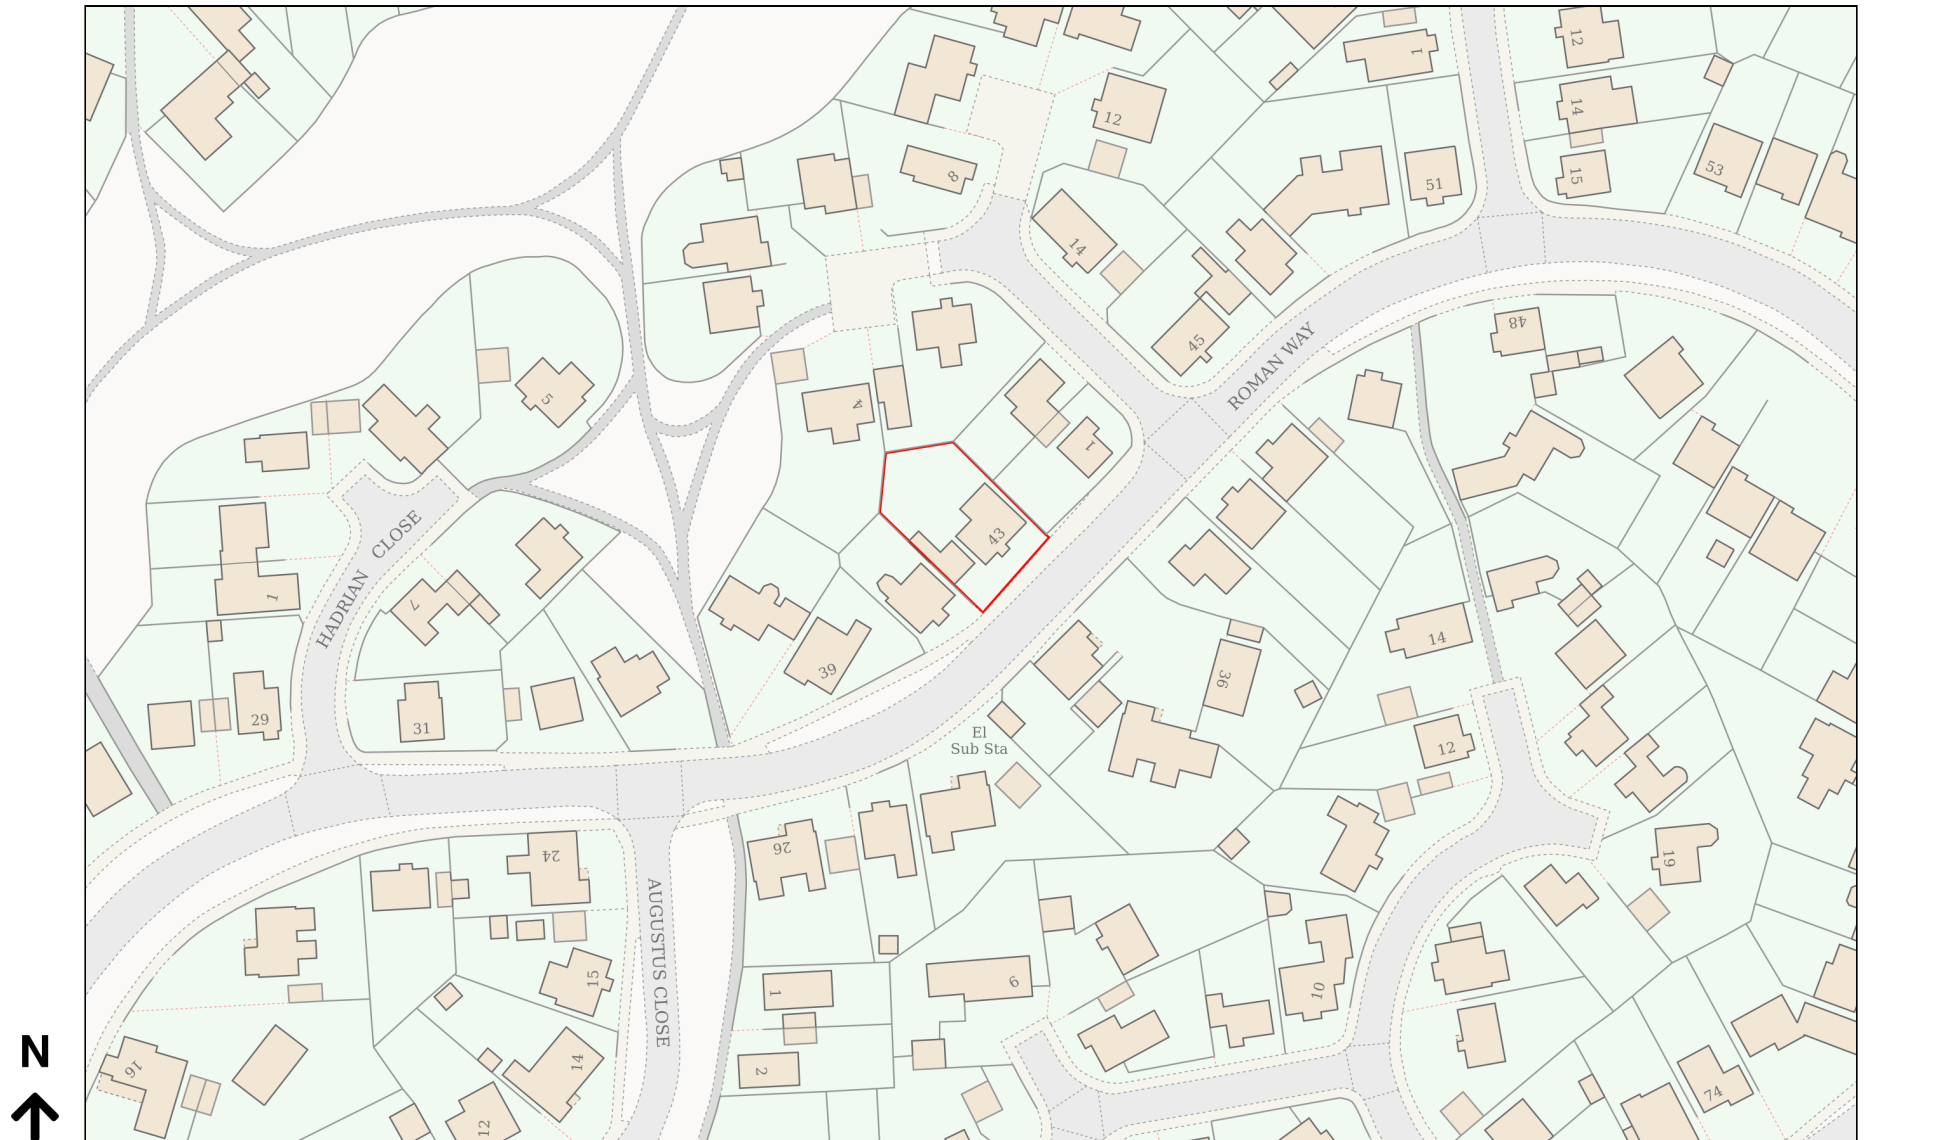

Planning Portal Reference: PP-14247029v1