


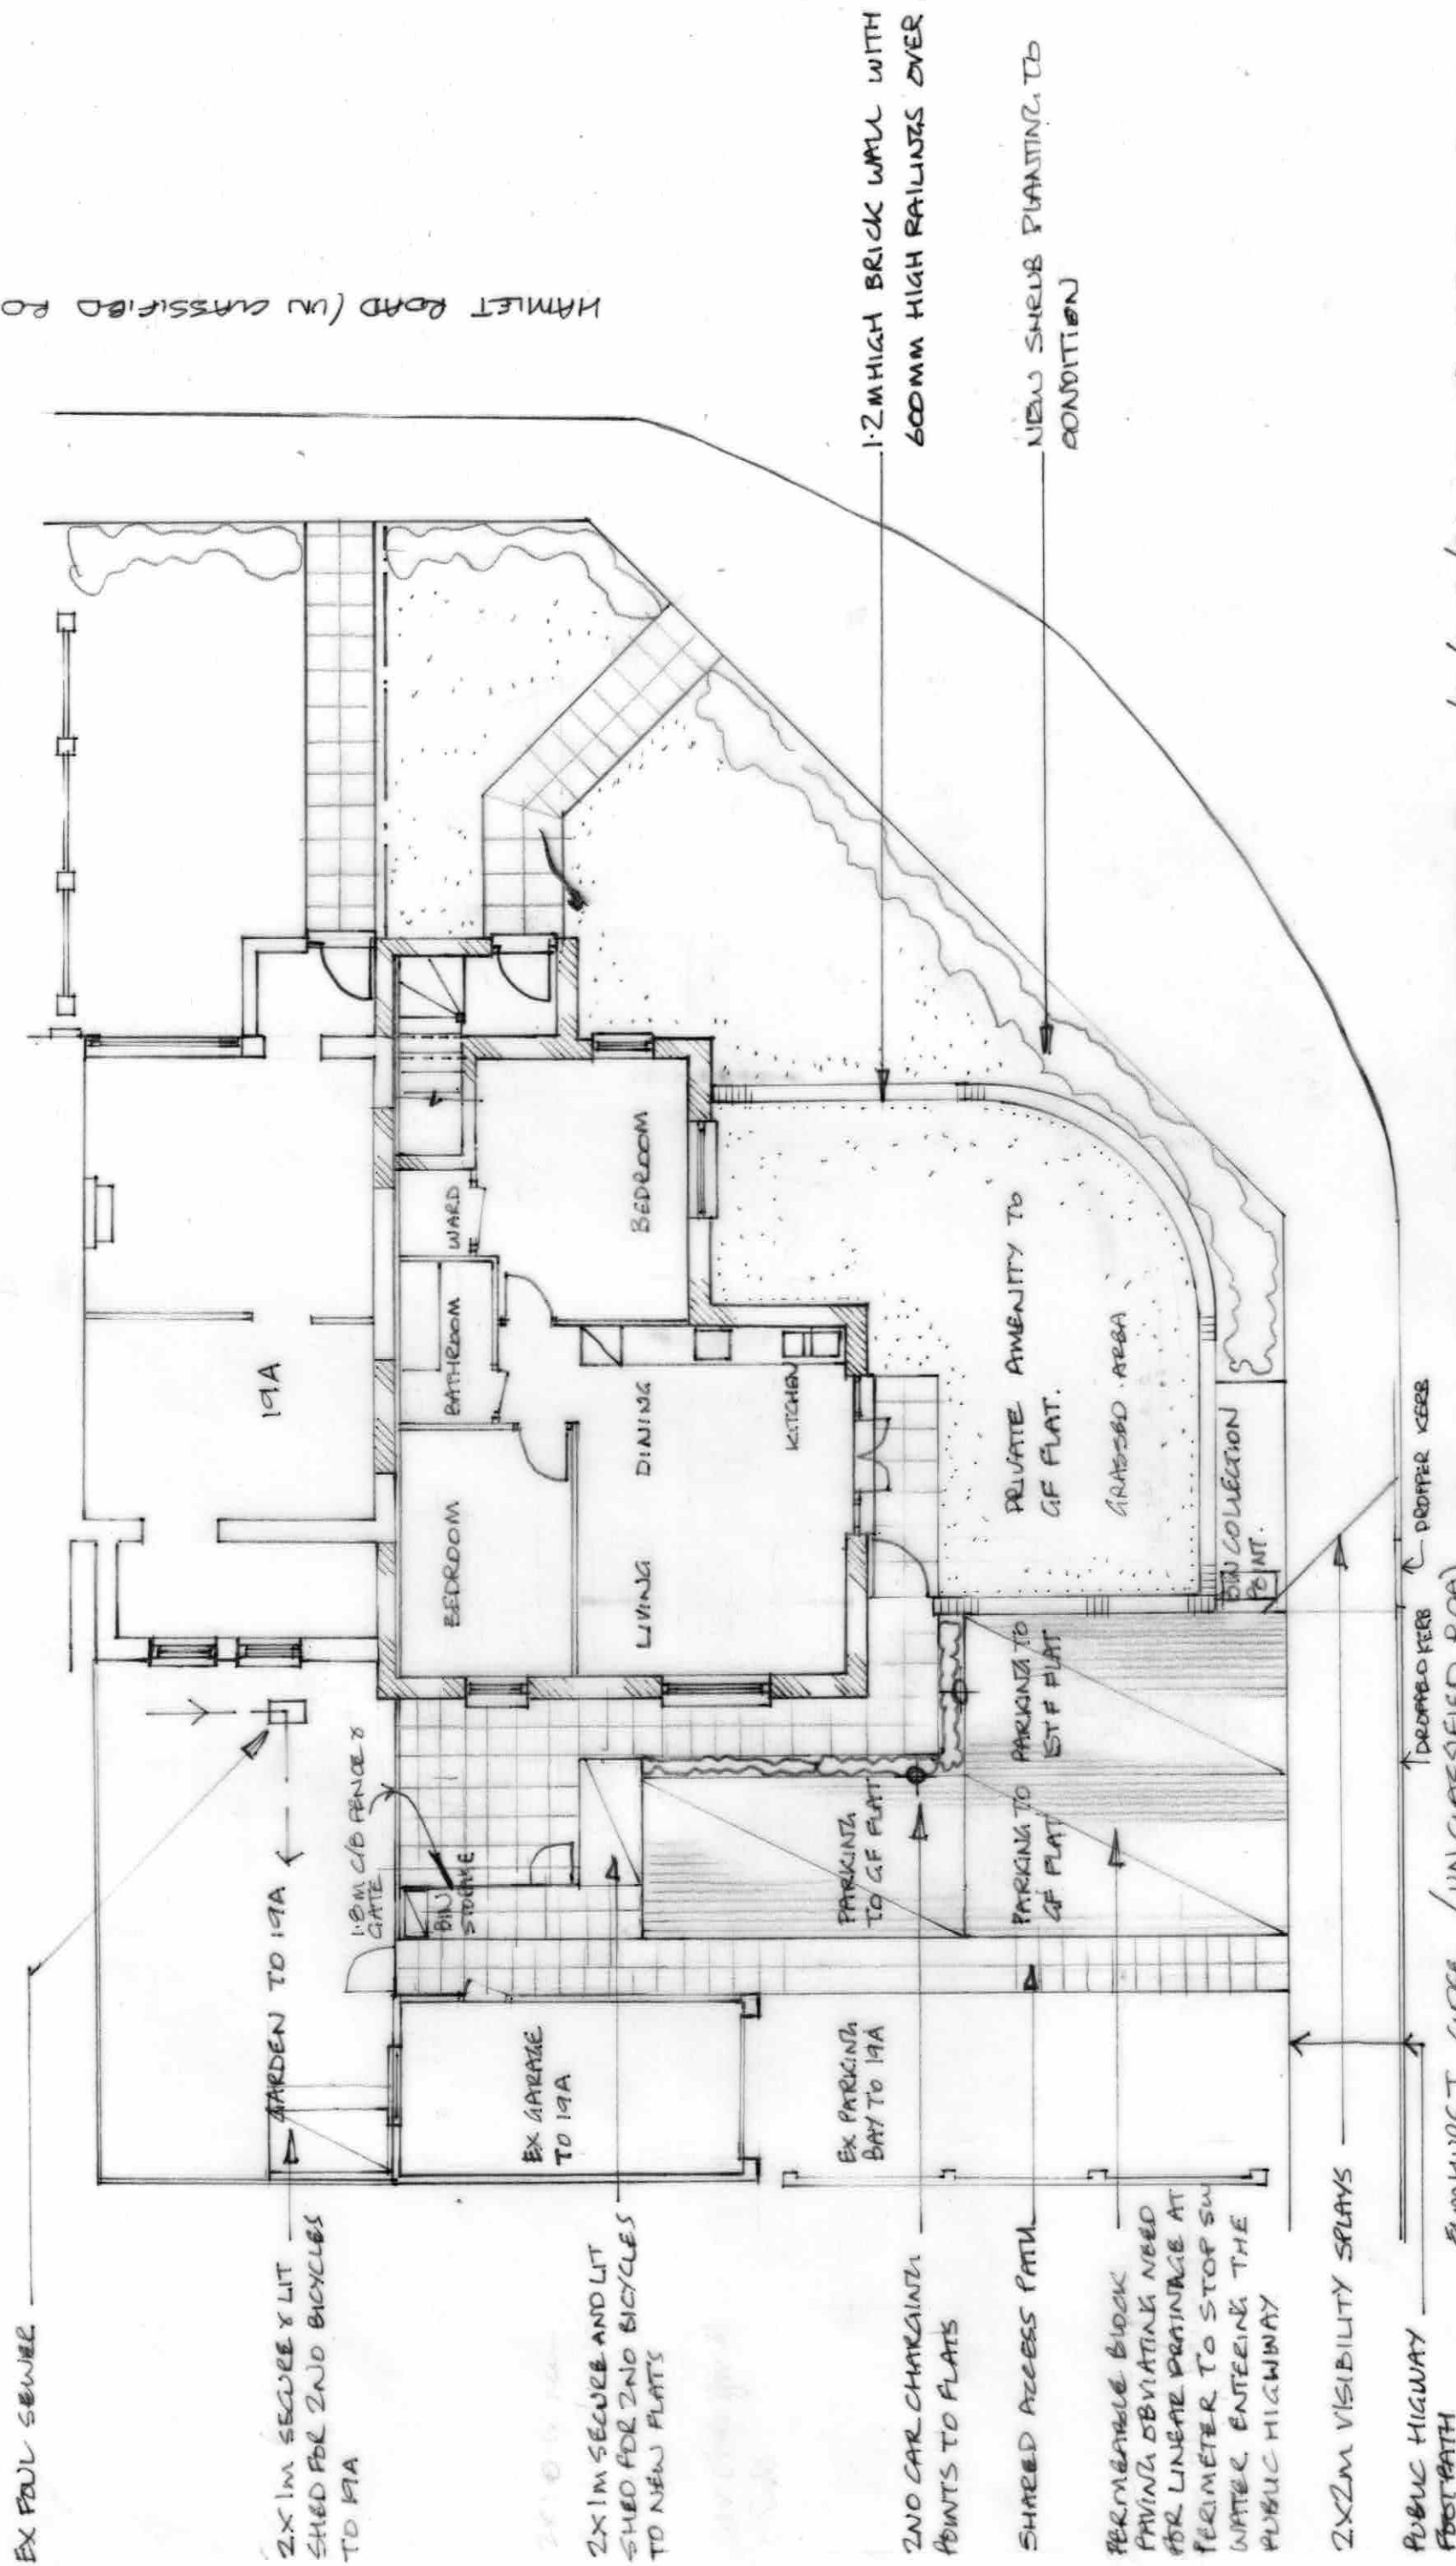

0 5 10 METRES

SITE PLAN AS PROPOSED

MR. R. BLAZEMAN

FEB 2025

REHILL SUFFOLK CB9 8EH
Rev A 1.3.2025
DES NO HR/BREA

10, METRES