
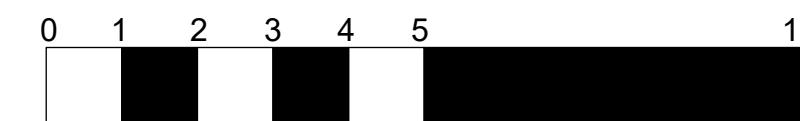
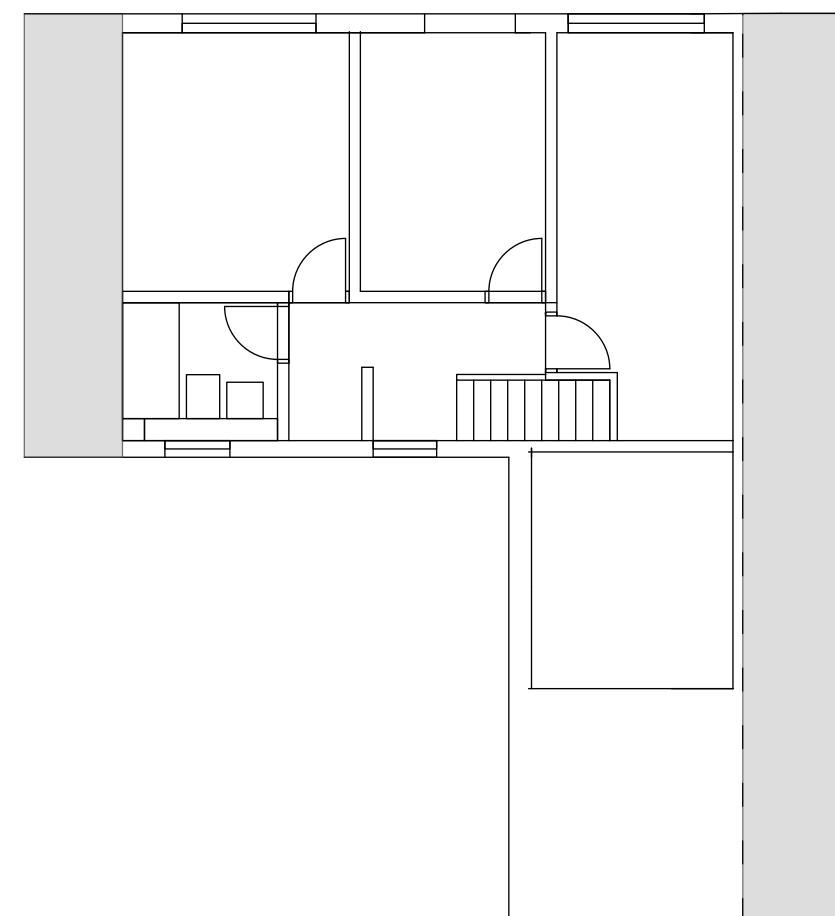


This drawing is the copyright of the architects.  
All dimensions and conditions to be verified on site prior to  
proceeding. Do not scale from this drawing.

All dimensions are to structural faces or centres  
not to finishes

Coping stone not shown for clarity

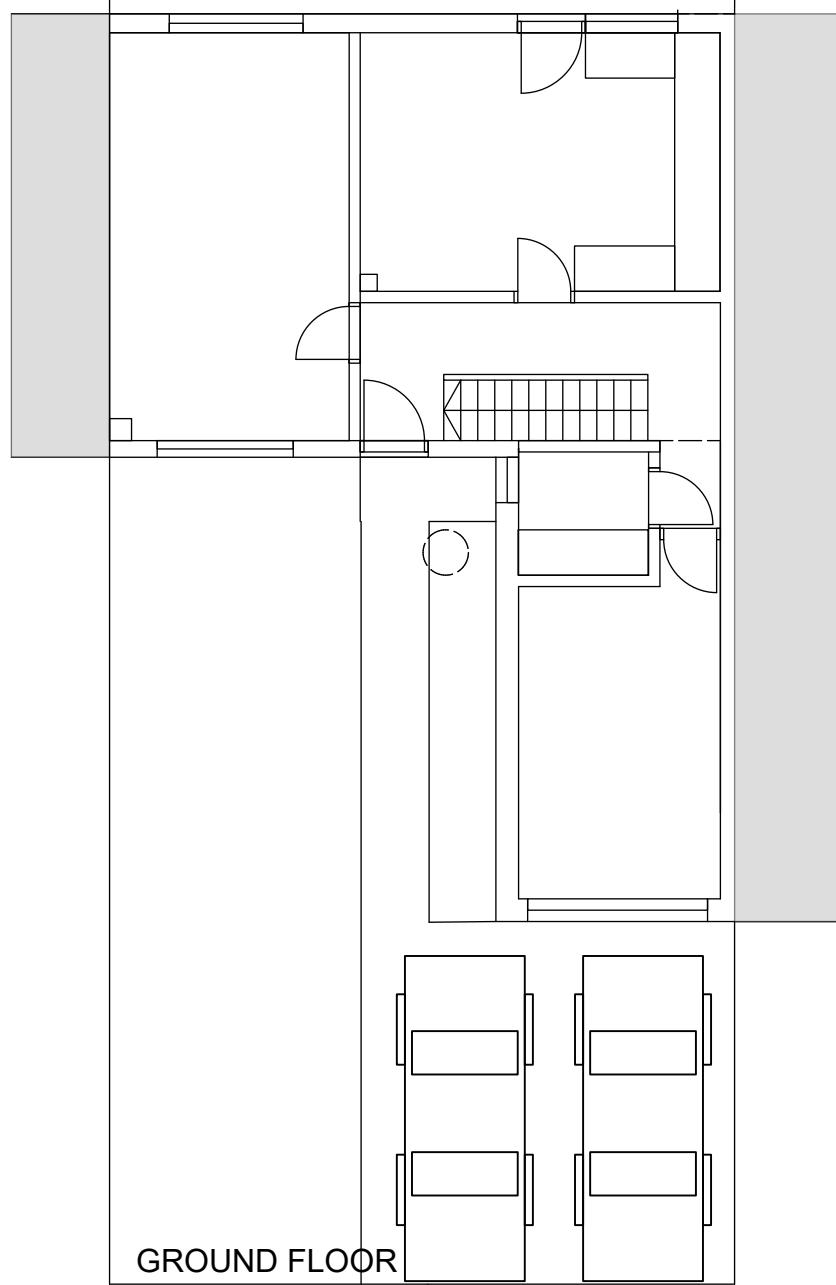

Rev DD/MM/YY Initial and Description  
Philip Jordan RIBA  
T +44 (0)7767 842686 phil@jandba.com  
Project: 27 Tern Close Haverhill  
Client: Mrs McColville  
Drawing: Plans as Existing  
Date: August 2025  
Scale: 1:100 @ A3  
Drawn: PJ  
Drg. No: 47-003  
Revision:  
Preliminary [X] Tender [ ] Construction [ ]