






ELEVATION TO TERN CLOSE

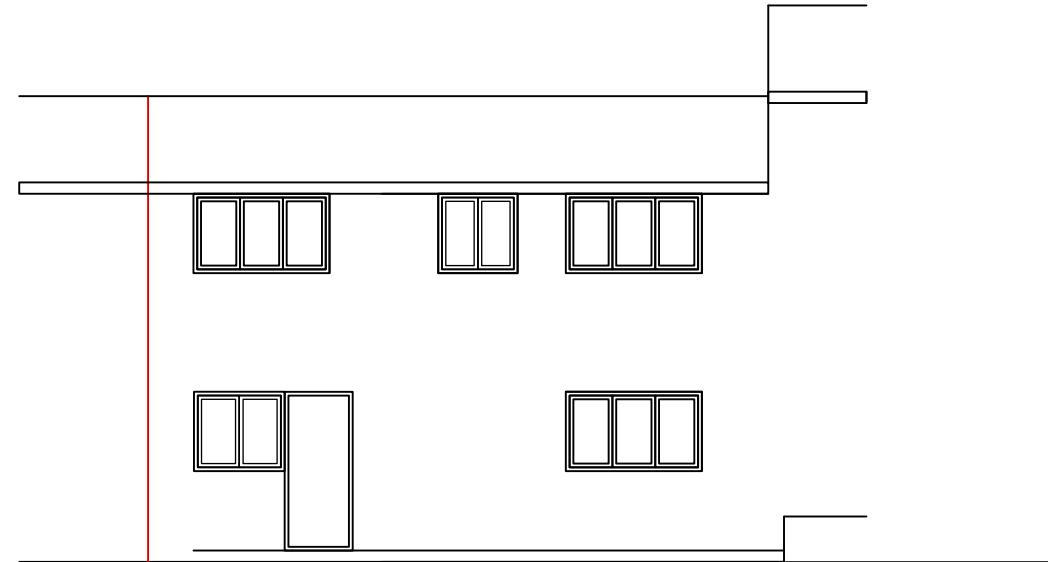

ELEVATION TO REAR GARDEN

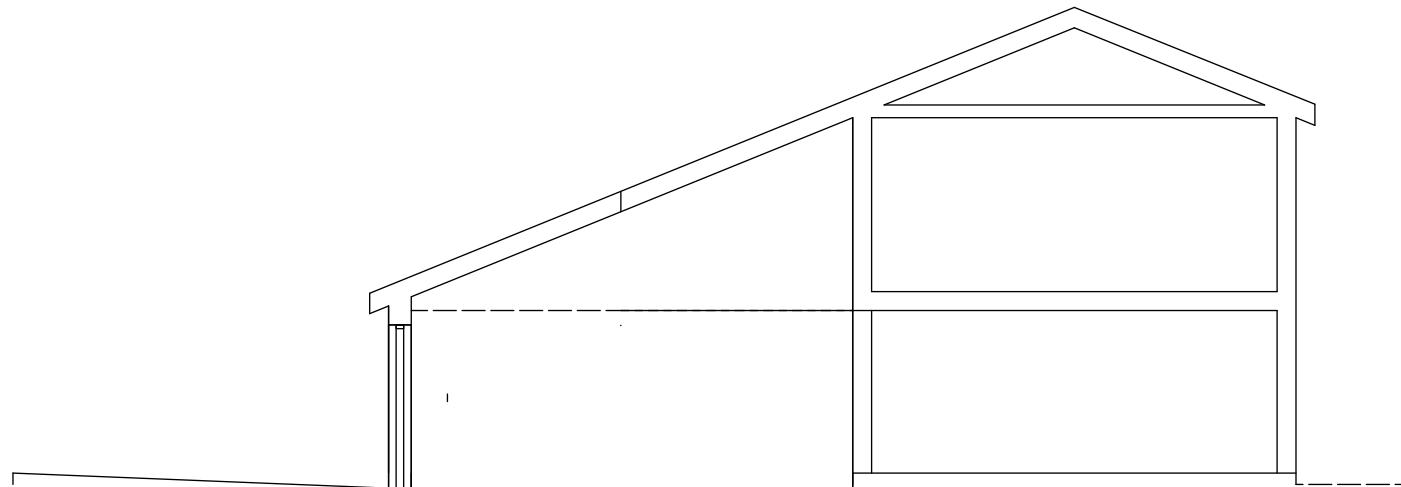

SECTION

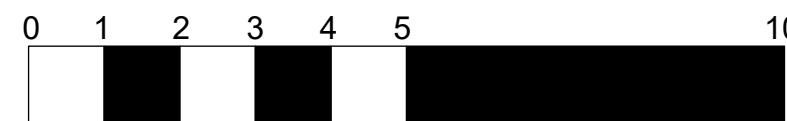

Rev DD/MM/YY Initial and Description
Philip Jordan RIBA
T +44 (0)7767 842686 phil@jandba.com
Project: 27 Tern Close Haverhill
Client: Mrs McColville
Drawing: Elevations as Existing
Date: August 2025
Scale: 1:100 @ A3
Drawn: PJ
Drg. No: 47- 004
Revision:
Preliminary [X] Tender [] Construction []