


FIRST FLOOR

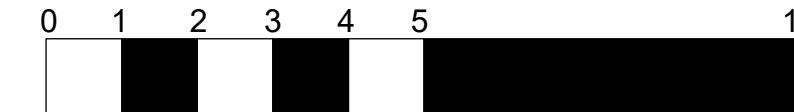

Rev DD/MM/YY Initial and Description  
 Philip Jordan RIBA  
 T +44 (0)7767 842686 phil@jandba.com  
 Project: 27 Tern Close Haverhill  
 Client: Mrs McColville  
 Drawing: Plans as Proposed  
 Date: August 2025  
 Scale: 1:100 @ A3  
 Drawn: PJ  
 Drg. No: 47-005  
 Revision:  
 Preliminary  Tender  Construction