
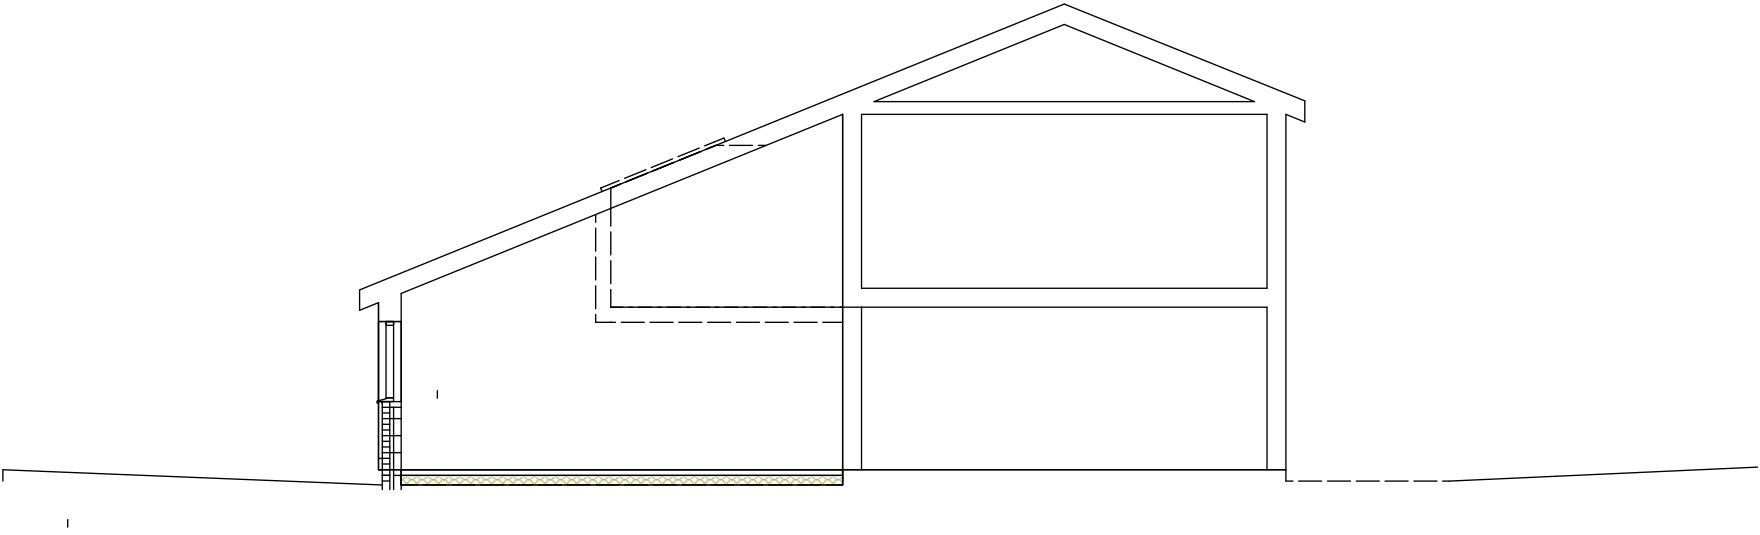


This drawing is the copyright of the architects.
All dimensions and conditions to be verified on site prior to
proceeding. Do not scale from this drawing.

All dimensions are to structural faces or centres
not to finishes
Coping stone not shown for clarity

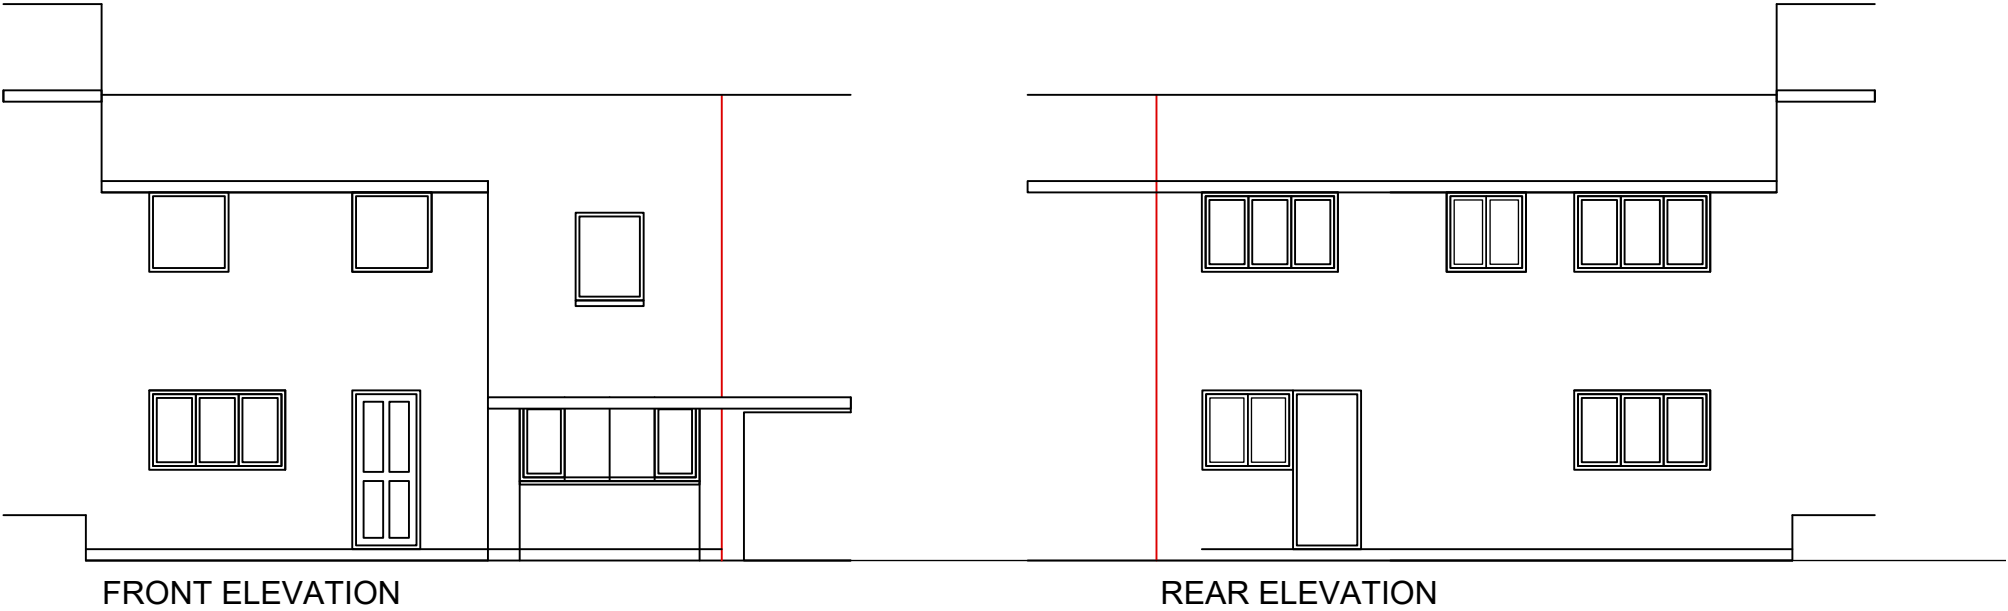

Rev	DD/MM/YY	Initial and Description
Philip Jordan RIBA		
T +44 (0)7767 842686 phil@jandba.com		
Project: 27 Tern Close Haverhill		
Client: Mrs McColville		
Drawing: Elevations as Proposed		
Date: August 2025		
Scale: 1:100 @ A3		
Drawn: PJ		
Drg. No: 47- 006		
Revision:		
Preliminary <input checked="" type="checkbox"/> Tender <input type="checkbox"/> Construction <input type="checkbox"/>		