

Section A - A

Scale 1:50 @ A1


0 1 2 3 4 5



Existing Front (North West) Elevation

Scale 1:50 @ A1

Datum 9.0m

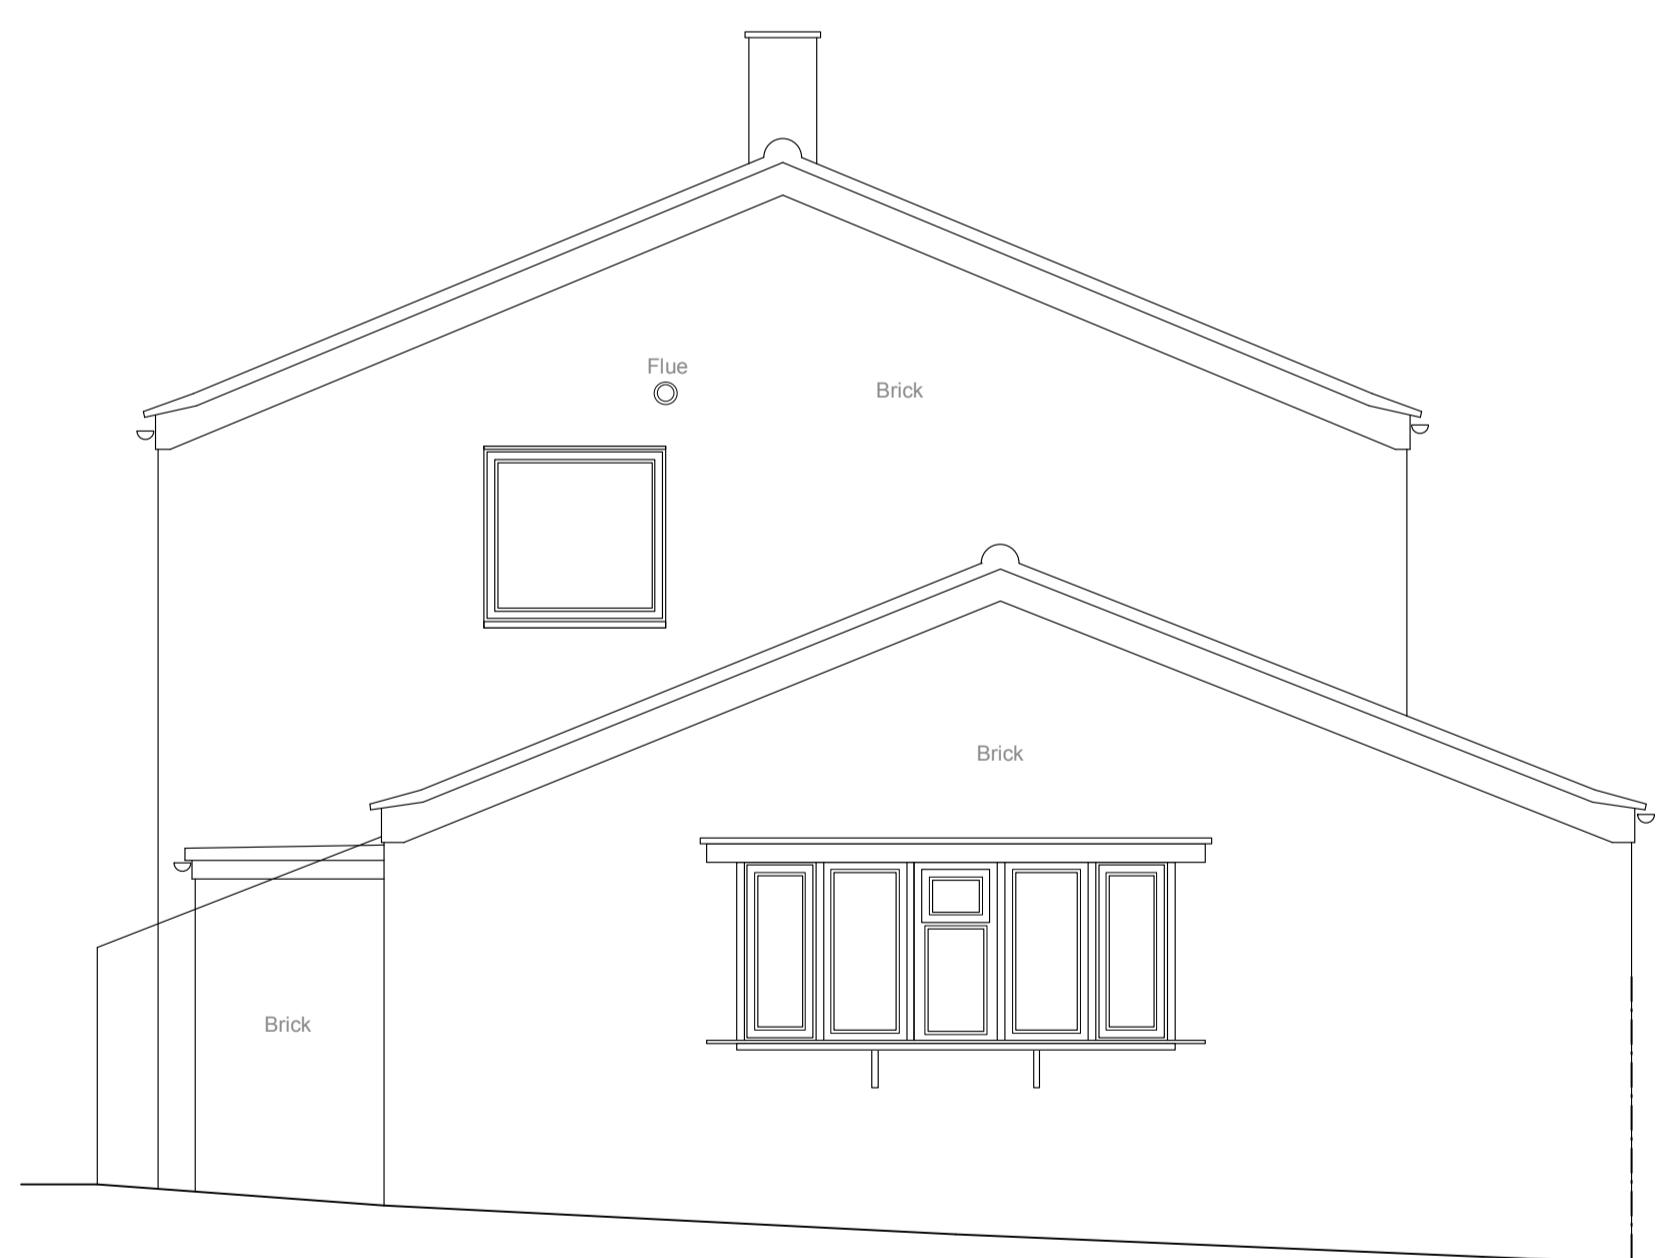

Existing Side (North East) Elevation


Scale 1:50 @ A1



Existing Rear (South East) Elevation

Scale 1:50 @ A1

Existing Side (South West) Elevation Extract
Scale 1:50 @ A1

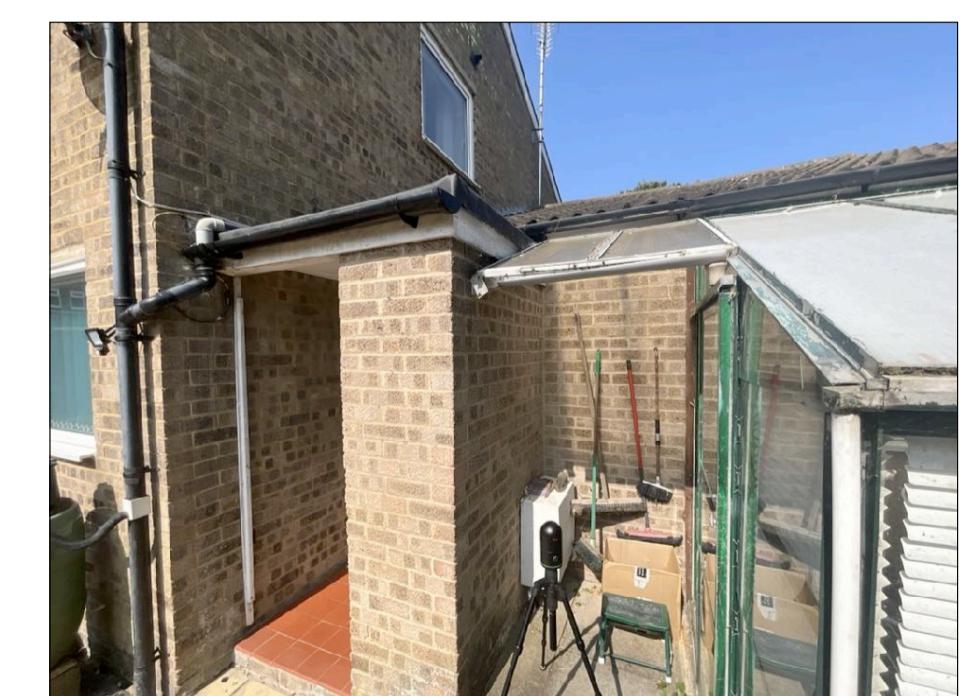

Contractor is responsible for all setting out and must check dimensions on site before work is put in hand. Written dimensions only to be taken, this drawing must not be scaled. JAP Architects to be immediately notified of suspected omissions or discrepancies. (C)

Revisions		Revisions	

Revisions			

J.A.P. Architects

Market Hill, Clare, Suffolk CO10 8NN

T: 01787 279490
E: enquiries@japarchitects.co.uk
W: www.japarchitects.co.uk

J.A.P. Architects
RIBA

Project Works at 1 Cardinal Way, Haverhill
Title Existing Section & Elevations
Scale 1: 50 @ A1 Date August 2025 Revision
Drawing No. 25031 - 02