


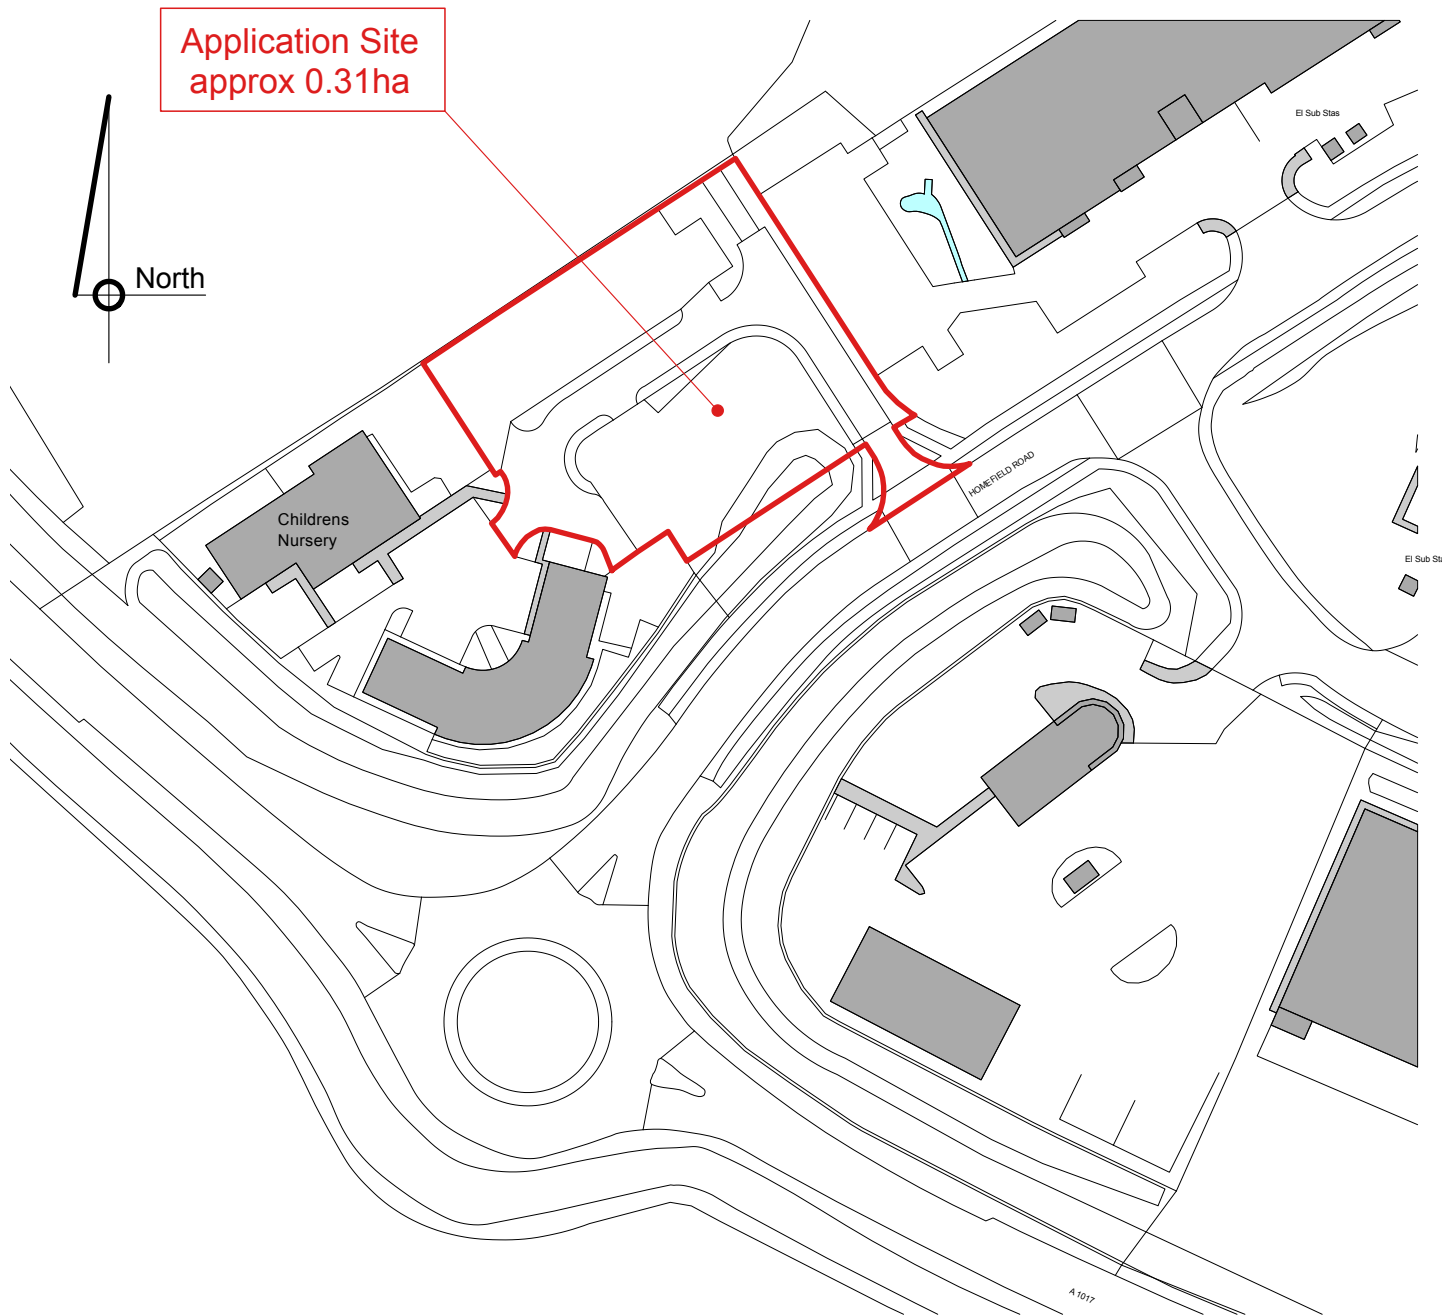

(c) Crown Copyright and Database Rights 2024 OS 100060020

Location Plan

1:1250 @ A4

J.A.P. Architects

Market Hill, Clare, Suffolk CO10 8NN

T: 01787 279490

E: enquiries@japarchitects.co.uk

W: www.japarchitects.co.uk

J.A.P.
Architects



RIBA

Project Land at Homefield Road, Haverhill

Title **Location Plan**

Scale 1 : 1250 @ A1

Date Nov 2024

Revisions

Drawing No.

24052 - 01

A	B	C		