


# 45-DEGREE PLAN

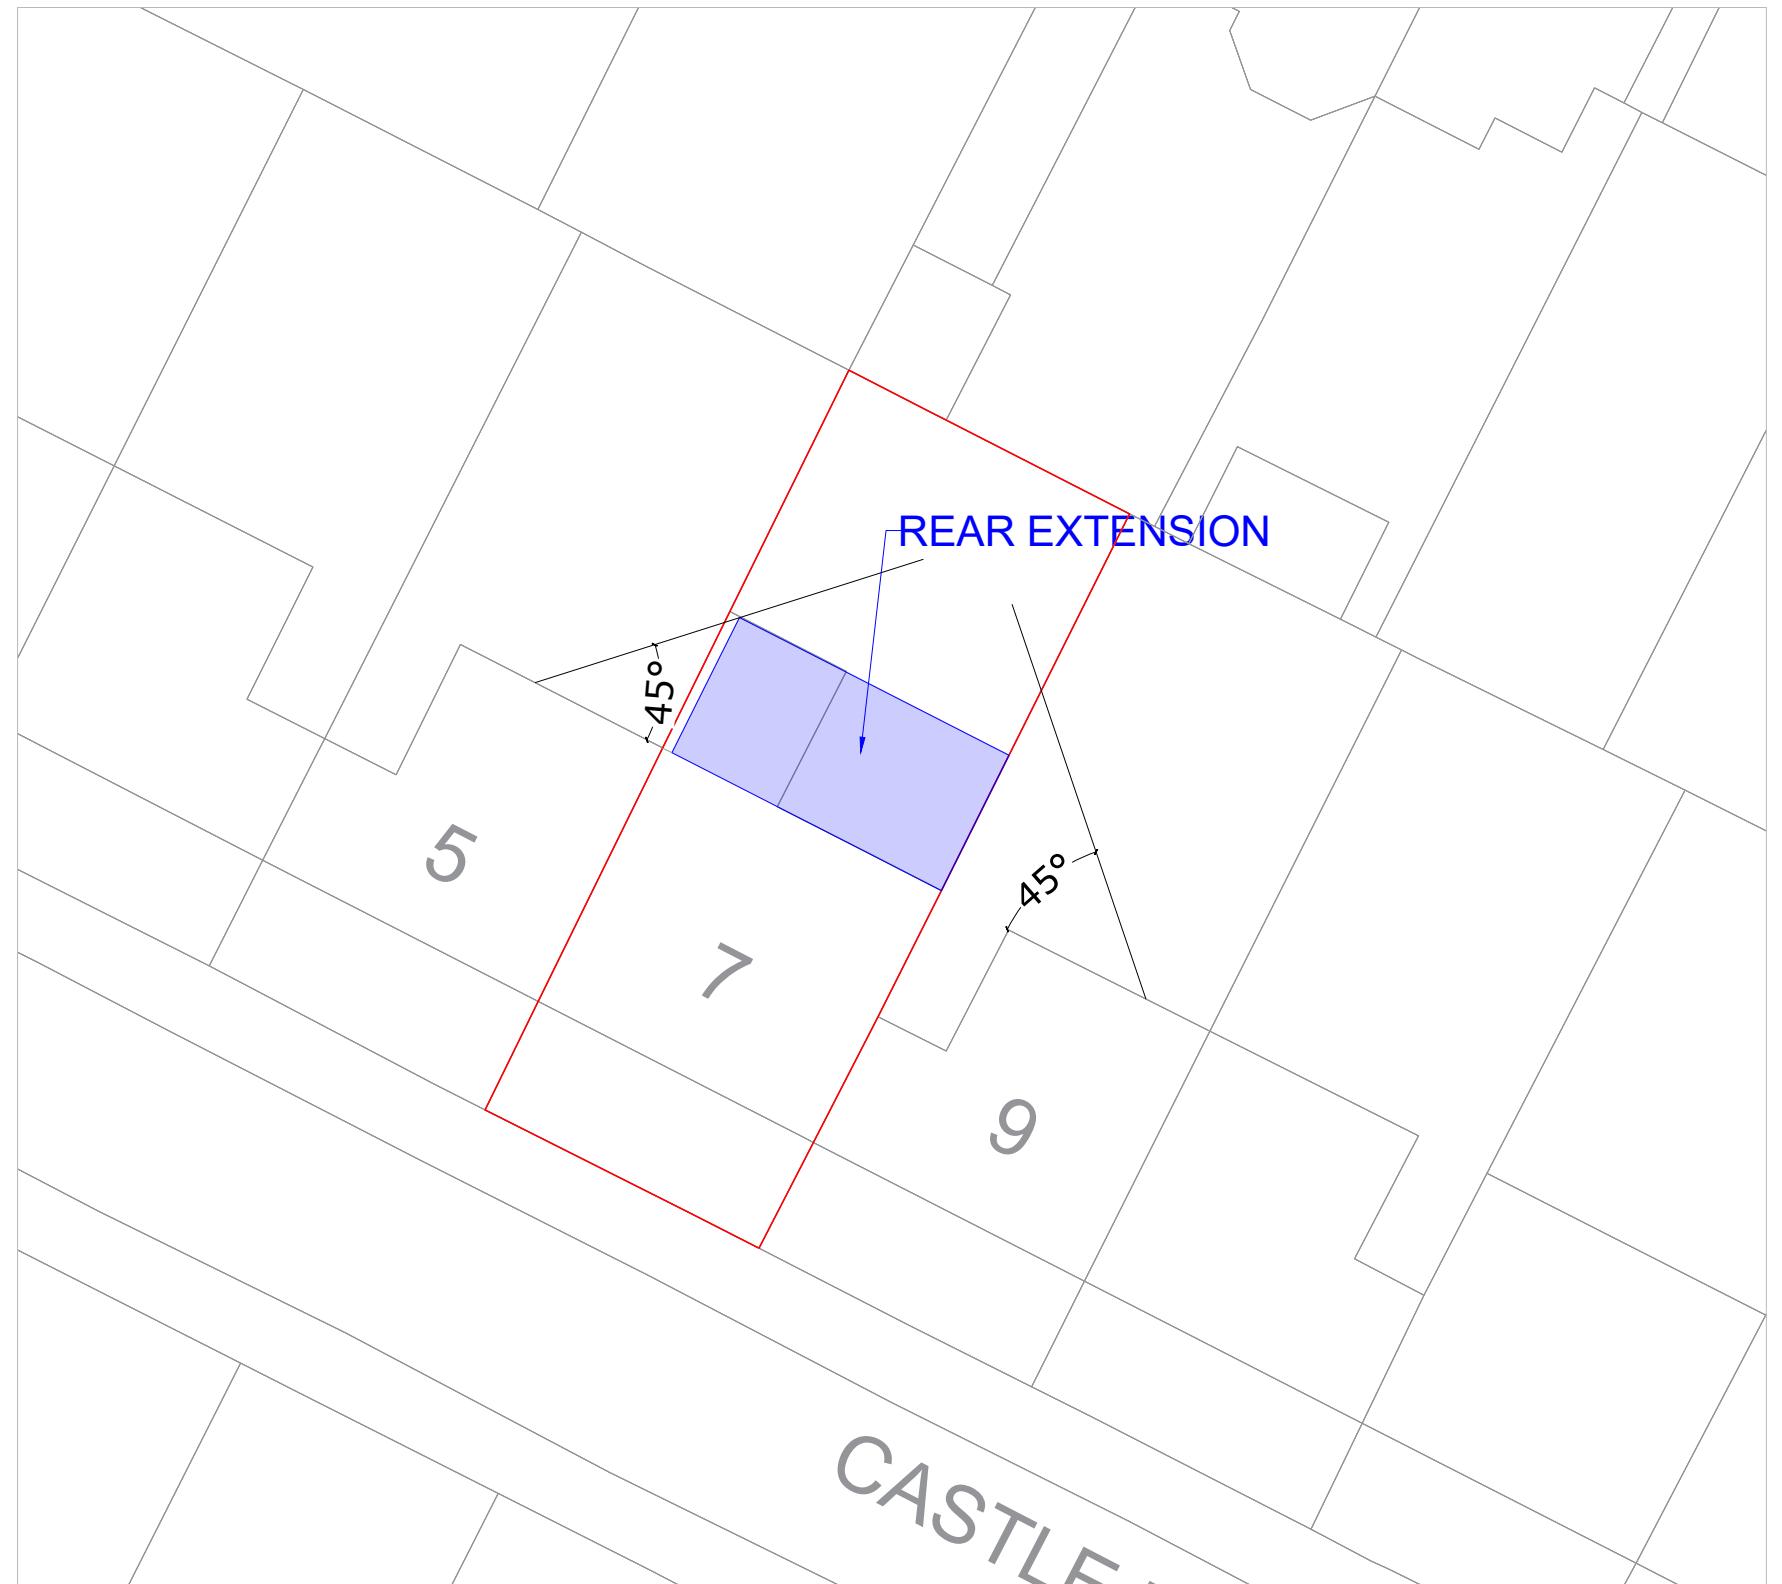

Map number: TQRQM25310081404892

Title: 45-Degree Plan

Map Produced for: 7 Castle Lane, Haverhill CB9

© Crown copyright and database rights 2025 OS 100042766

Project ID: 2025-10-CB9

Date of Purchase: 06-11-2025

1 Years subscription from 06-11-2025 for 1 workstation.

10 m

50 m

© 2023 1 Stop Design & Build.  
All dimensions to be checked on site by the contractor and such dimensions to be their responsibility. All construction works must comply with the relevant British Standards and Building Regulations requirements. Any drawing errors and omissions to be reported to 1 Stop Design & Build.

Client Name

K

Project Address

7 Castle Lane, Haverhill  
CB9

Section

REAR EXTENSION

Stage

PLANNING

Drawing Title

45-DEGREE PLAN

Drawing Status

For Approval

Revisions and Notes

LEGEND

EXISTING STRUCTURE

STRUCTURE TO BE DEMOLISHED

PROPOSED STRUCTURE

SHARED WALL

Project No. 2025-10-CB9

Drawing No. B-004

Revision 00

Scale at A3 1:200

Date 06/11/2025

Designed MI Checked MH

Drawn MI Approved MH

**DB DESIGN & BUILD**

1 STOP DESIGN & BUILD  
128 CITY ROAD LONDON,  
EC1V 2NX, UK

Email: info@1stopdesignandbuild.co.uk

Web: www.1stopdesignandbuild.co.uk

Phone No.: 0208 0512780