

# EXISTING BLOCK PLAN



Map number: TQRQM25310081404892

Title: Existing Block Plan


Map Produced for: 7 Castle Lane, Haverhill CB9

© Crown copyright and database rights 2025 OS 100042766

Project ID: 2025-10-CB9

Date of Purchase: 06-11-2025

1 Years subscription from 06-11-2025 for 1 workstation.

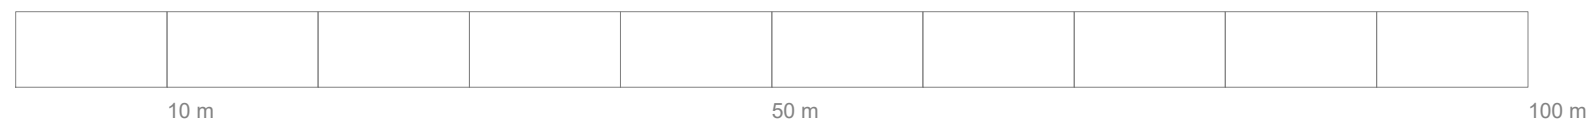

© 2023 1 Stop Design & Build.  
All dimensions to be checked on site by the contractor and such dimensions to be their responsibility. All construction works must comply with the relevant British Standards and Building Regulations requirements. Any drawing errors and omissions to be reported to 1 Stop Design & Build.

Client Name

K

Project Address

7 Castle Lane, Haverhill  
CB9

Section

## REAR EXTENSION

Stage

## PLANNING

Drawing Title

### EXISTING BLOCK PLAN

Drawing Status

For Approval

## Revisions and Notes

EXISTING STRUCTURE

STRUCTURE TO BE DEMOLISHED

PROPOSED STRUCTURE

 SHARED WALL

Project No. 2025-10-CB9

Drawing No. **B-002**

Drawing No. **B-002**

Revision 00

Scale at A3 1:500

Date 06/11/2025

Designed	<b>MI</b>	Checked	<b>MH</b>
----------	-----------	---------	-----------

Drawn	MI	Approved	MH
-------	----	----------	----

## REGION


**R3 DESIGN**

**LEAD & BUILD**


**DODOL**

**1 STOP DESIGN & BUILD**  
128 CITY ROAD LONDON

EC1V 2NX, UK

Email: [info@1stopdesignandbuild.co.uk](mailto:info@1stopdesignandbuild.co.uk)

Web: [www.1stopdesignandbuild.co.uk](http://www.1stopdesignandbuild.co.uk)

Phone No.: 0208 0512780