

© 2023 1 Stop Design & Build.
All dimensions to be checked on site by the contractor and such dimensions to be their responsibility. All construction works must comply with the relevant British Standards and Building Regulations requirements. Any drawing errors and omissions to be reported to 1 Stop Design & Build.

Client Name

K

Project Address

7 Castle Lane, Haverhill
CB9

Section

REAR EXTENSION

Stage

PLANNING


Drawing Title

PROPOSED 3D VIEWS


Drawing Status

For Approval


Revisions and Notes

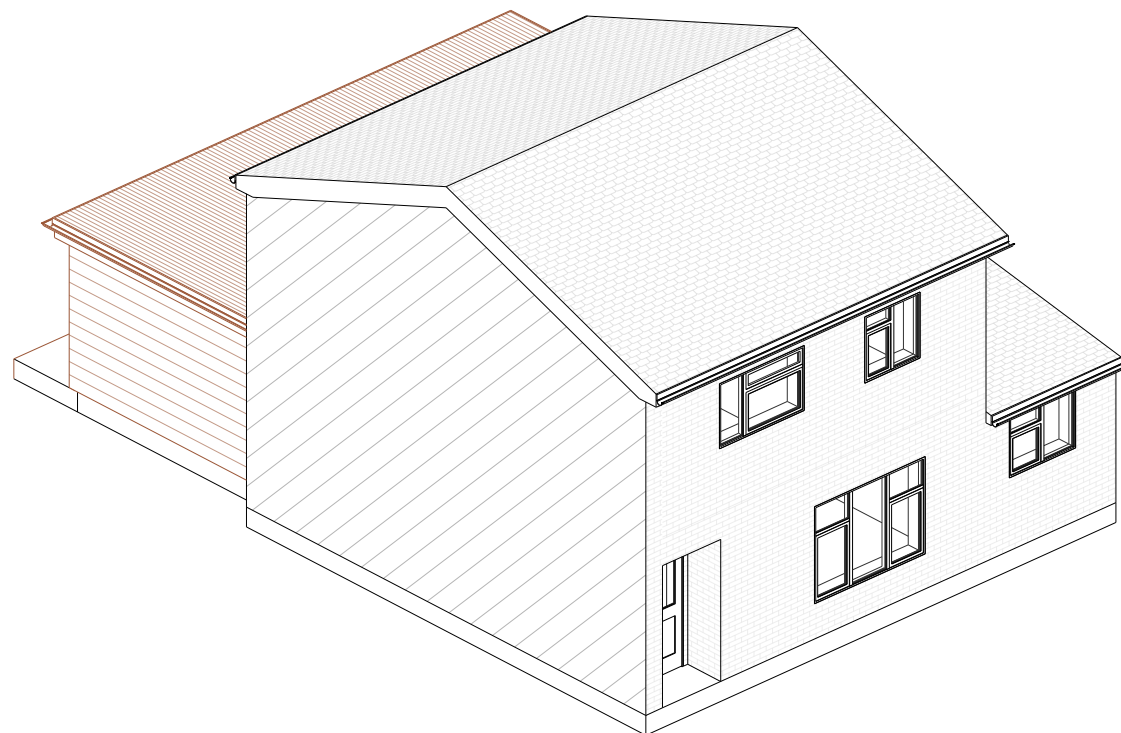

3D VIEW 1

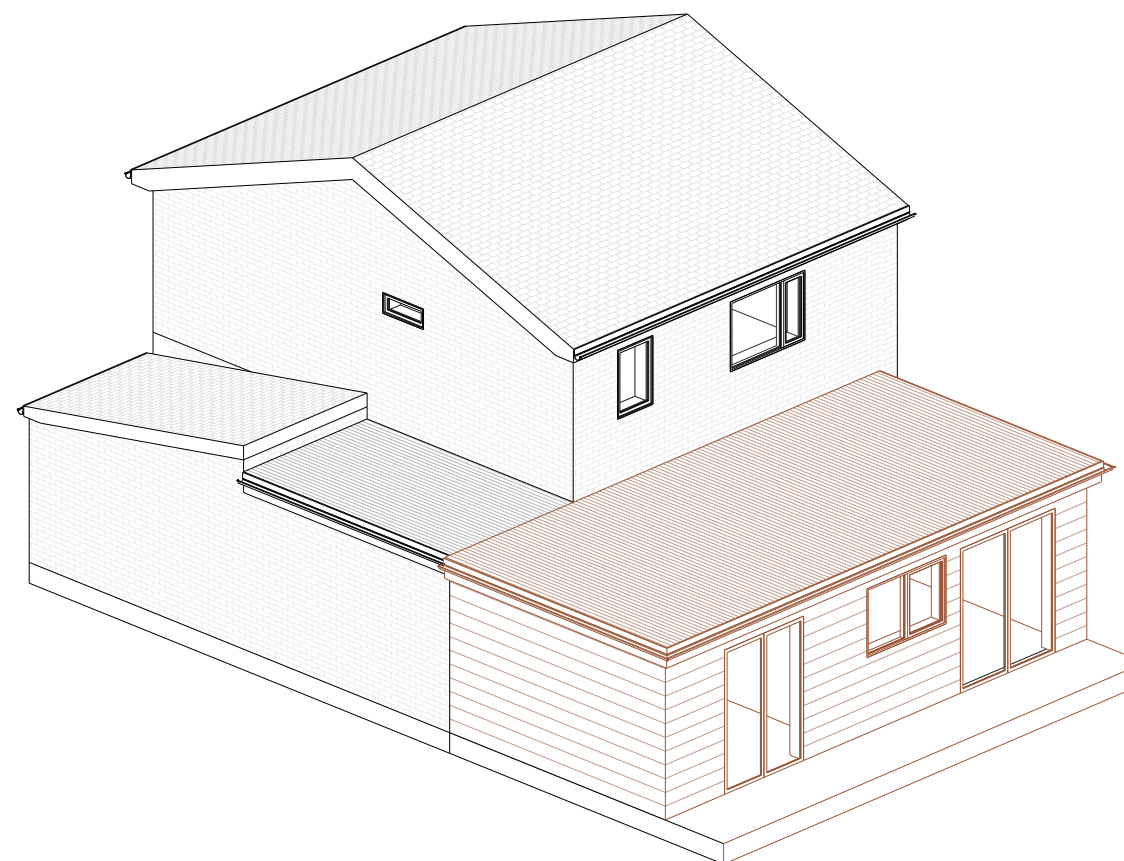

3D VIEW 2

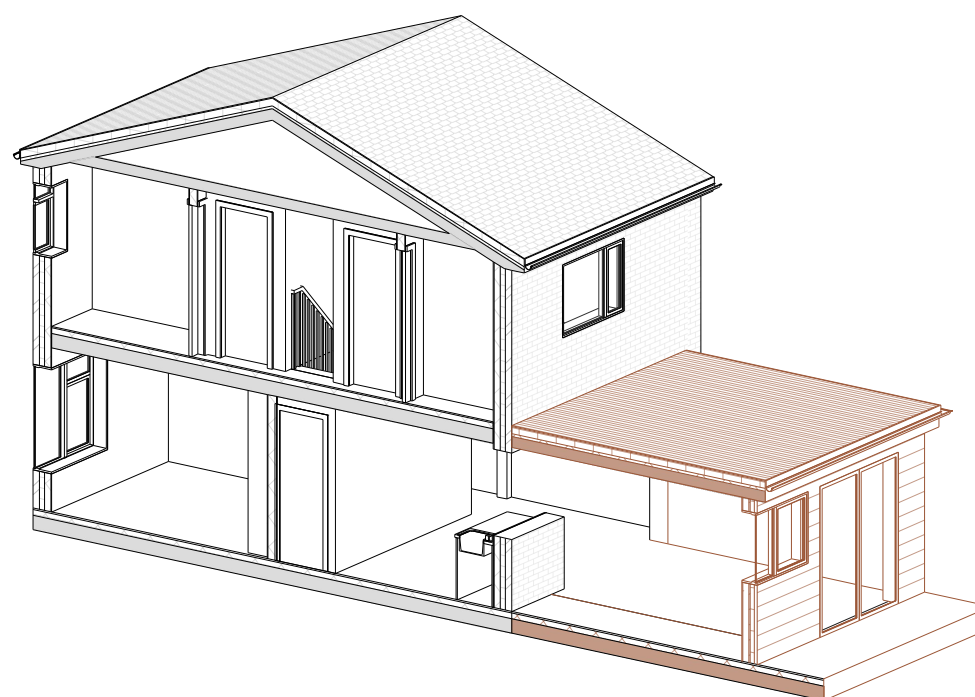

3D SECTIONAL VIEW 3



SCALE 1:100 @ A3



LEGEND

Project No.	2025-10-CB9
-------------	-------------

Drawing No.	A-012
-------------	-------

Revision	00
----------	----

Scale at A3	1:100
-------------	-------

Date	05/11/2025
------	------------

Designed	MI	Checked	FM
----------	-----------	---------	-----------

Drawn	MI	Approved	FM
-------	-----------	----------	-----------



1 STOP DESIGN & BUILD
128 CITY ROAD LONDON, EC1V 2NX, UK
Email: info@1stopdesignandbuild.co.uk

Web: www.1stopdesignandbuild.co.uk

Phone No.: 0208 0512780