

Client Name

K

Project Address

7 Castle Lane, Haverhill
CB9

Section

REAR EXTENSION

Stage

PLANNING


Drawing Title

PROPOSED SECTIONS


Drawing Status

For Approval


Revisions and Notes

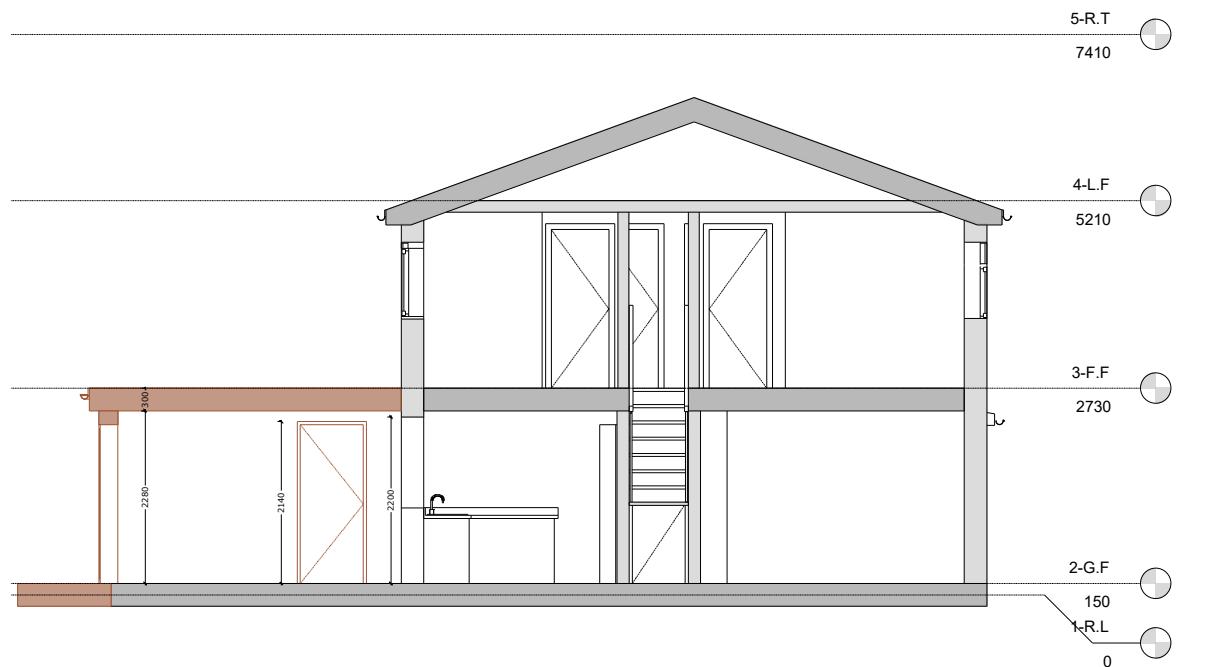

SECTION 1

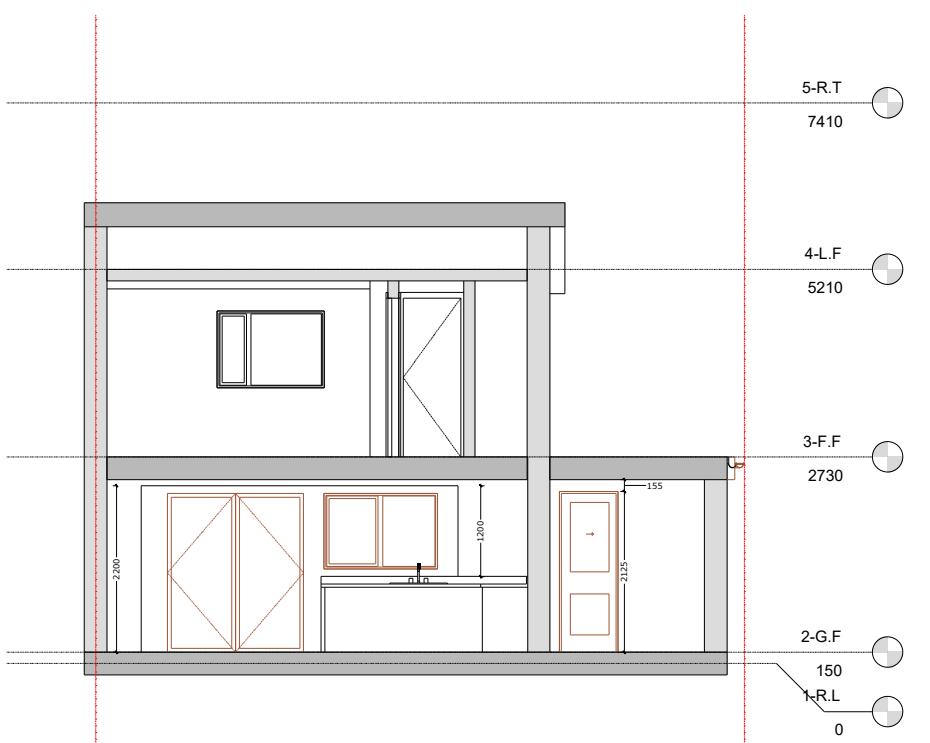

SECTION 2

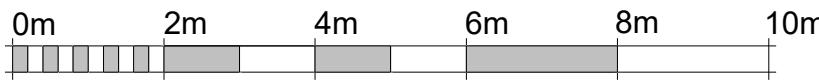

SCALE 1:100 @ A3

LEGEND
EXISTING STRUCTURE
STRUCTURE TO BE DEMOLISHED
PROPOSED STRUCTURE
SHARED WALL

Project No. 2025-10-CB9
Drawing No. A-011
Revision 00
Scale at A3 1:100
Date 05/11/2025
Designed MI Checked FM
Drawn MI Approved FM

1 STOP DESIGN & BUILD

128 CITY ROAD LONDON, EC1V 2NX, UK
Email: info@1stopdesignandbuild.co.uk

Web: www.1stopdesignandbuild.co.uk
Phone No.: 0208 0512780