



NORTH

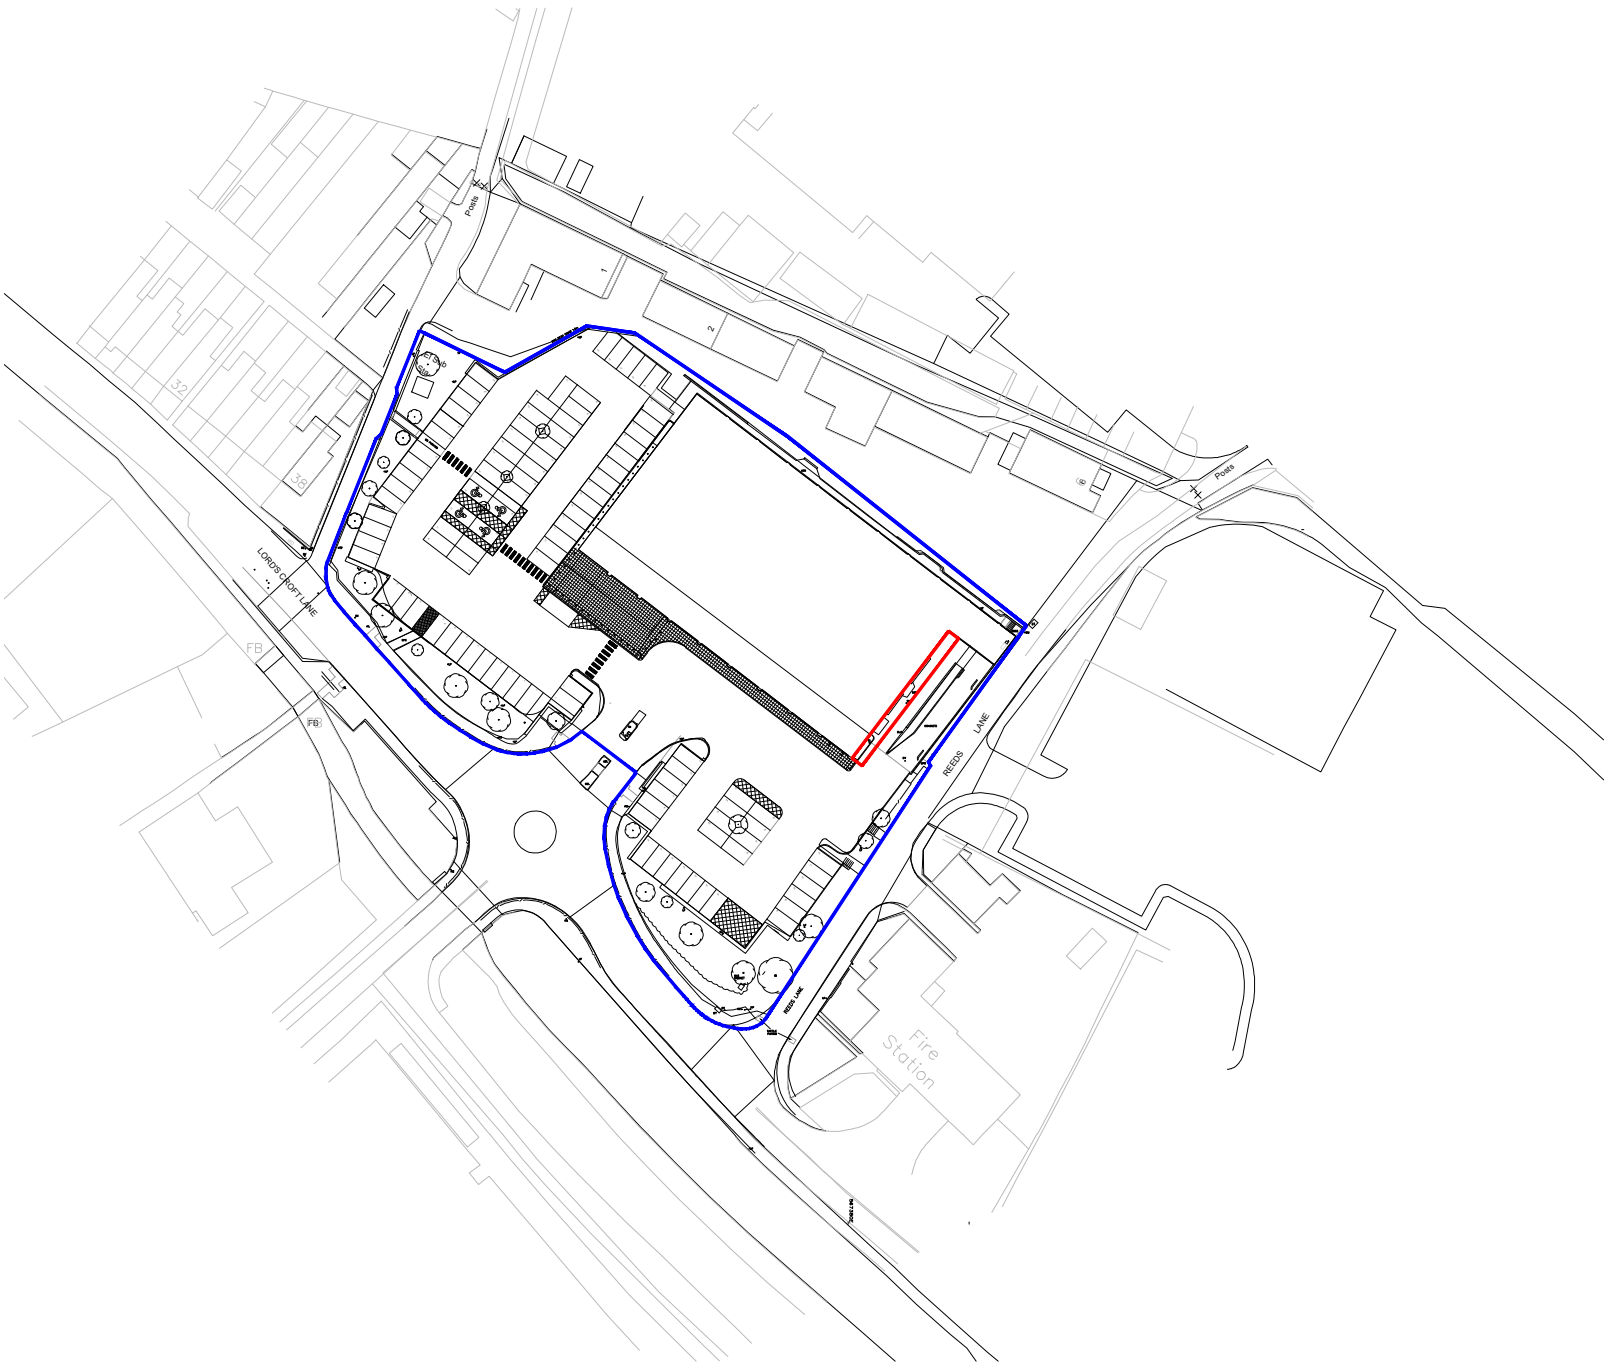

Location Plan
Scale 1:1250

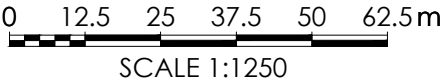

The Harris Partnership Ltd does not accept liability for any deviation from our drawings or specification. This drawing is copyright and may not be reproduced or shared in whole or part without written authority. Do not scale off this drawing.

Rev	Date	Description	Drawn	Chk'd
P01	27.10.25	Planning Issue	AA	MS

 SITE WORKS AREA - 54.9 m2

 ALDI DEMISE

PLANNING DRAWING

This drawing has been prepared for submission to the relevant Local Authority as part of a Planning Application. It is not intended to assist with the pricing of any elements.

For Structural details refer to the Structural & Civil Engineers detailed design drawings & specifications.

For M&E information, refer to the M&E Engineers and sub contractor's design drawings & specifications.

Do not scale from this drawing. Verify all dimensions and setting out on site. Notify any discrepancies to the architect.

For Health & Safety information, refer to the Designers Risk Assessments. This drawing is copyright and may not be reproduced in whole or part without written authority.



Architecture
Masterplanning
Interior Design

www.harrispartnership.com

Wakefield Manchester Milton Keynes Reading London Harrogate Edinburgh

Client

Aldi Stores Ltd - CHE



Project Title

Retail Development
Lordscroft Lane
Haverhill
Suffolk
CB9 0ER

Drawing Title

Location Plan

Drawn	Checked	Scale @A3	BIM Status	Date
AA	MS	1:1250	NA	10/25

Drawing Status	Rev.	THP Project No
Tender	P01	22404

Project No.	Originator	Volume	Level	Type	Role	Number
-------------	------------	--------	-------	------	------	--------

79-E0302 THP 00 XX DR A 001