




Facing North as proposed

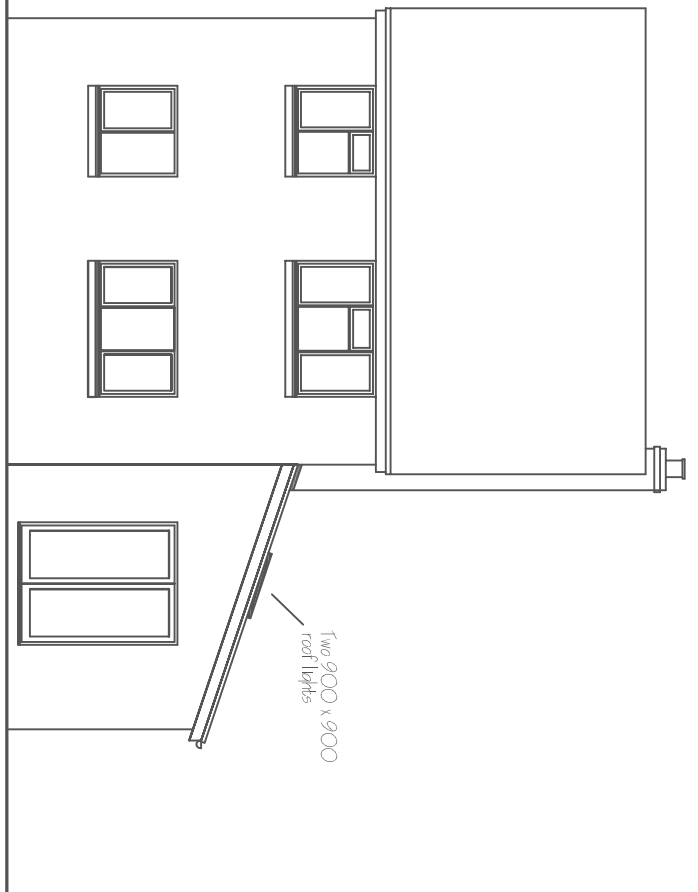




Facing West as proposed

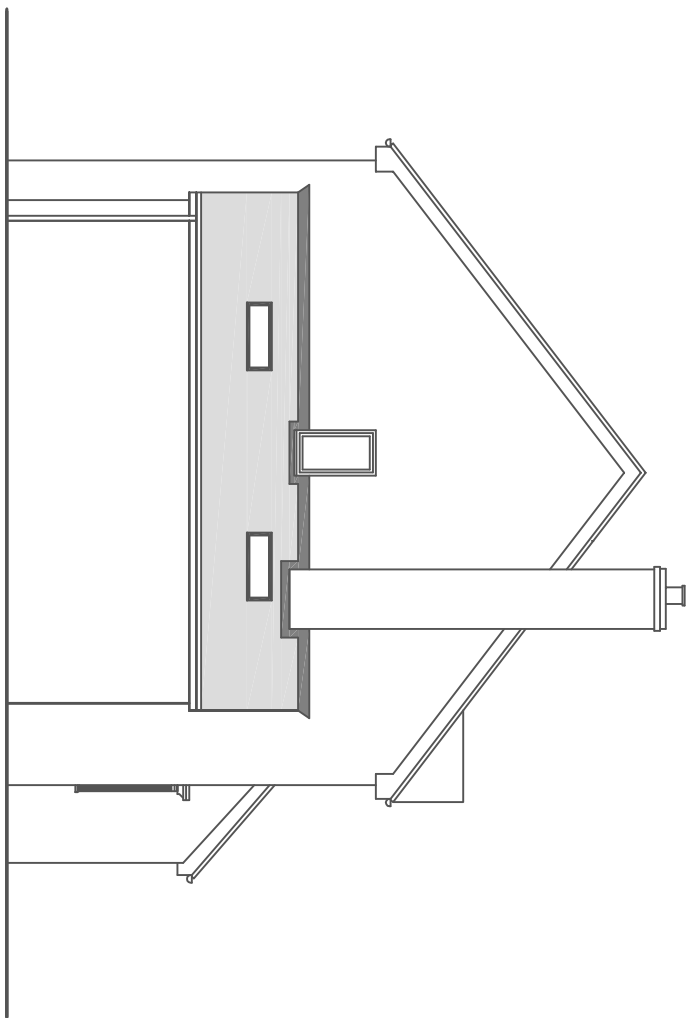


Facing South as proposed

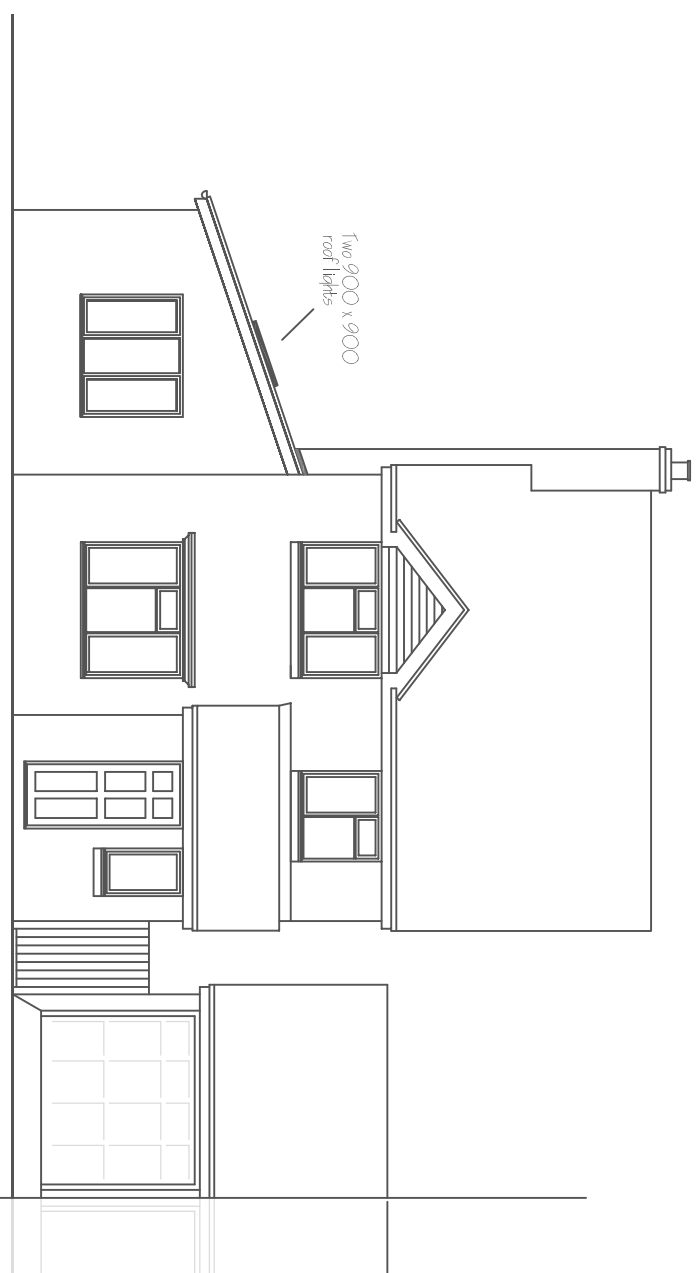

Facing Public Highway as proposed

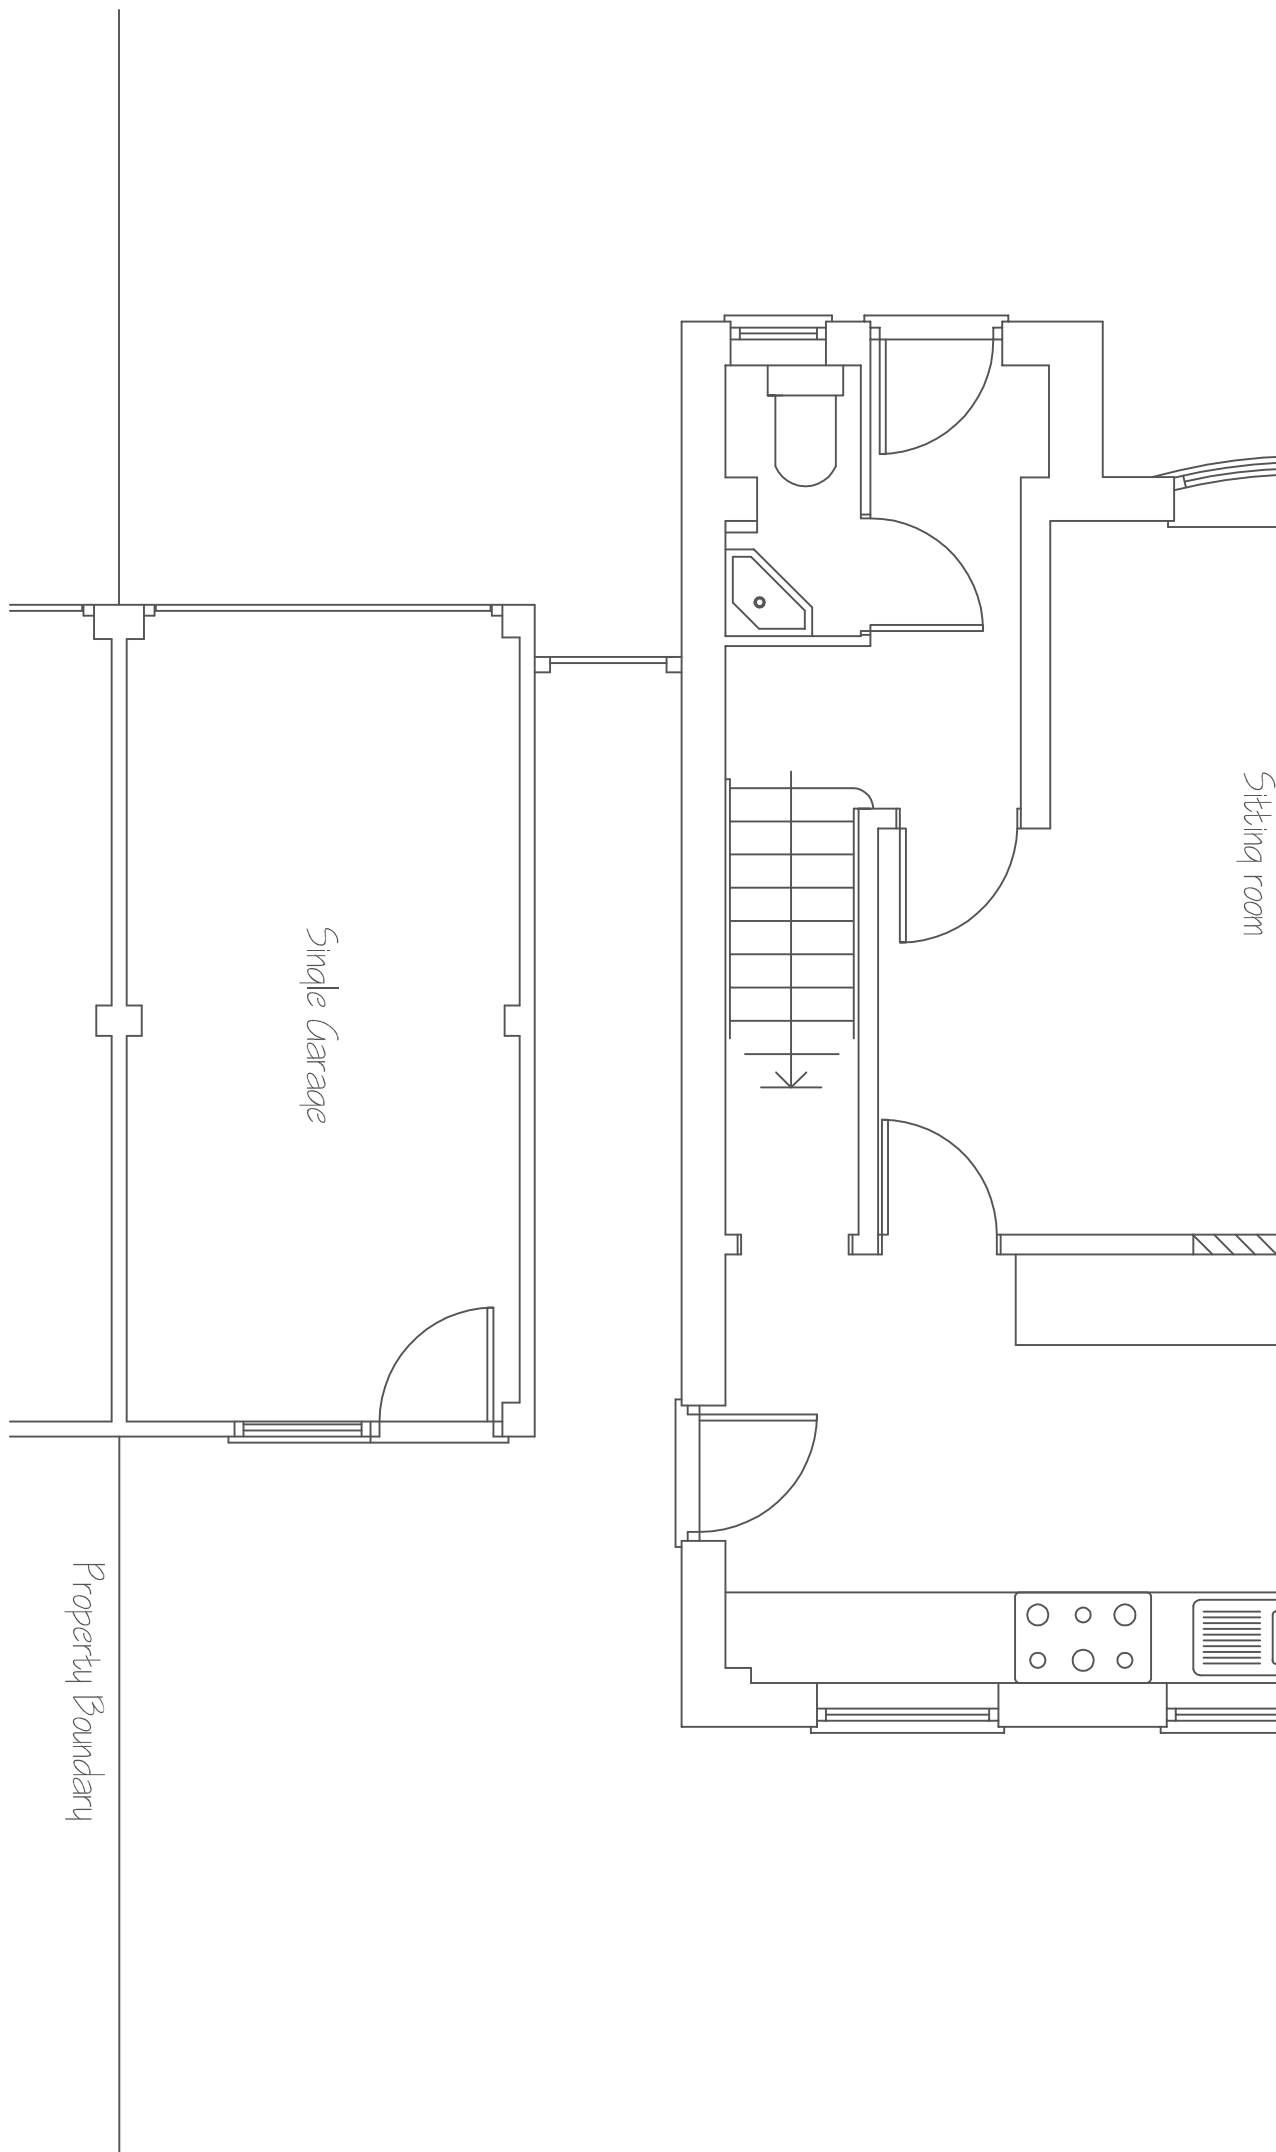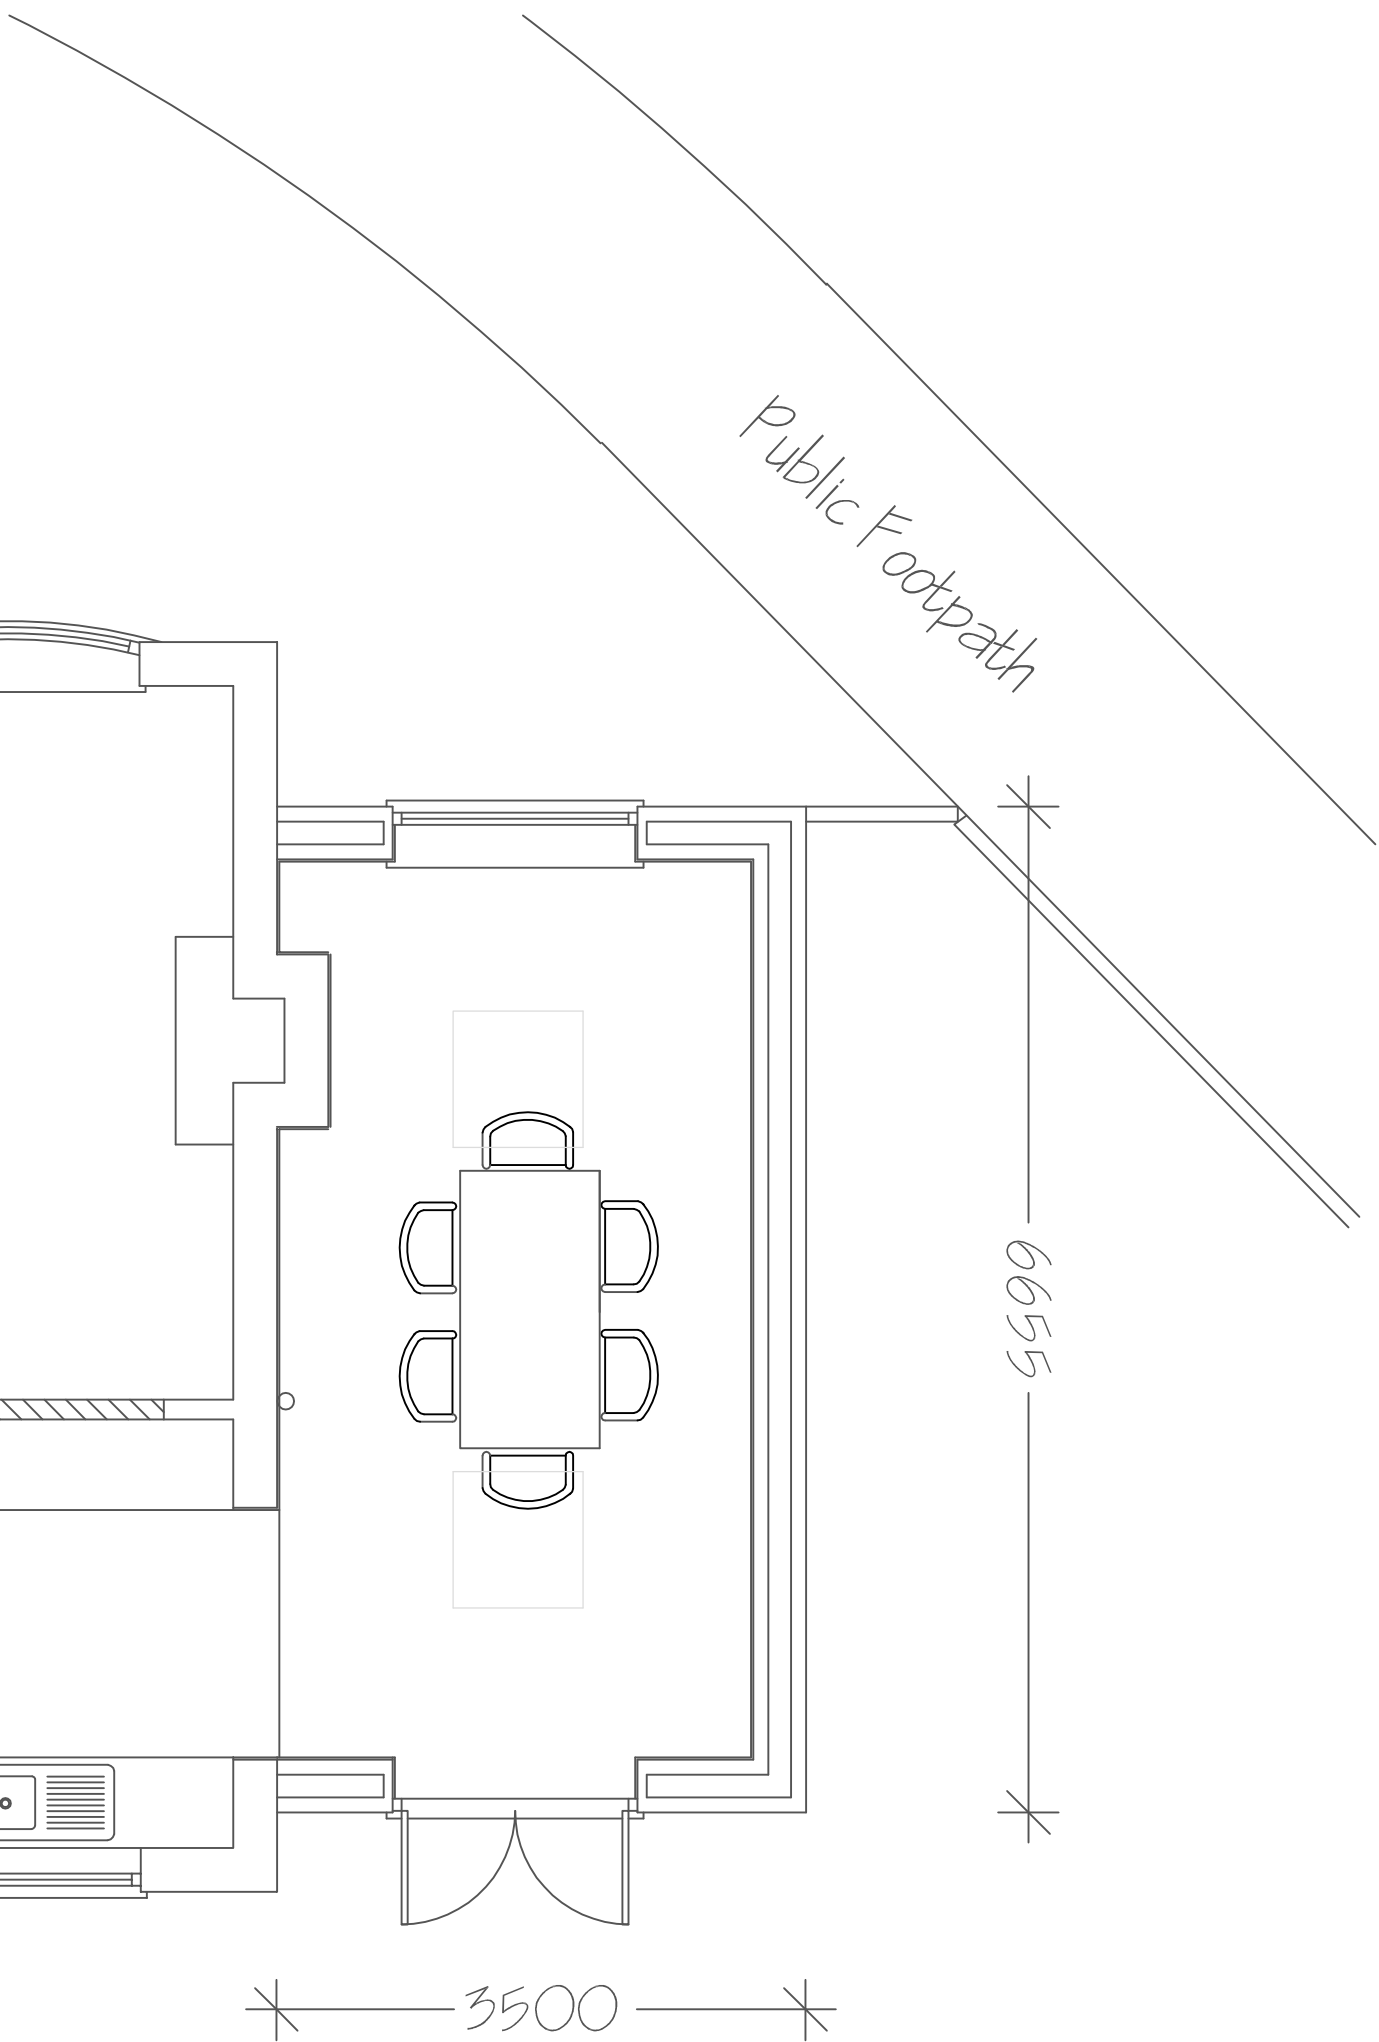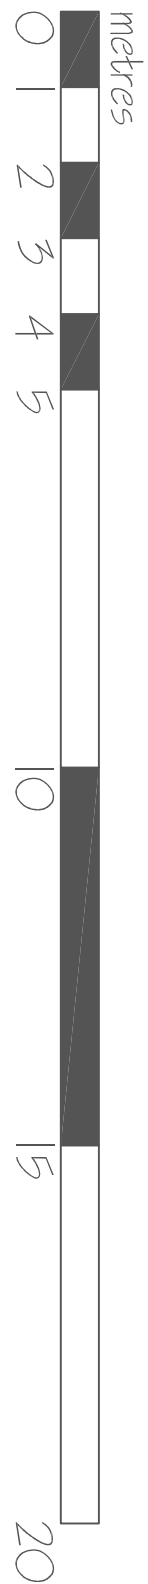

Floor layout as Proposed

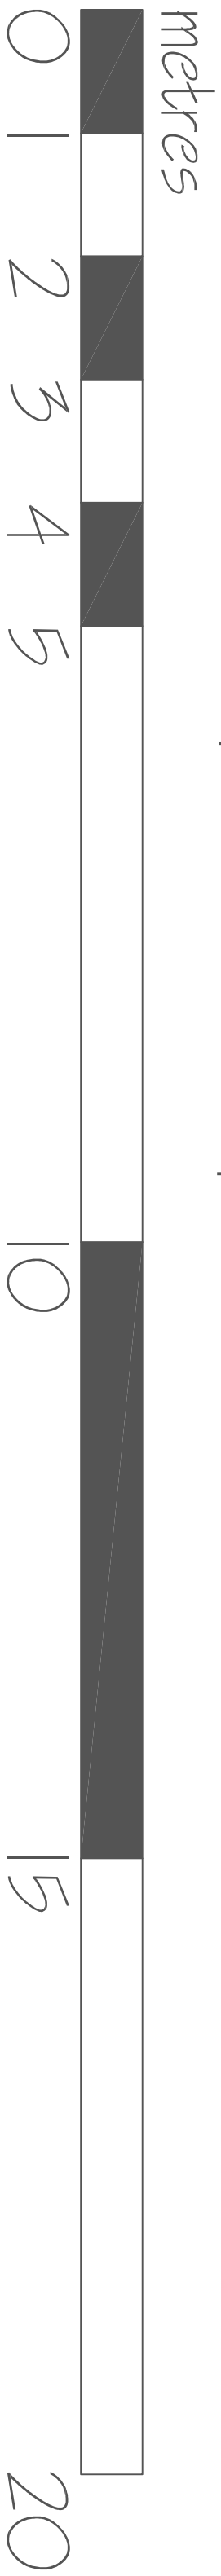

EXTERNAL FINISHES
Roof: Eternit Slate
Walls: Faced brickwork to match existing
Fenestration: White UPVC to match existing
plus black trimmed rooflights

Michael Sale M.R.I.C.S., F.C.I.O.B., Architectural Surveyors 16 Dane Close, Kedington, Haverhill, Suffolk, CB9 7NX Telephone: 01440 702106 Fax: 08707 065471 email: info@michaelsale.co.uk website: www.michaelsale.co.uk	Proposed single storey side extension to 7 Julian Close, Haverhill, Suffolk, CB9 0NN	For Mr & Mrs M. Barrett
Drawing No: 9206 / 25 / 2 Scale: 1:100 & 1:50 Drawn By: Nicola Sale Checked By: Michael Sale Date: October 2025		

Do not scale from this drawing