

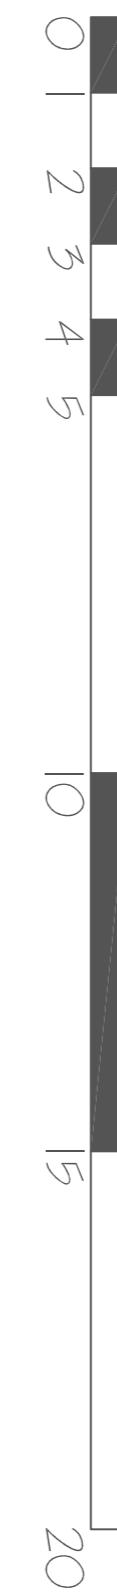



Floor layout as existing

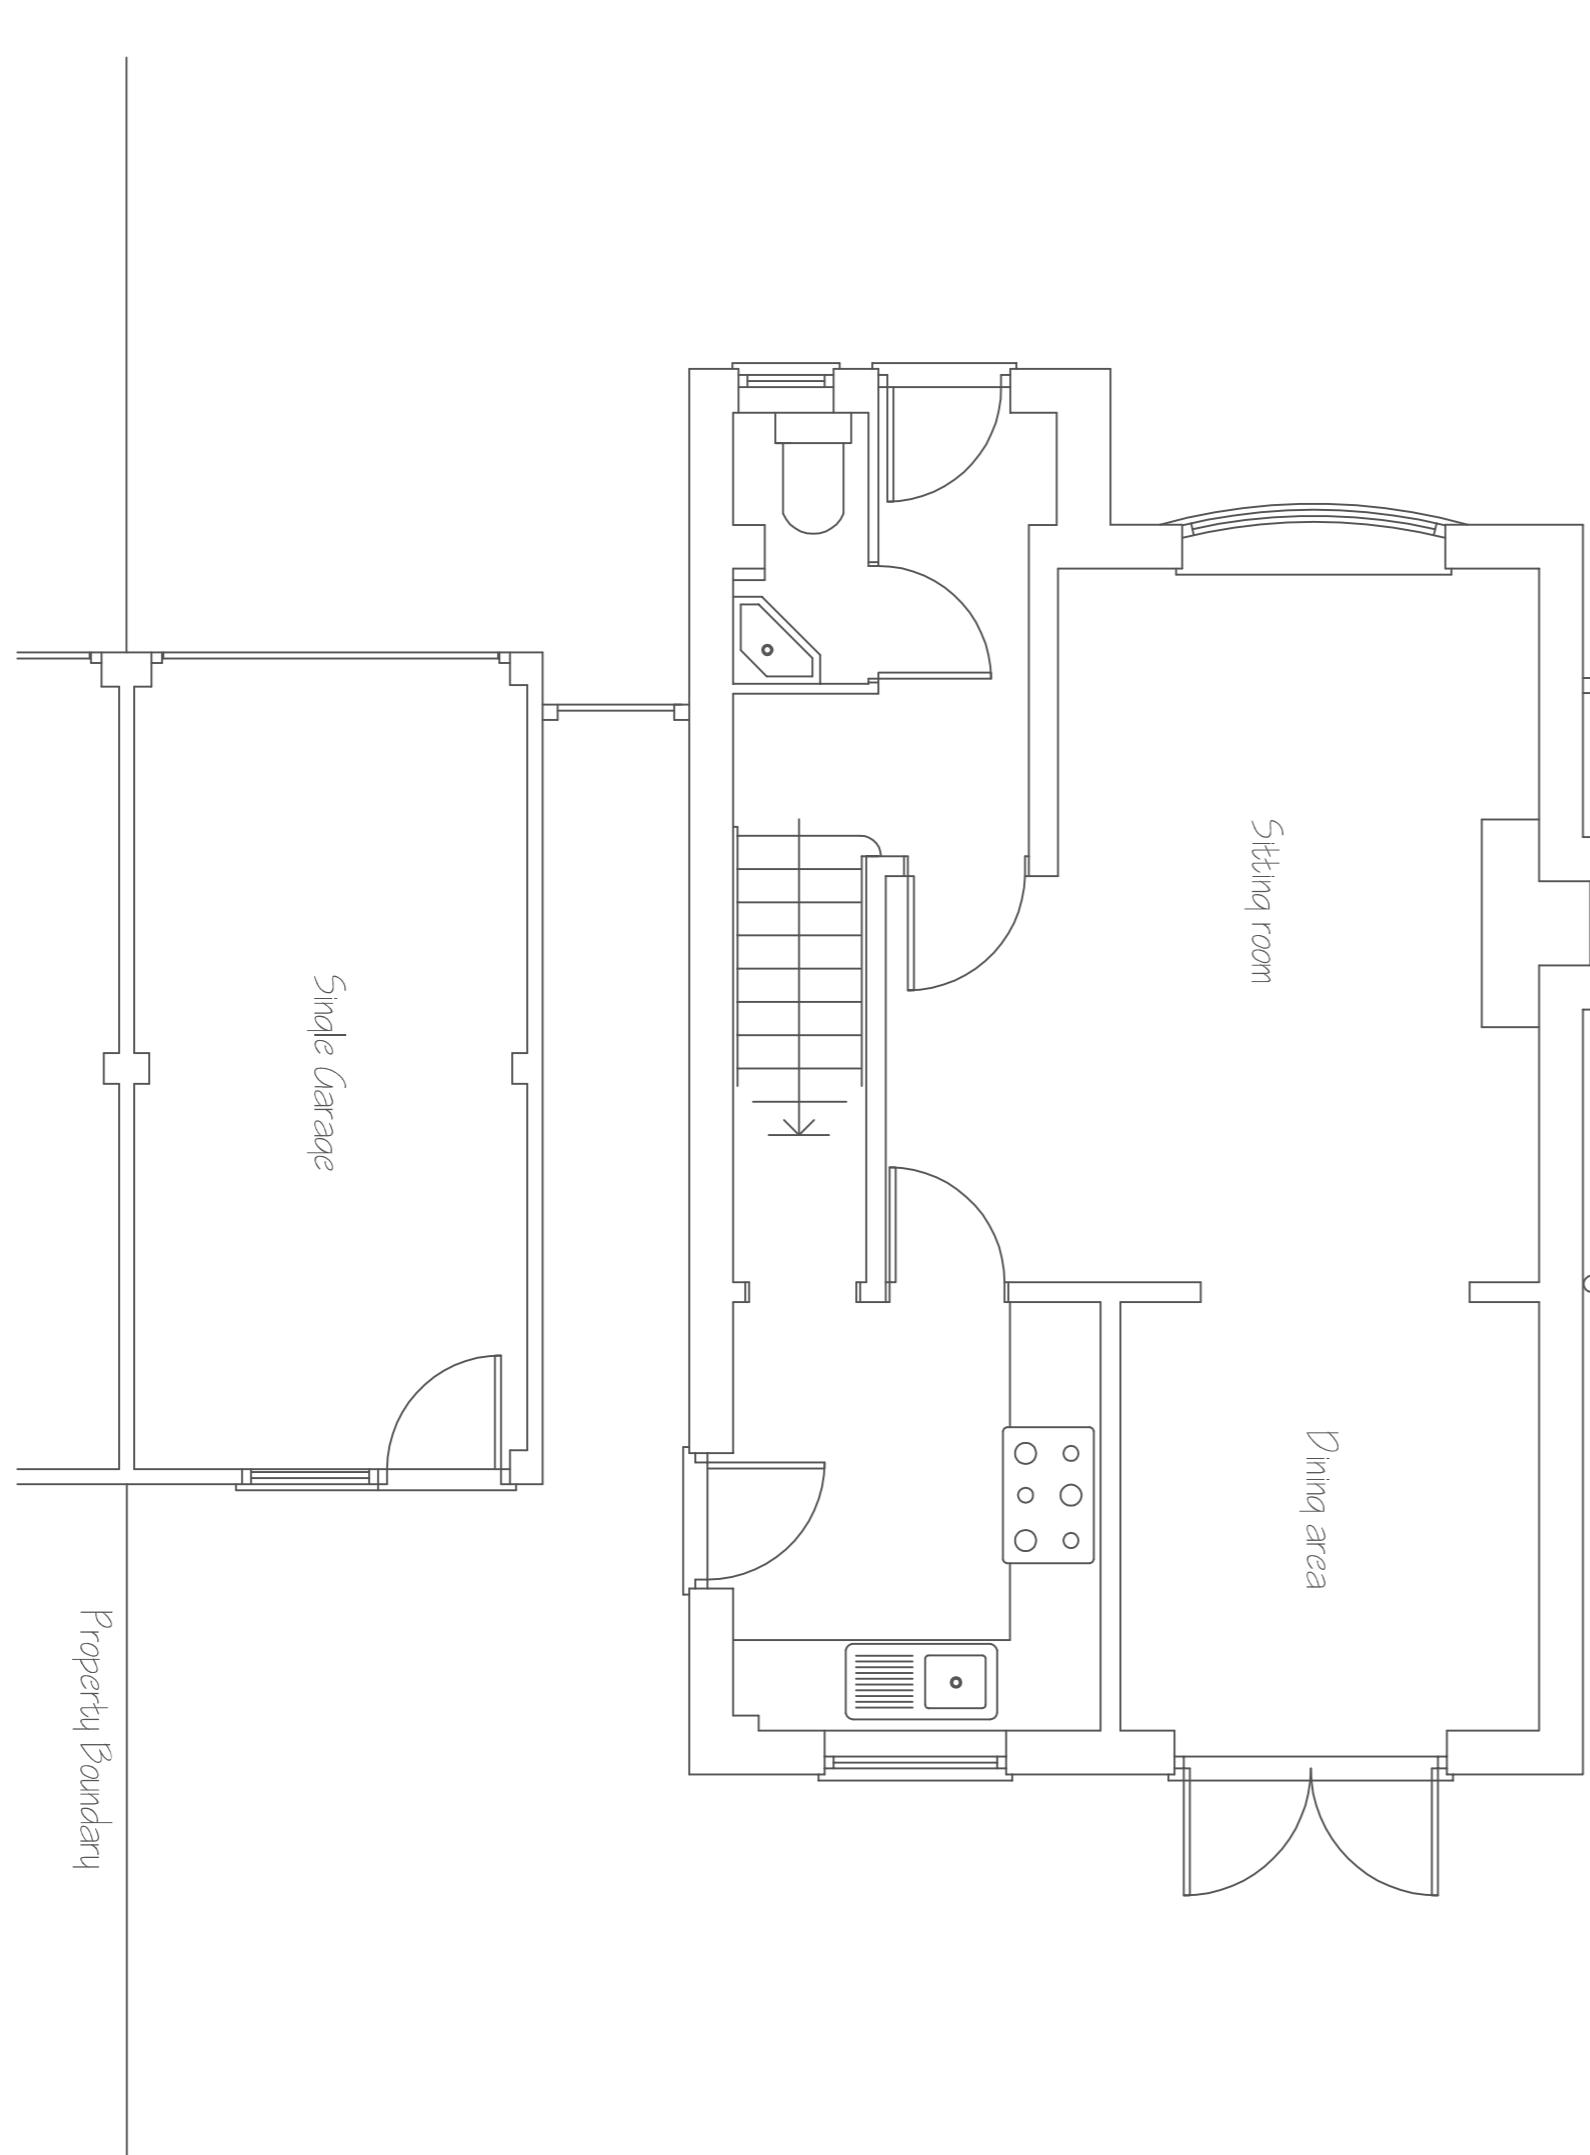


Facing North as existing

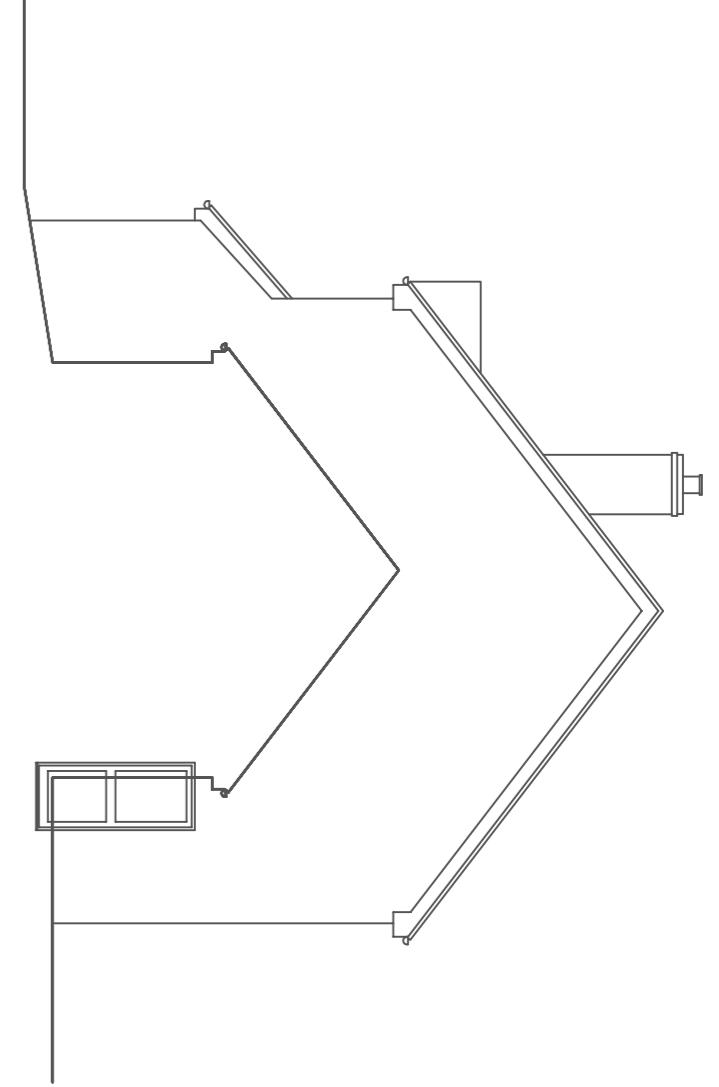

Facing West as existing

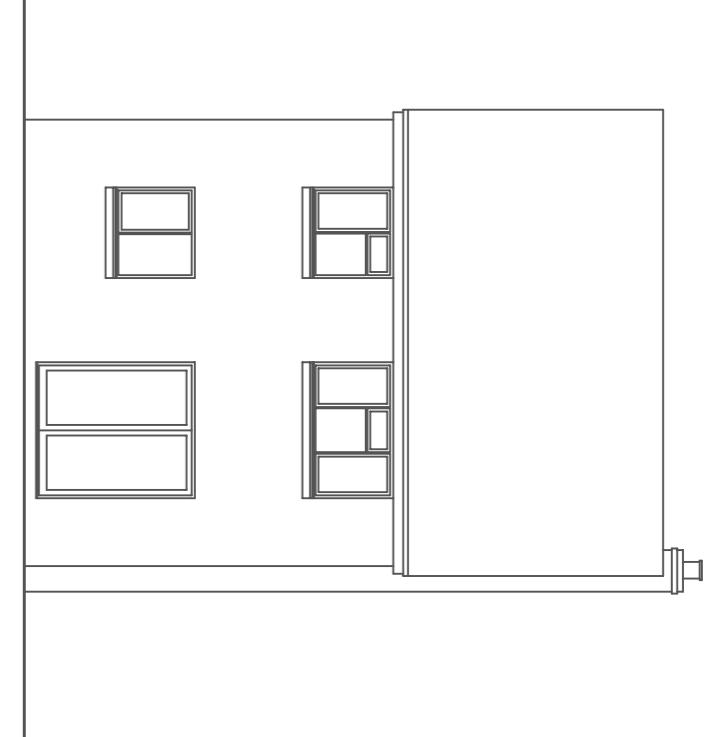

Facing South as existing

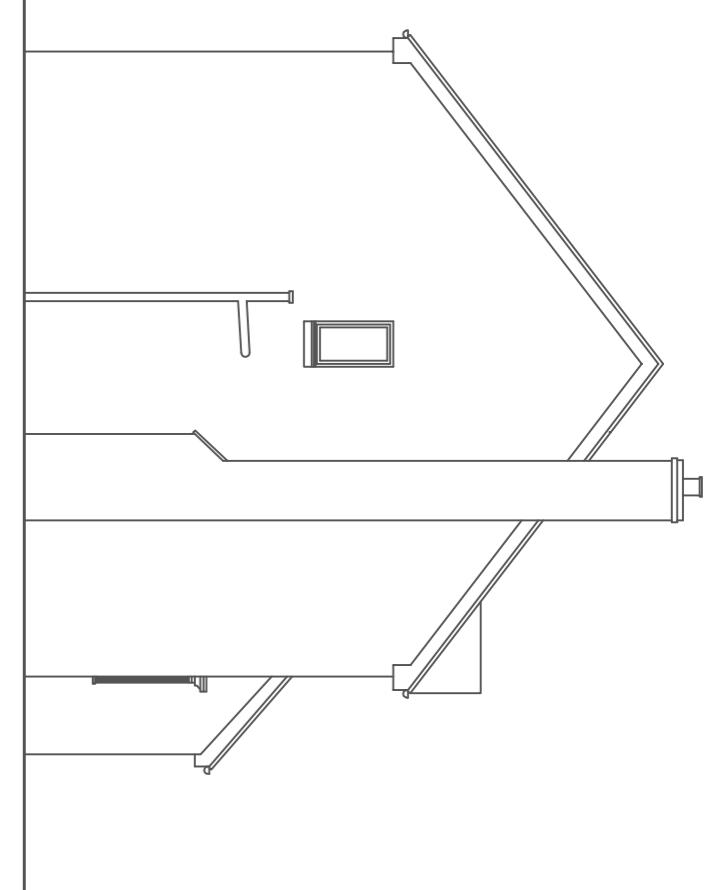

Facing Public Highway as existing



Do not scale from this drawing

Michael Sale M.R.I.C.S, F.C.I.O.B,  
Architectural Surveyors  
16 Dane Close, Kedington,  
Haverhill, Suffolk, CB9 7NX  
Telephone: 01440 702106  
Fax: 08707 065471  
email: info@michaelsale.co.uk  
website: www.michaelsale.co.uk

Proposed single storey side extension  
to  
7 Julian Close,  
Haverhill,  
Suffolk,  
CB9 0NN

For Mr & Mrs M. Barrett

Drawing No: 9266/25/1  
Scale: 1:100 & 1:50  
Drawn By: Nicola Sale  
Checked By: Michael Sale  
Date: October 2005