


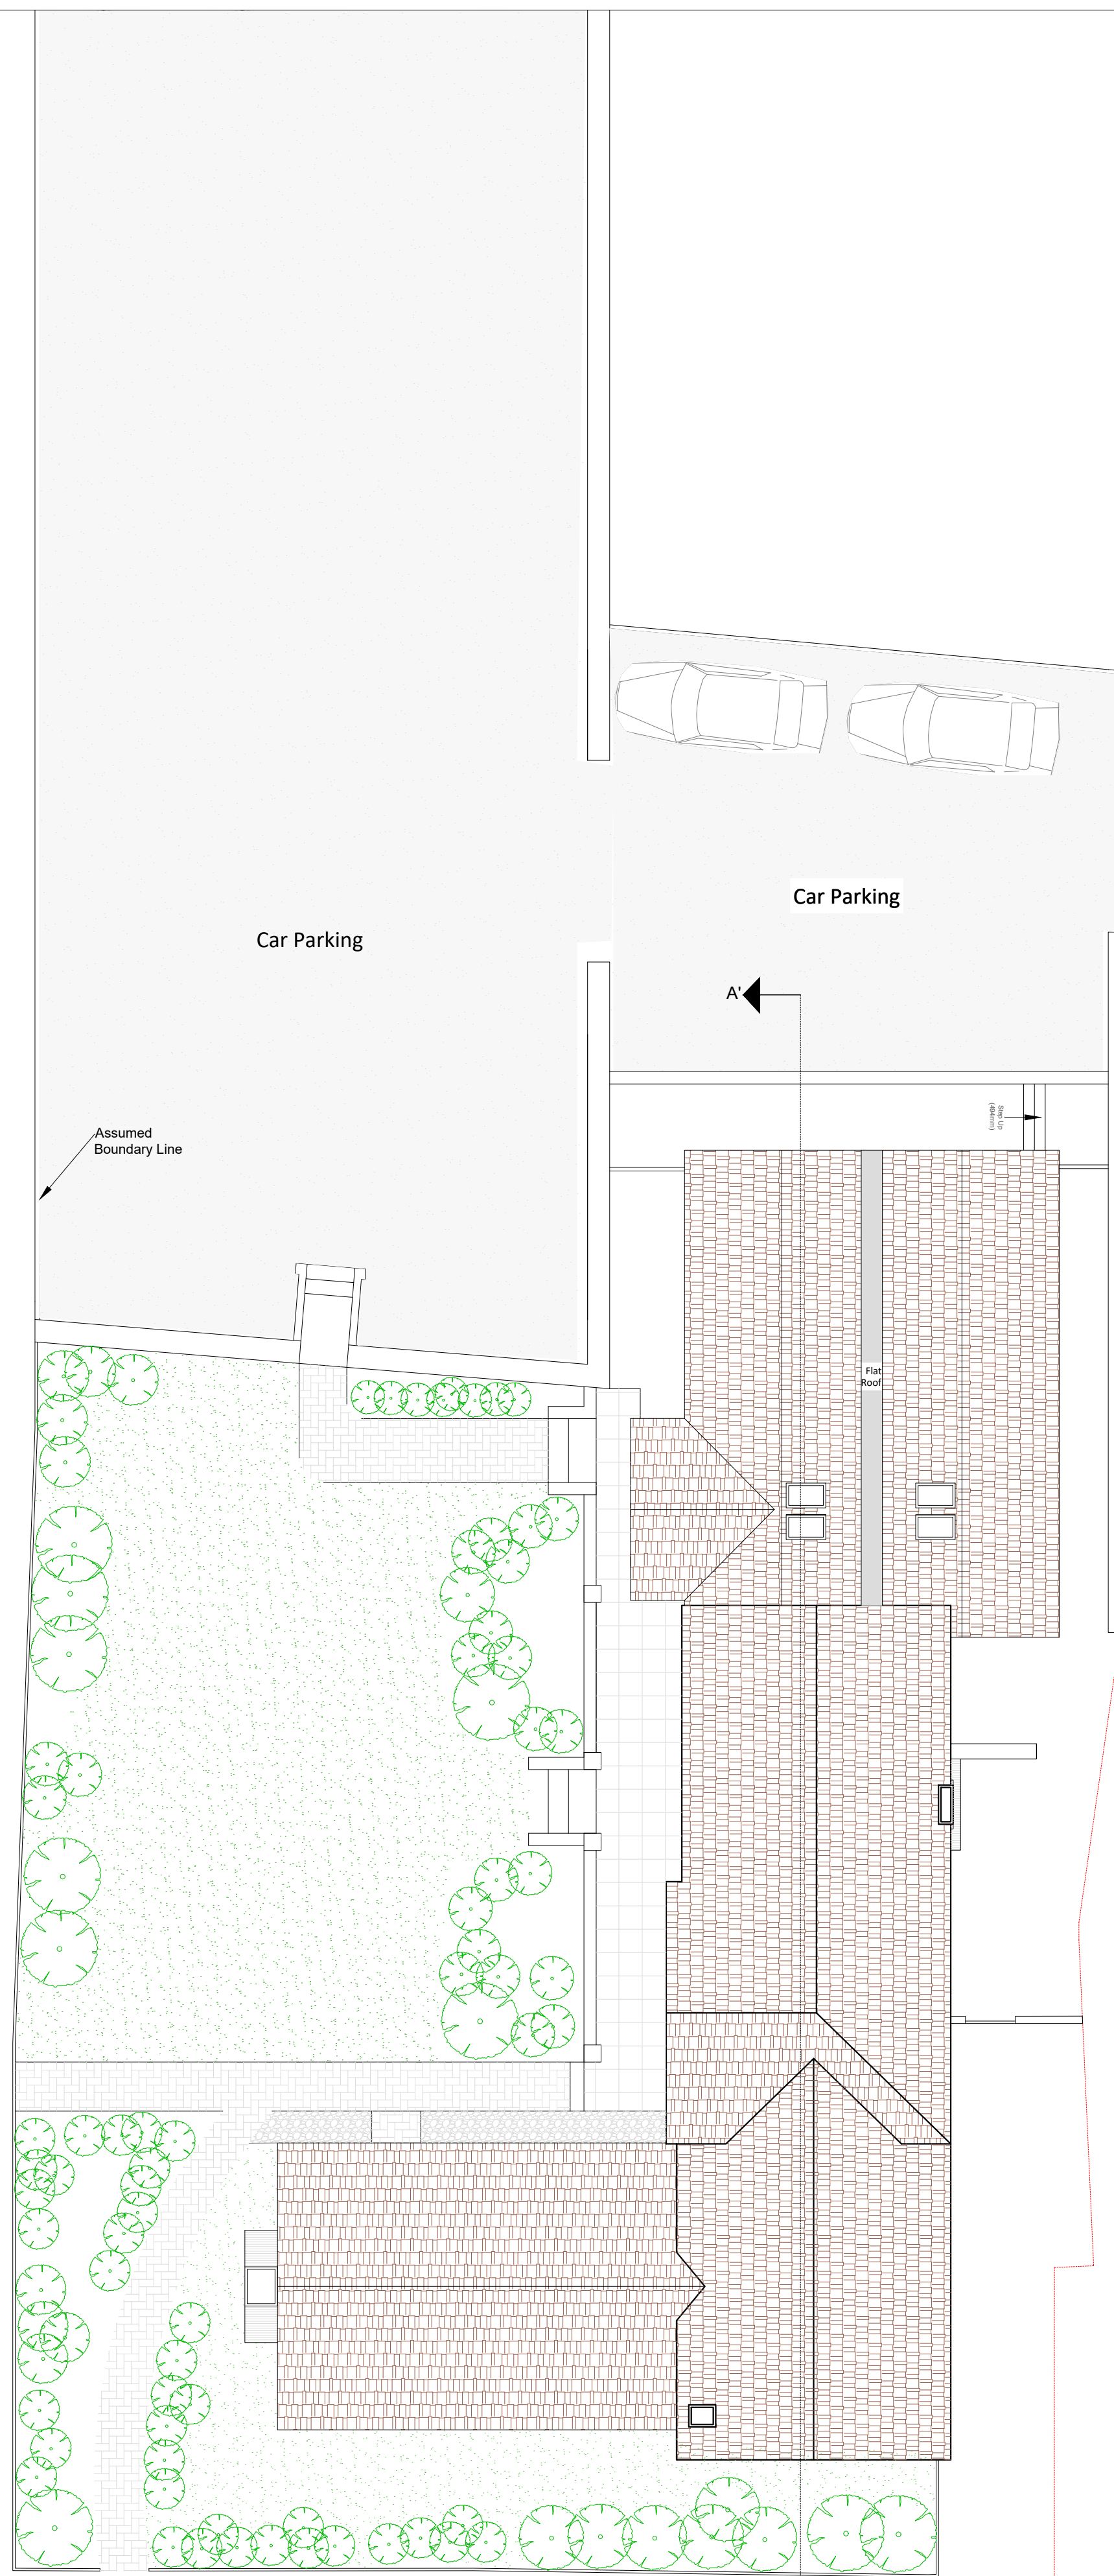


Existing Roof Plan



Existing Section AA'



Existing Front Elevation

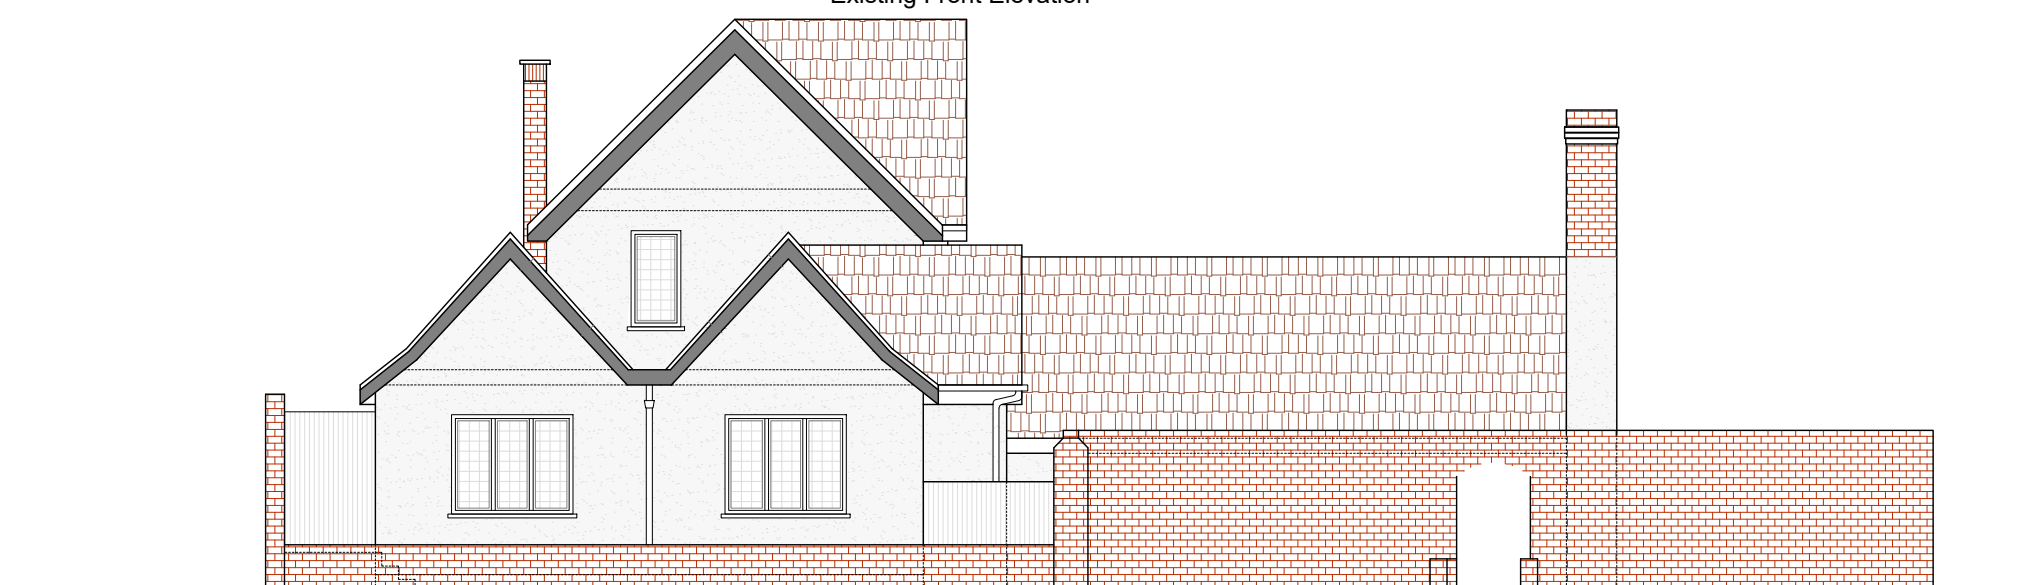

Existing Rear Elevation