


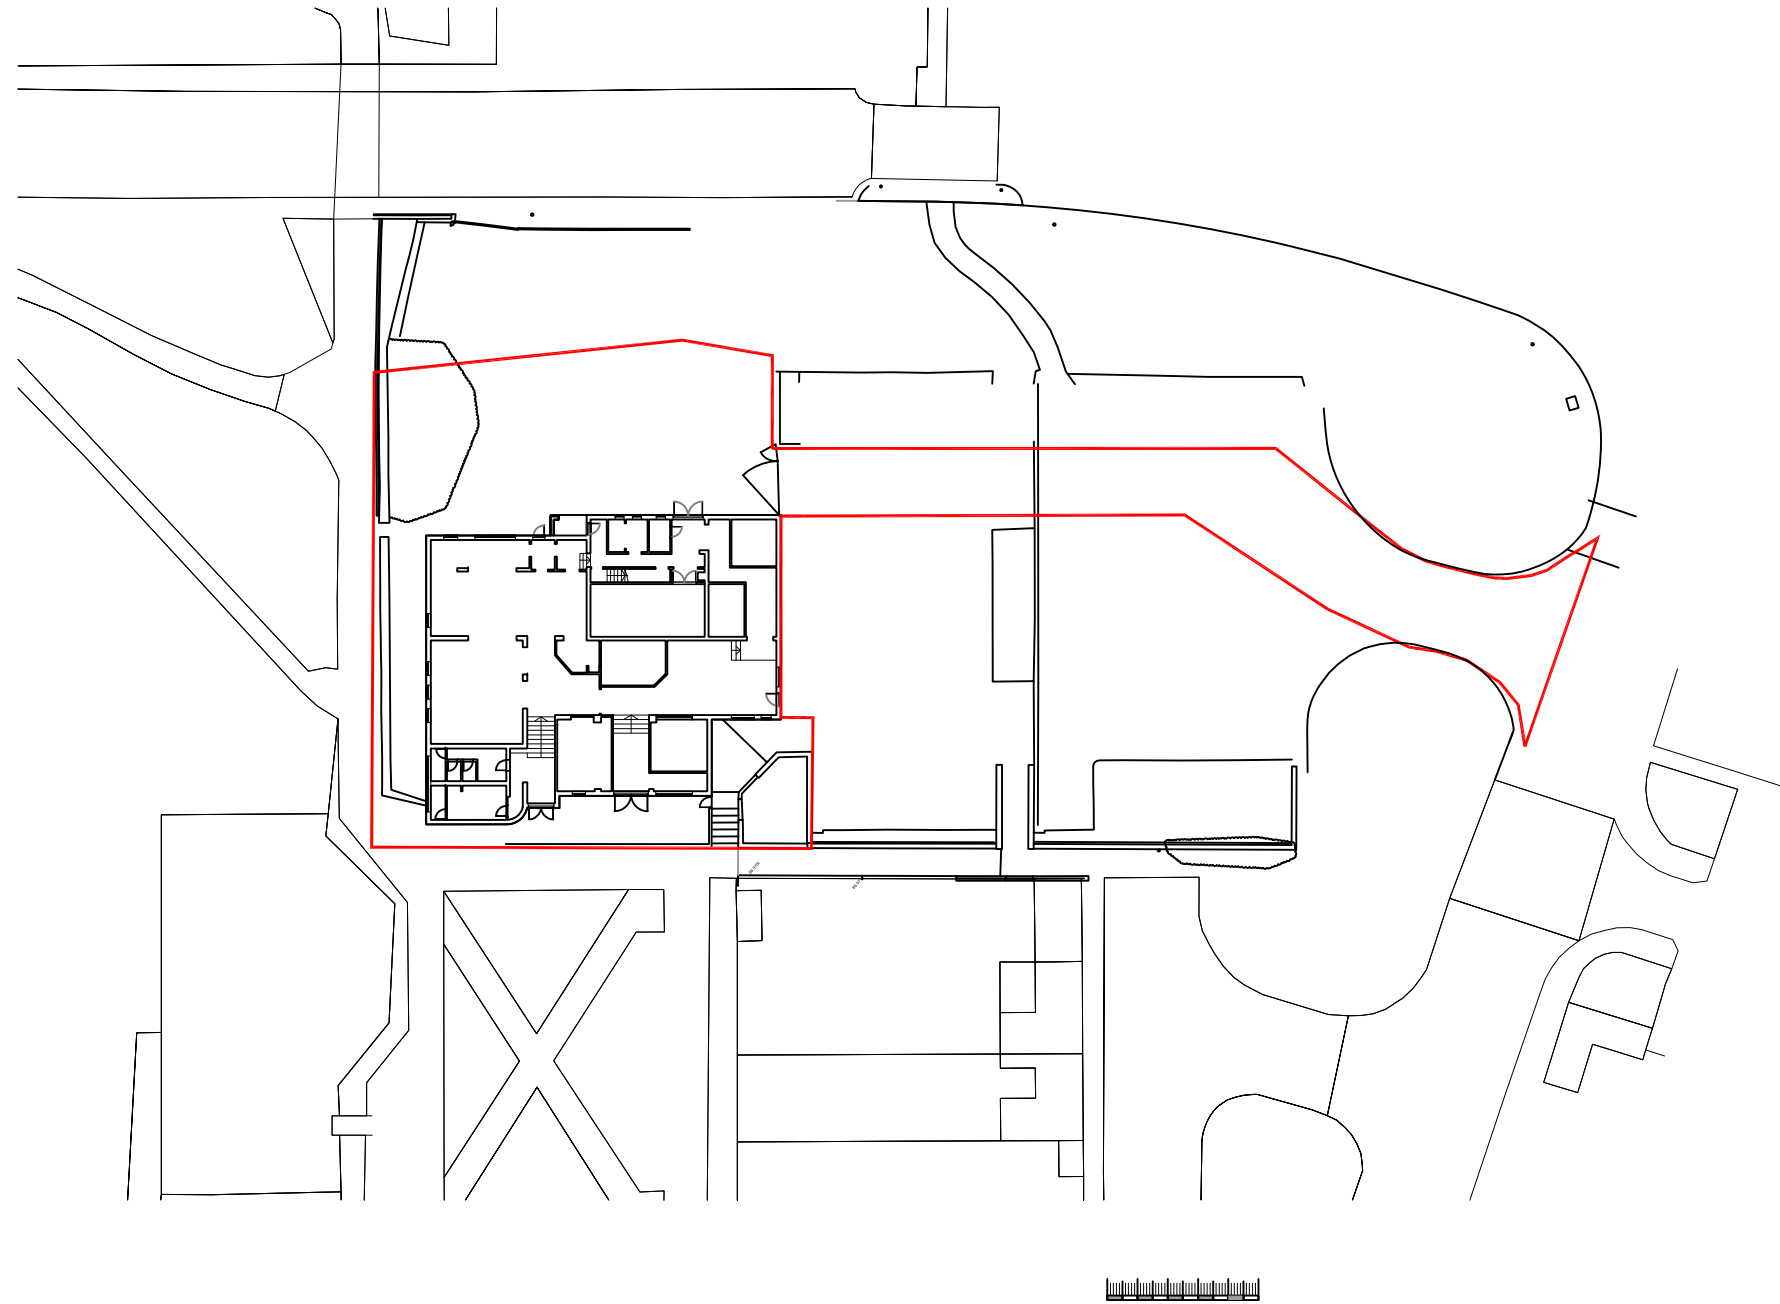

LONDON
CONSULTANTS LTD

PROPOSAL: EXTENSION AND CHANGE OF USE TO 9 FLATS AND 3 COMMERCIAL UNITS	DATE: 05.09.2025	
	SCALE: 1:500	
	DRAWING NUMBER: RUS-01	
SITE ADDRESS: THE VIXENS, MILIFIELDS WAY, HAVERHILL, CB9 0JB	DRAWN: J.V	CHECK: R.K
	REV:A	