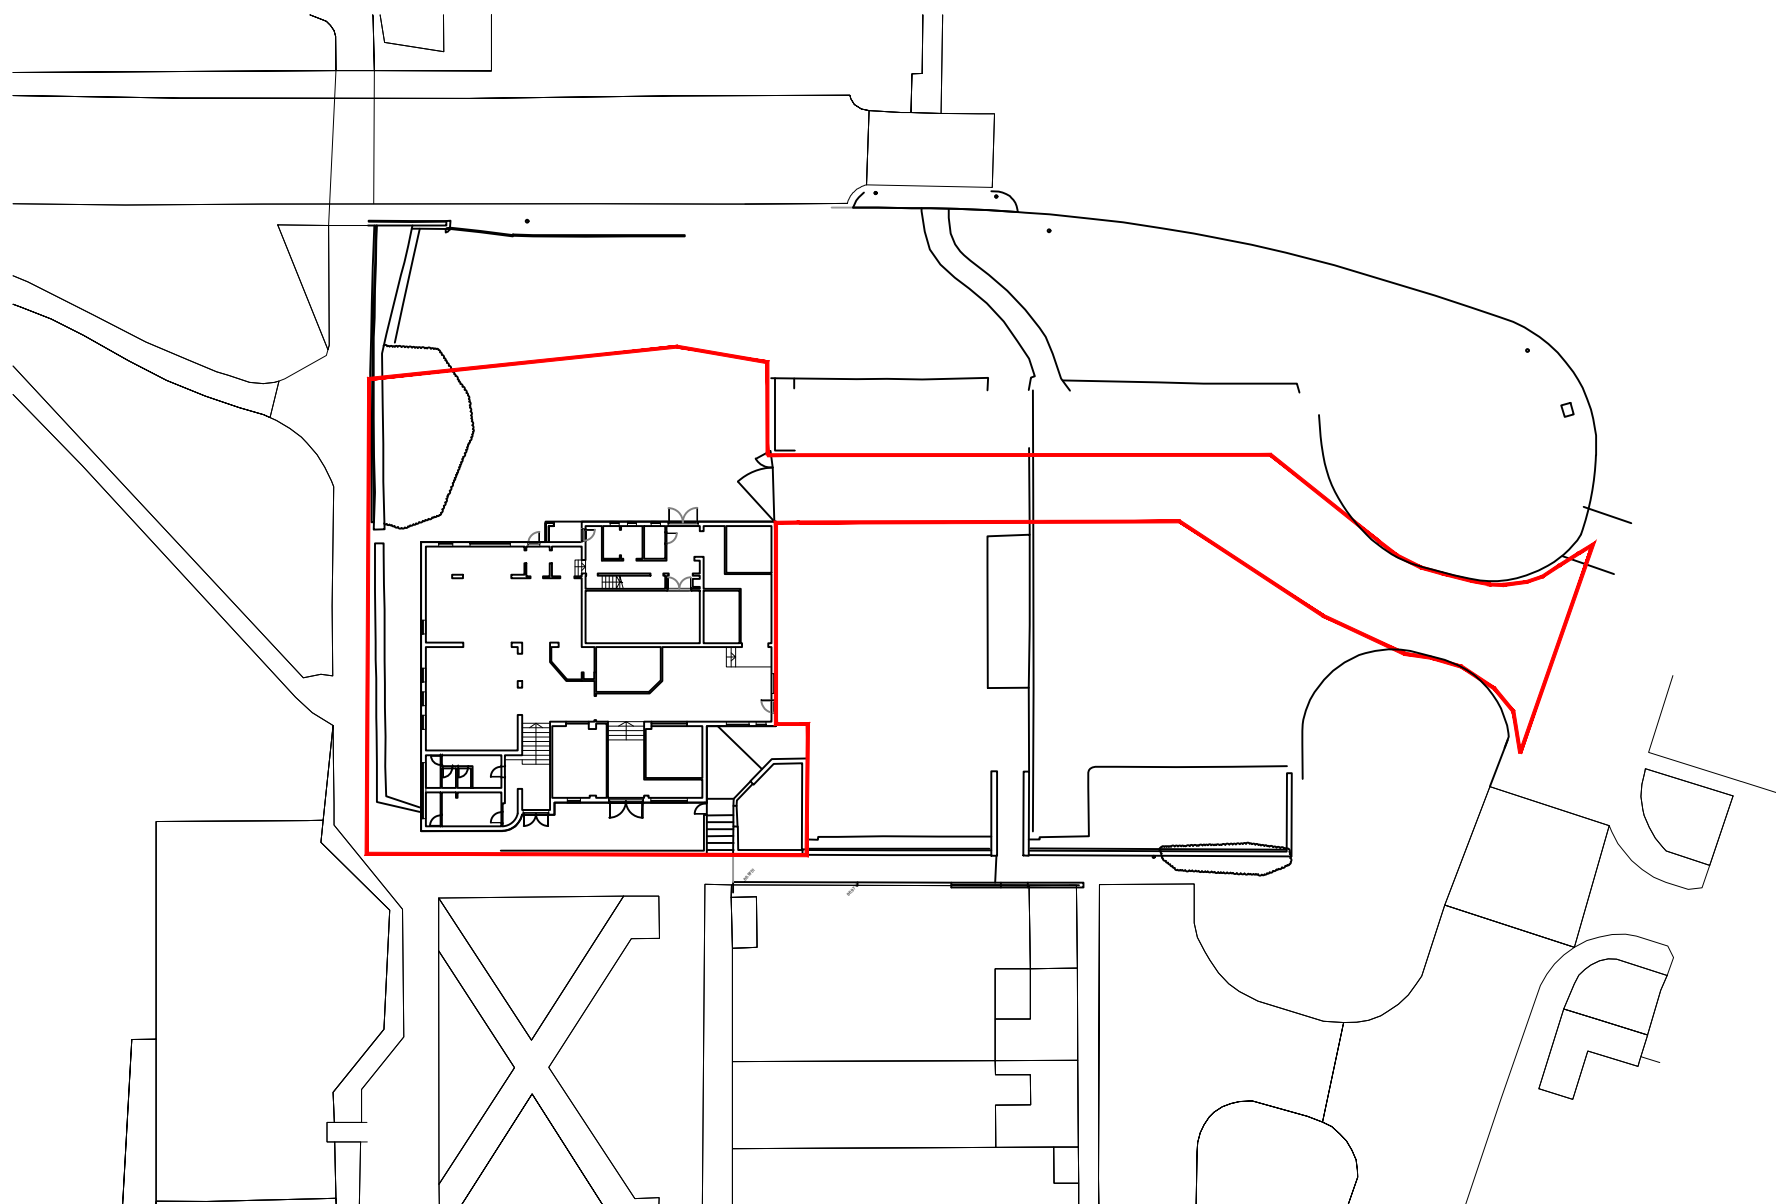


**LONDON**  
CONSULTANTS LTD

PROPOSAL:  
EXTENSION AND CHANGE OF USE  
TO 9 FLATS AND 2 COMMERCIAL  
UNITS

SITE ADDRESS:  
THE VIXENS, MILIFIELDS WAY,  
HAVERHILL, CB9 0JB

DATE: 12.11.2025

SCALE: 1:500

DRAWING NUMBER: RUS-01

DRAWN: **J.V**

CHECK: **R.K**

REV:B