


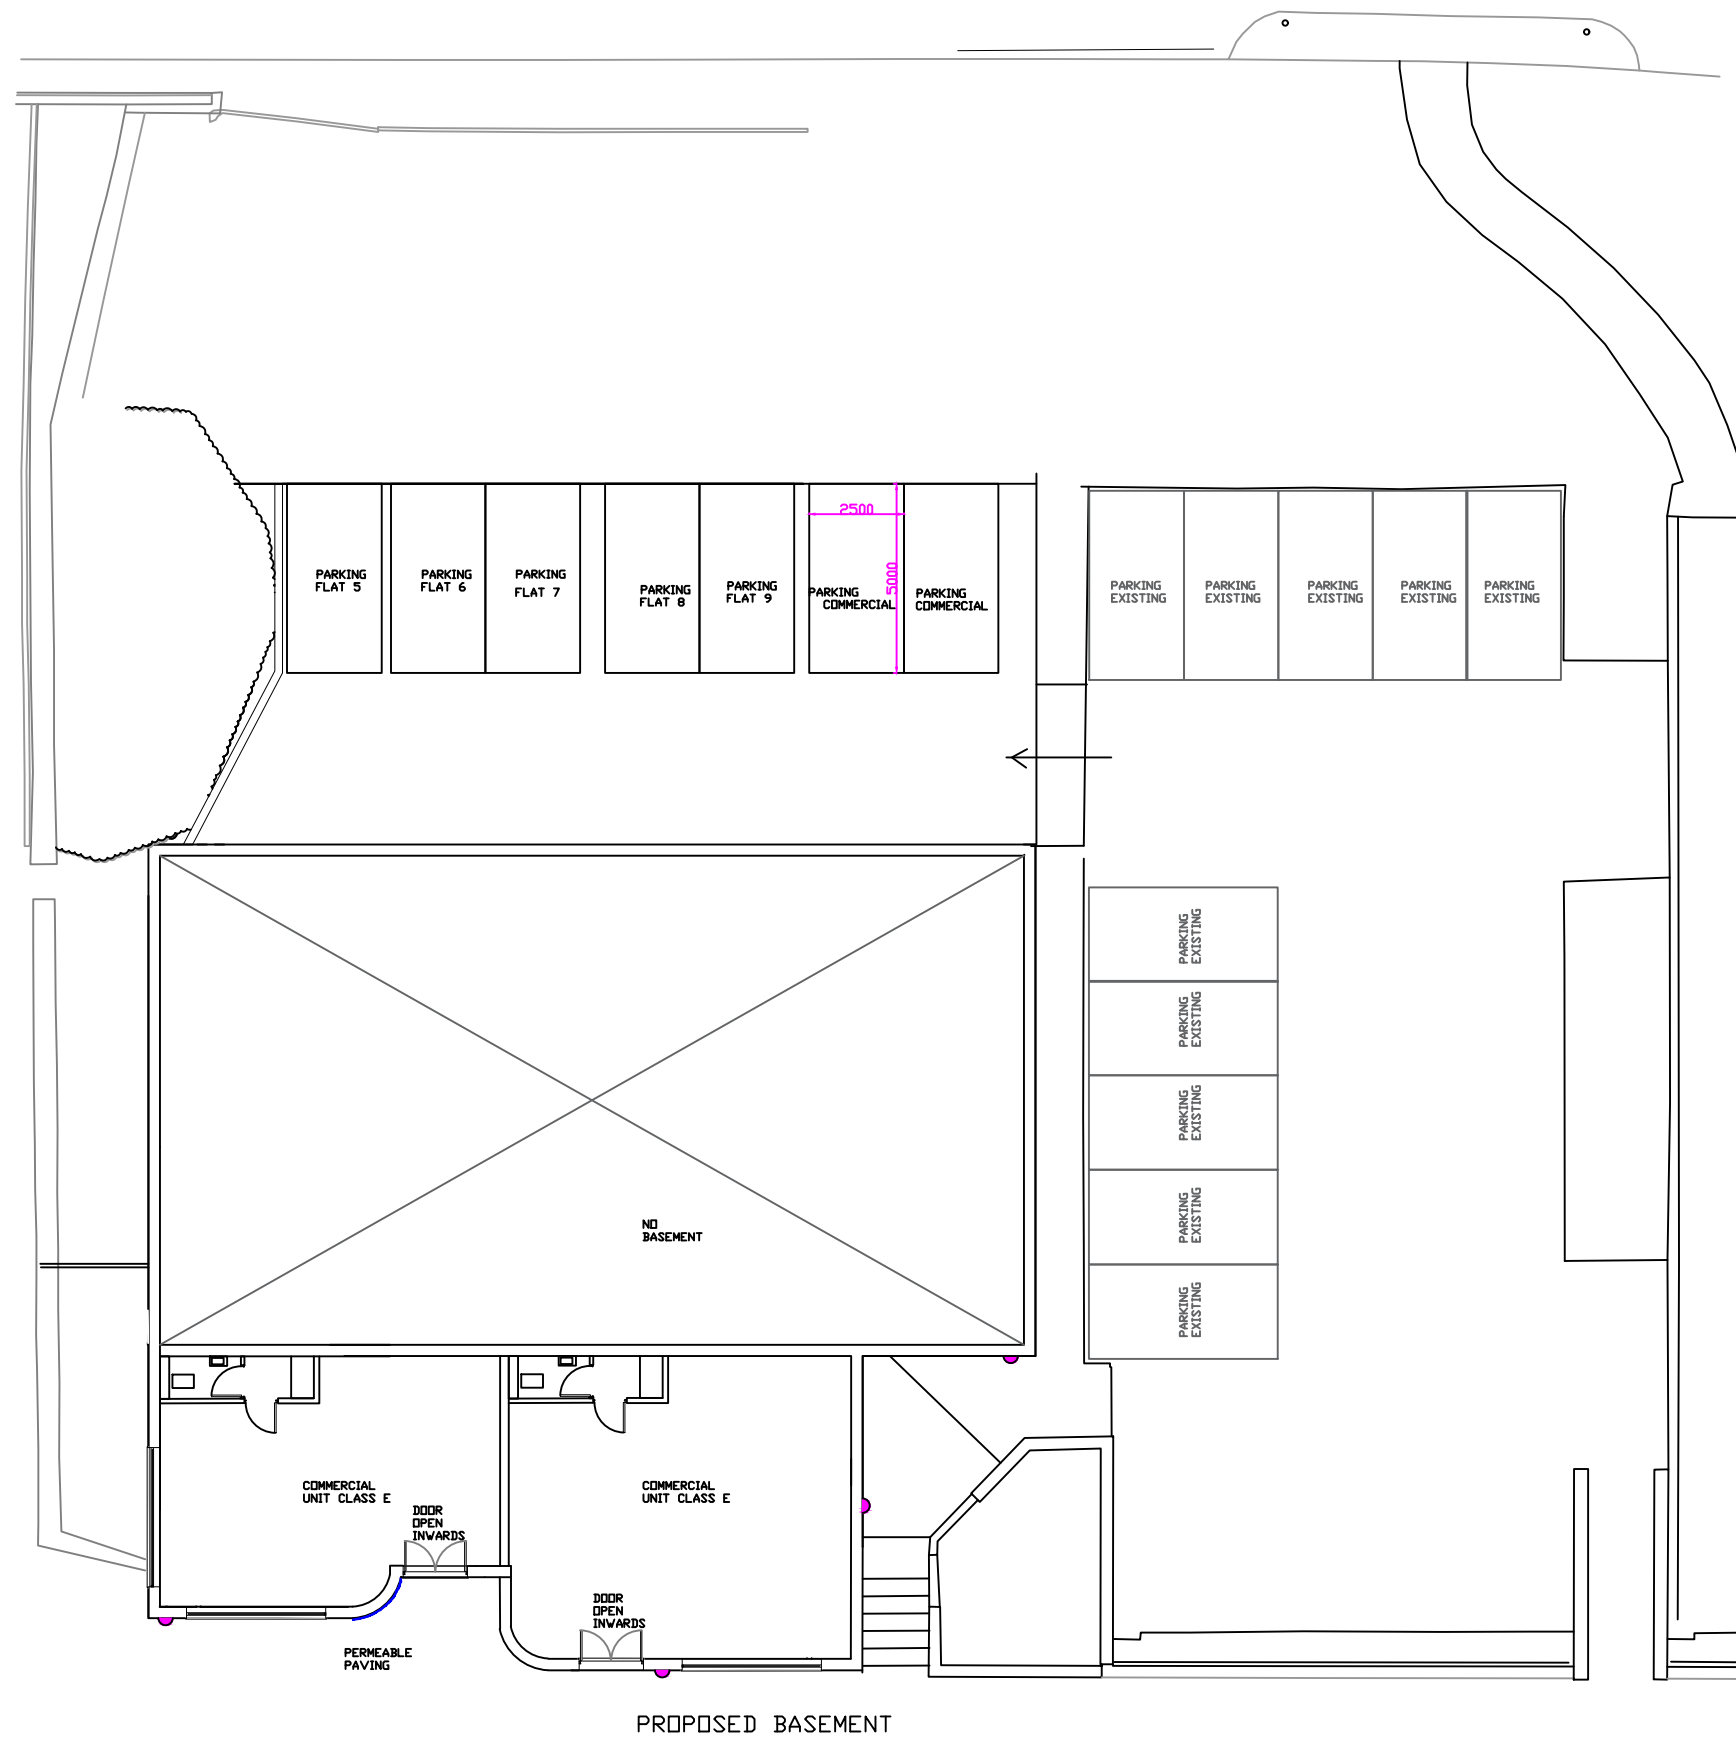

LONDON
CONSULTANTS LTD

PROPOSAL:
EXTENSION AND CHANGE OF USE
TO 9 FLATS AND 2 COMMERCIAL
UNITS

SITE ADDRESS:
THE VIXENS, MILIFIELDS WAY,
HAVERHILL, CB9 0JB

DATE: 25.11.2025

SCALE: 1:200

DRAWING NUMBER: RUS-07

DRAWN: **J.V**

CHECK: **R.K**

REV:c